




Ref.	Date	Type	Client	App.	Description
A	21.08.24	LH	AM	CB	Issued for planning

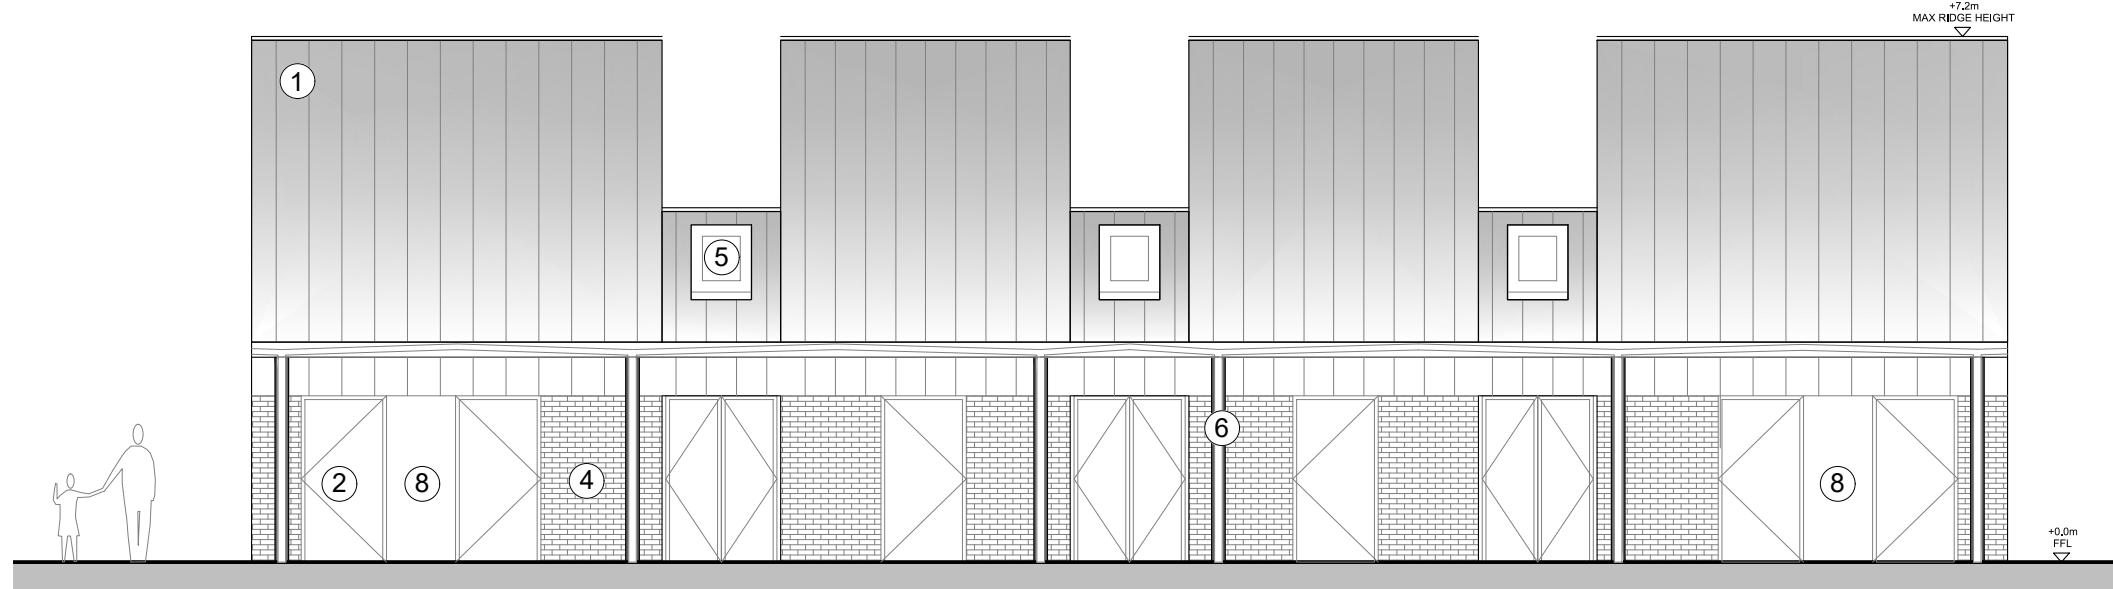

1 North Facing Elevation

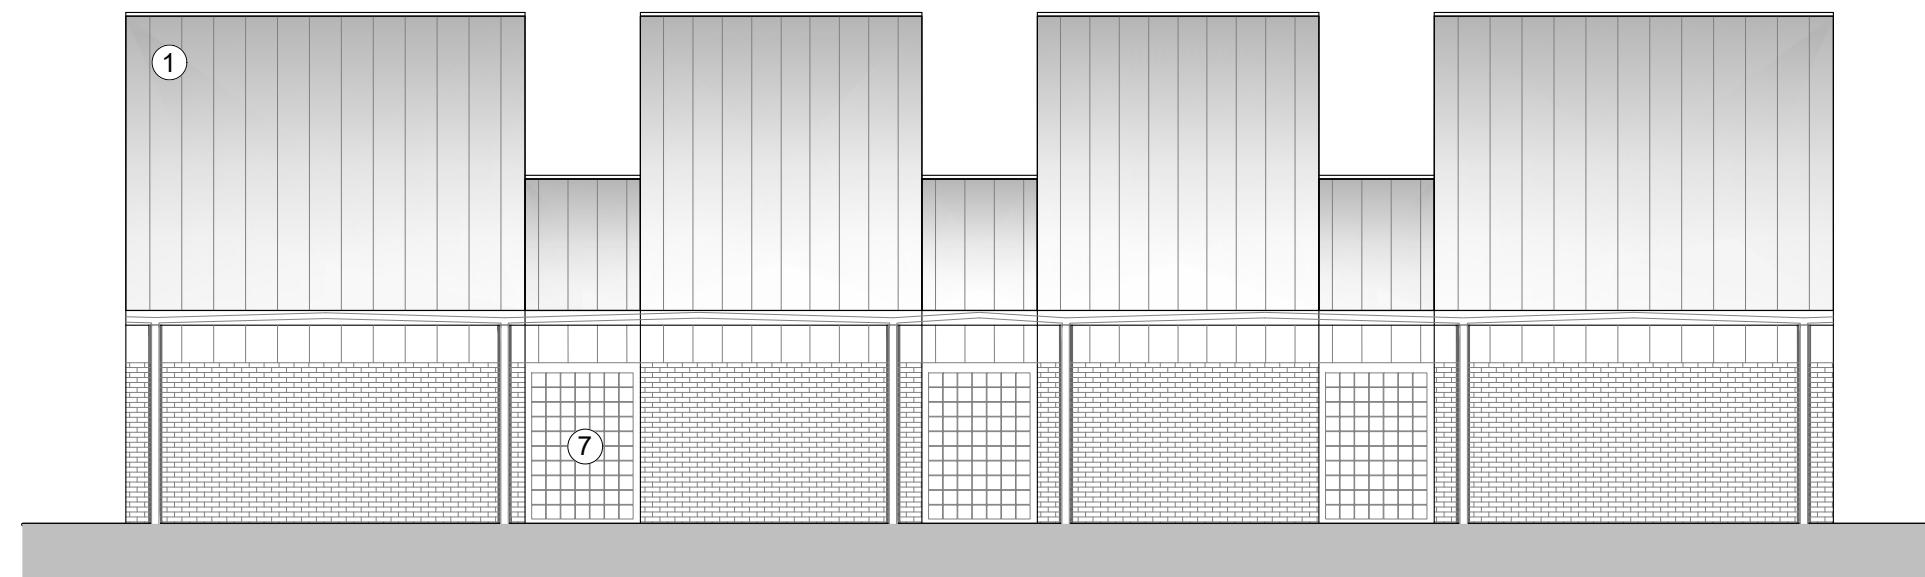


2 South Facing Elevation

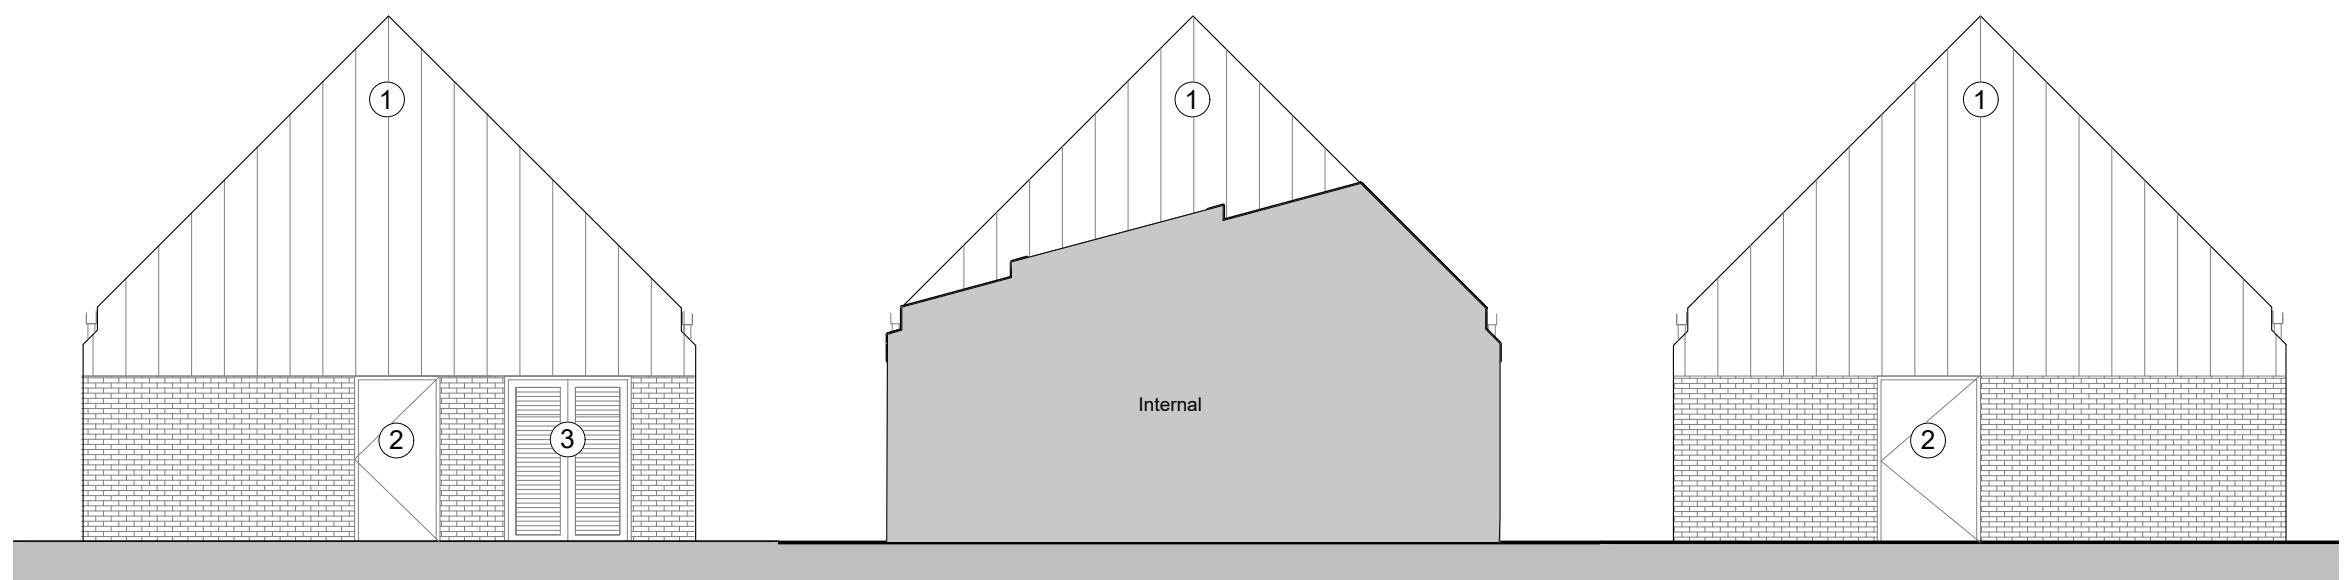

3 West Facing Elevation

4 Gable End Between Rooves

5 East Facing Elevation

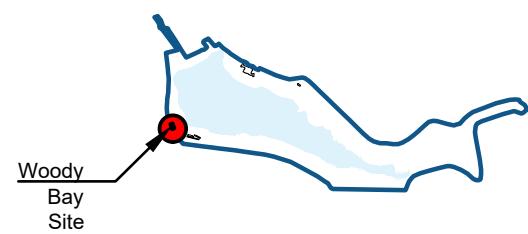

0 1 2 3 4 5m



Hillington Council  
Studio 100, Cinnabar Studios, 100 Cinnabar Road, London NW10 5AX, www.hillingtoncouncil.com

**Client:**  
Hillingdon Council

**Job Title:**  
Ruislip Lido

**Drawing Title:**  
Woody Bay Proposed Elevation

**Job/Draw No./Rev:** 1326 **P2001** **A**

Drawn:	Checked:	Approved:	Date:
NJ	LH	CB	21.08.2024
Drawing status: Planning Do not scale from this drawing. Check all dimensions before ordering.			
Scale: 1:100 @ A3			