



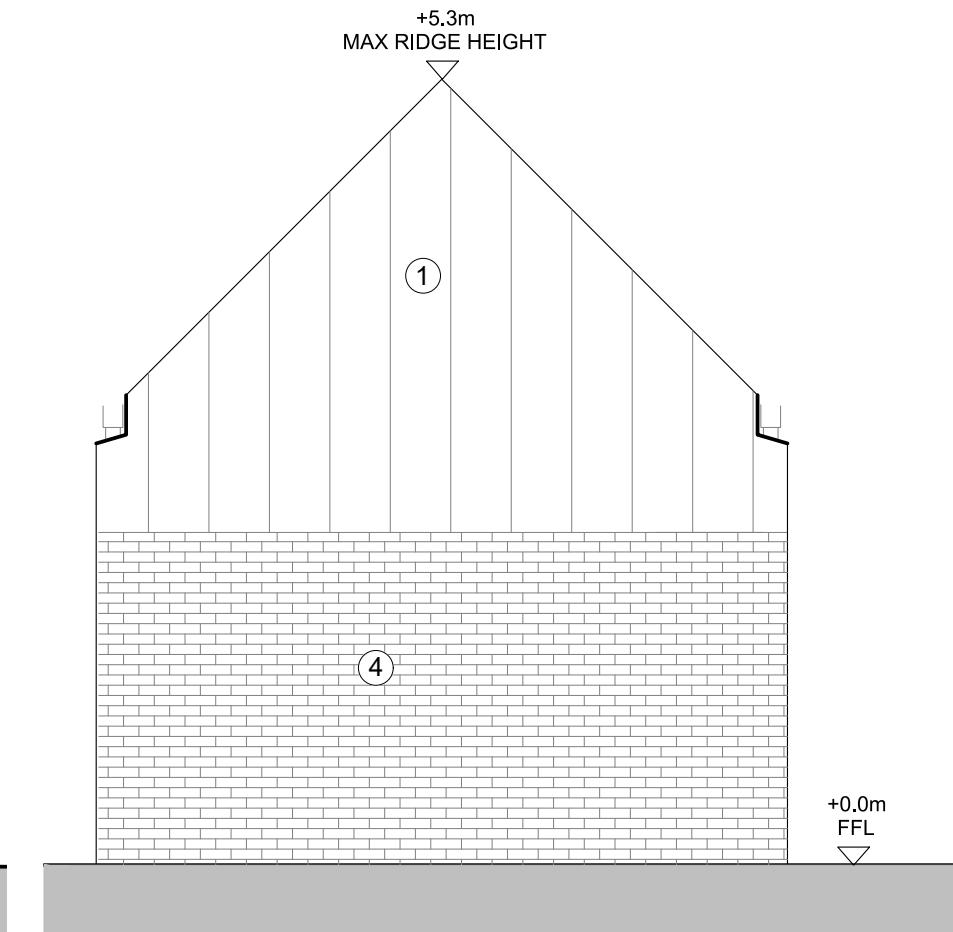


1 West Facing Elevation

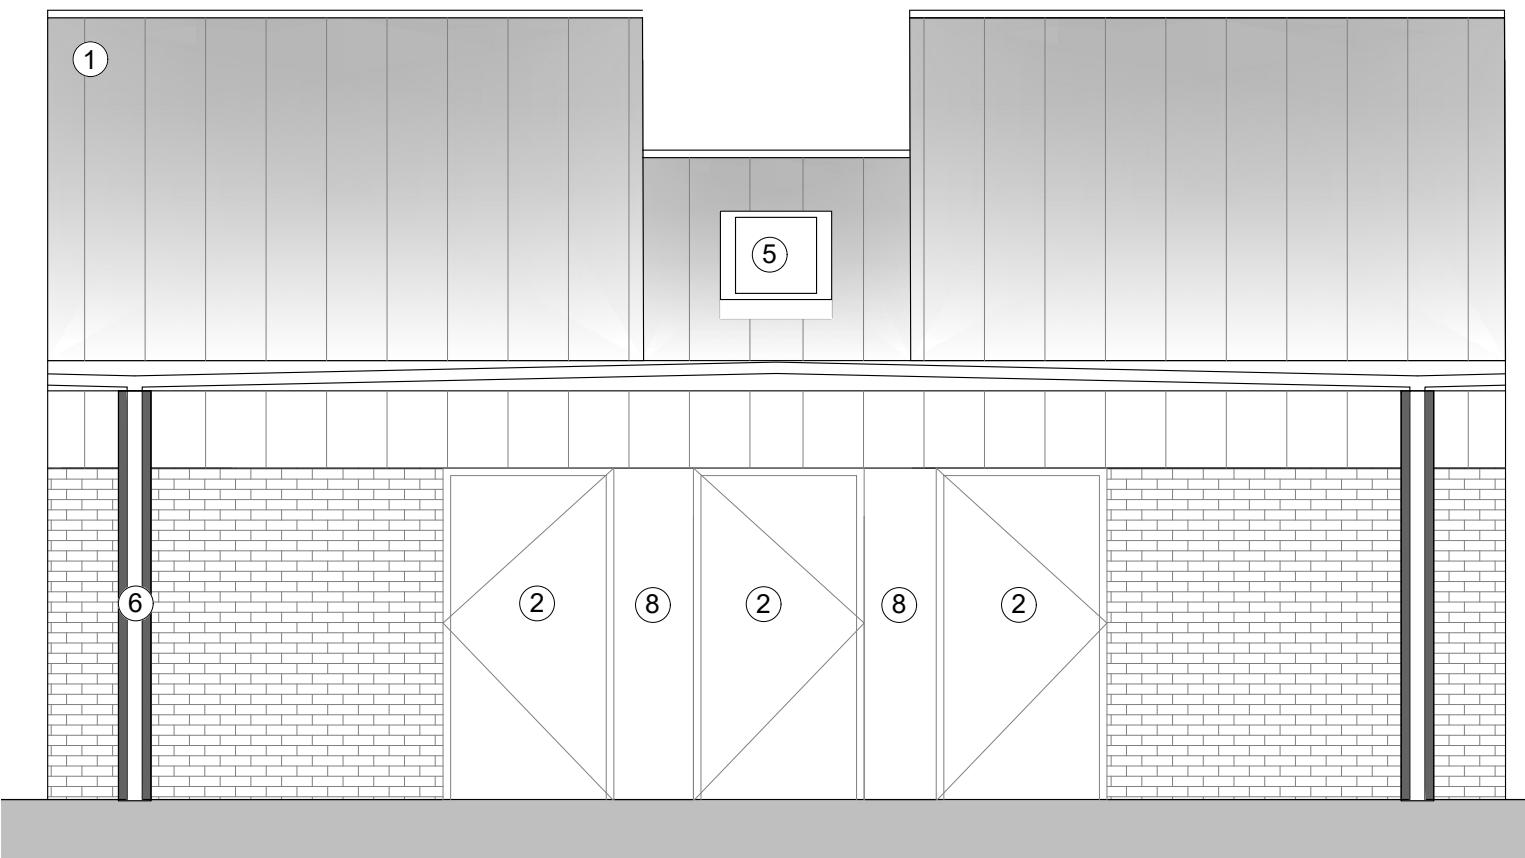

2 South Facing Elevation




3 East Facing Elevation

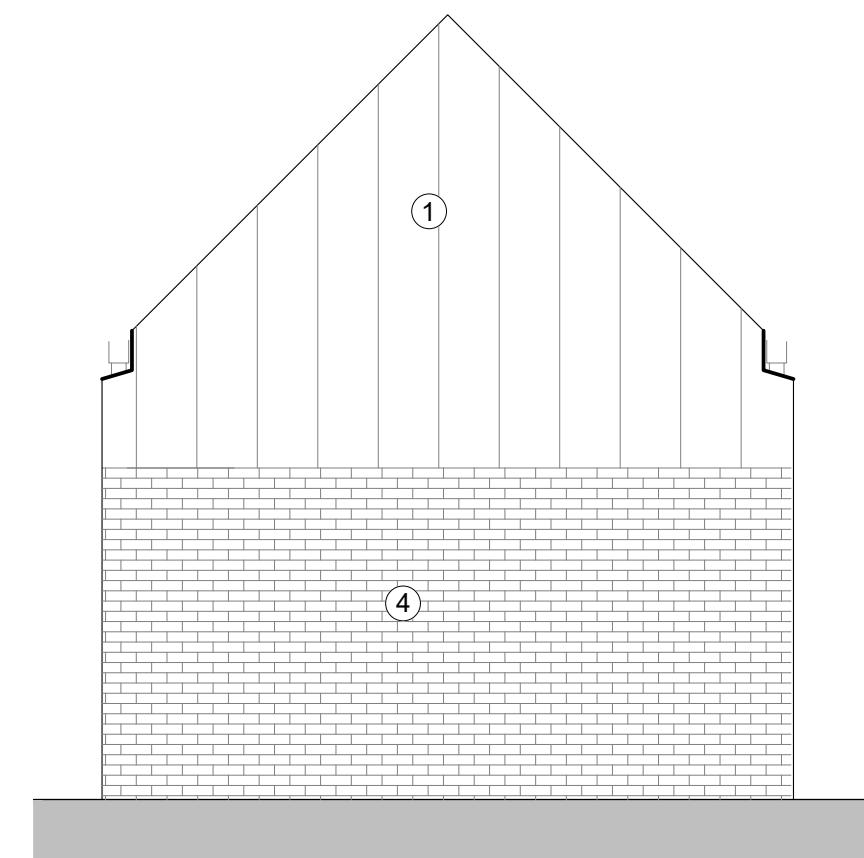

2 North Facing Elevation

Ref.	Date	By	Class	Type	Description
A	21.08.2024	LH	AM	CB	Issued for planning

- 1 Material Key
- 2 Standing Seam Zinc
- 3 Steel Doors
- 4 Louvred Doors
- 5 Buff Brick
- 6 Aluminum Rooflight
- 7 Zinc Gutter and Downpipe
- 8 Glass Block
- 9 PPC Aluminium Panel with Signage

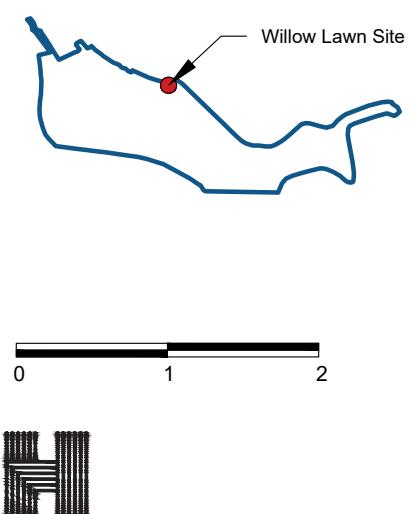

Invested&Lip
Studio 10, CTF Road Studios
CTF Road, London NW1 3AN
tel +44 020 7267 7676
info@invested.com
www.invested.com

Client:
Hillingdon Council

Job Title:
Ruislip Lido

Drawing Title: Willow Lawn Proposed Elevation

Job/Drug No/Rev: 1326 P2051 A

Down:	Checked:	Approved:	Date:
LH	CB	CB	21.08.2024
Drawing status: Planning Do not scale from this drawing. Check all dimensions on site before recording.			Scalable: 1:50@A3