


Rev.	Date	By	Check	Appr.	Description
A	18.10.2024	LH	AM	CB	Issued for planning

Existing building elements
proposed to be demolished


Material Key

- Rainscreen Cladding
- Steel Doors
- Window with roller shutters
- Flat roof Membrane

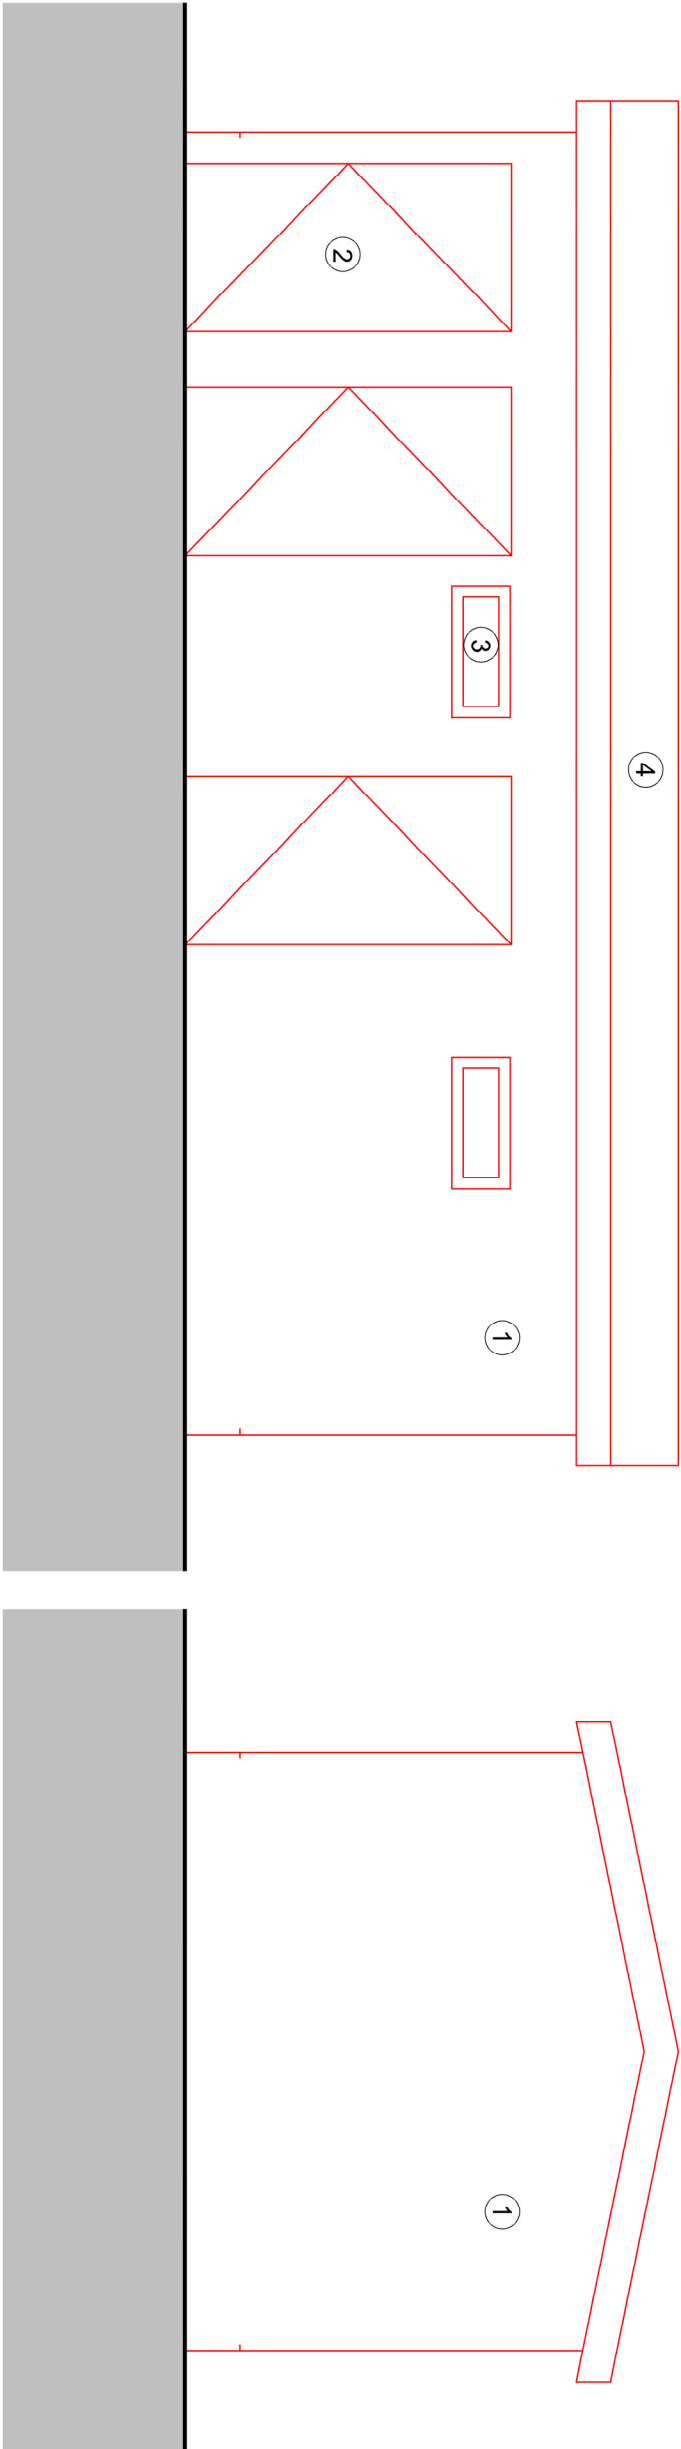


1 West Facing Elevation


2 South Facing Elevation

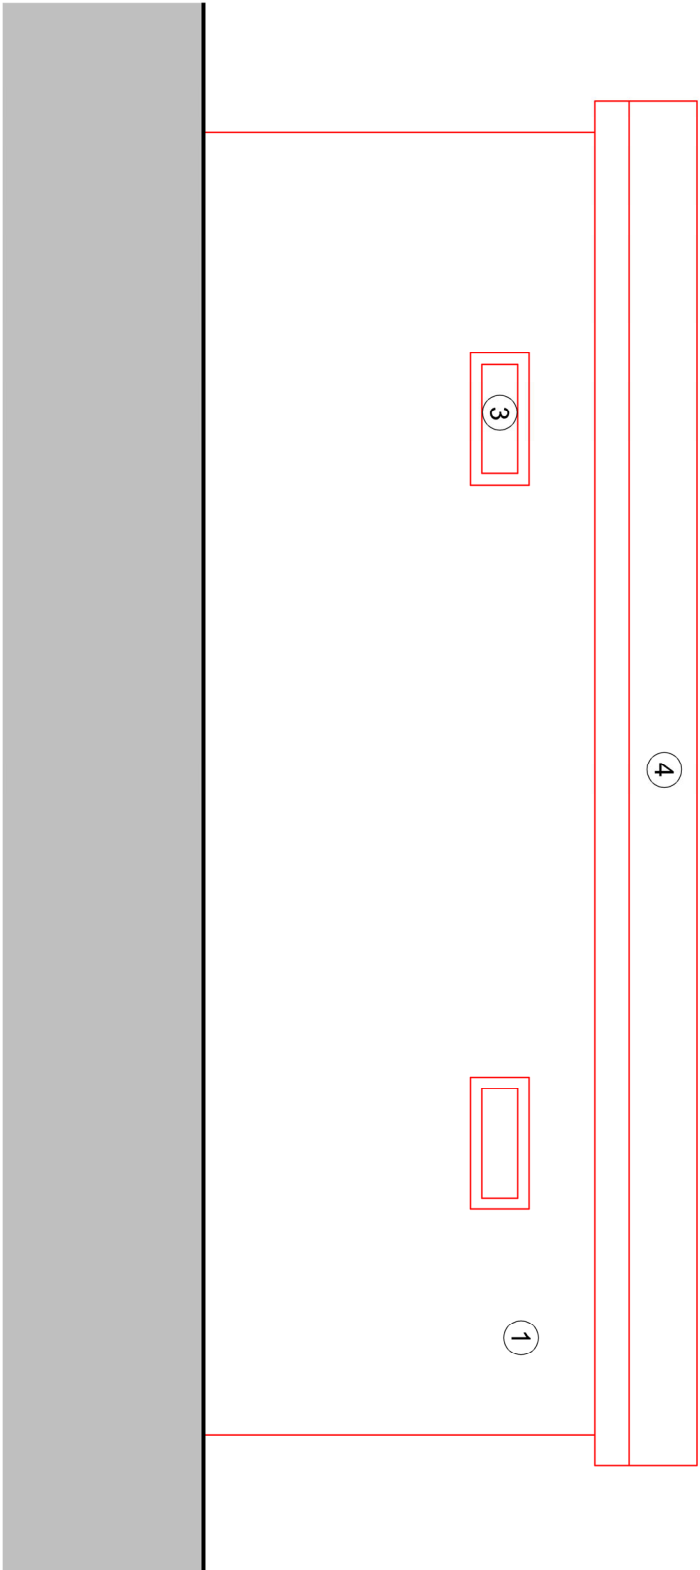

3 East Facing Elevation

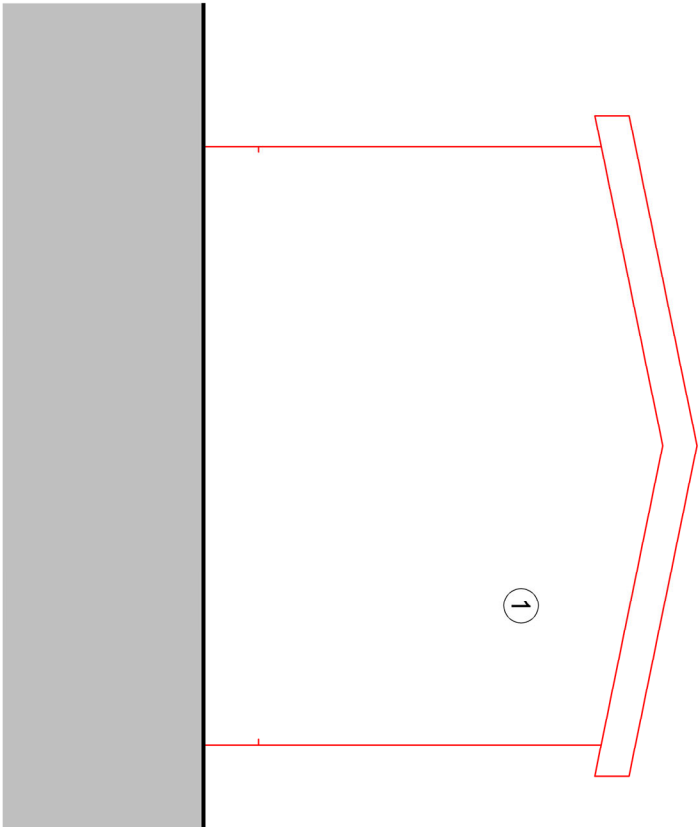

2 North Facing Elevation

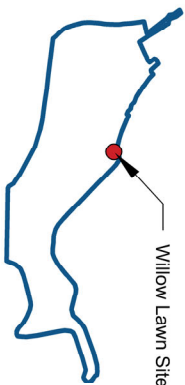

Haversock LLP
Studio 10 Cliff Road Studios
Cliff Road London NW1 5AN
Tel: +44 (0)20 7267 7576
info@haversock.com
www.haversock.com

Client:
Hillingdon Council

Job Title:
Ruislip Lido

Drawing Title:
Willow Lawn Existing Elevation

Job/ Dwg No/ Rev:	1326	P2050	A
Drawn:	Checked:	APPR:	Date:
LH	CB	CB	18.09.2024
Drawing status: Planning			
Do not scale from this drawing. Check all dimensions on site before ordering.			
			1:50@A3