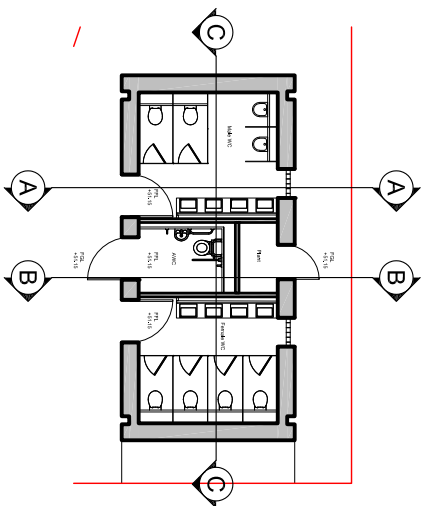
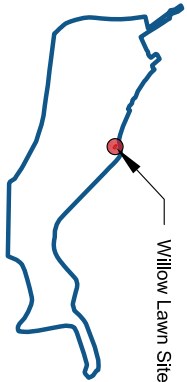
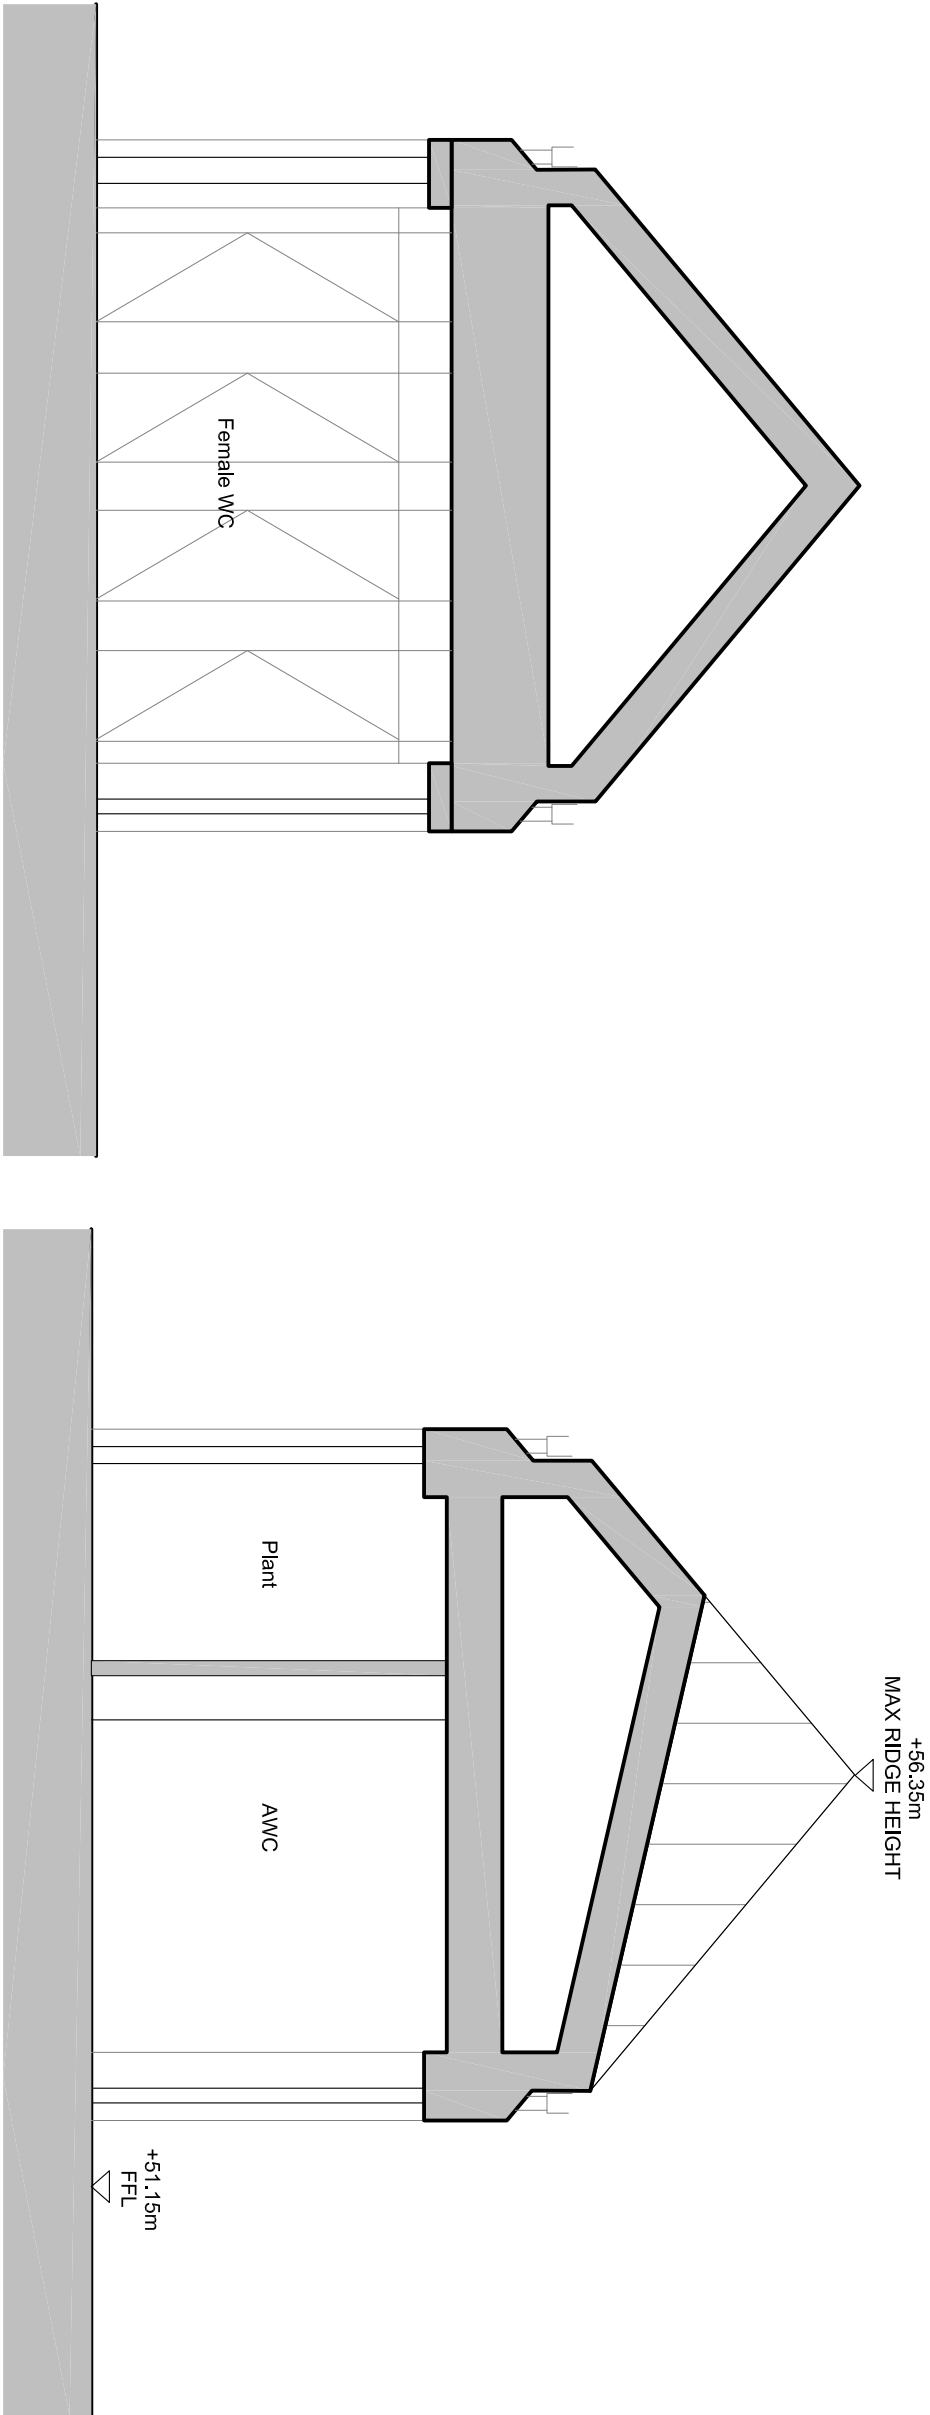


Rev.	Date	By	Check	Appr.	Description
A	21.08.2024	LH	AM	CB	Issued for planning
B	14.01.2025	ML	LH	CB	Issued for response to planning comments

**Drawings Ltd**  
Studio 101, Cliff Road, Studio 9  
Cliff Road, Weymouth, Dorset, DT9 1LH  
www.drawings.co.uk

**Client:**  
Hillingdon Council

**Job Title:**  
Ruislip Lido

**Drawing Title:**  
Willow Lawn Proposed Elevation

**Job/Dwg No/Rev:** 1326 P2051 B

**Drawn:** CB **Checked:** AM **Appr:** CB **Date:** 21.08.2024

**Drawing Status:** Planning **Check all dimensions on site** **Scale:** 1:50@A3