

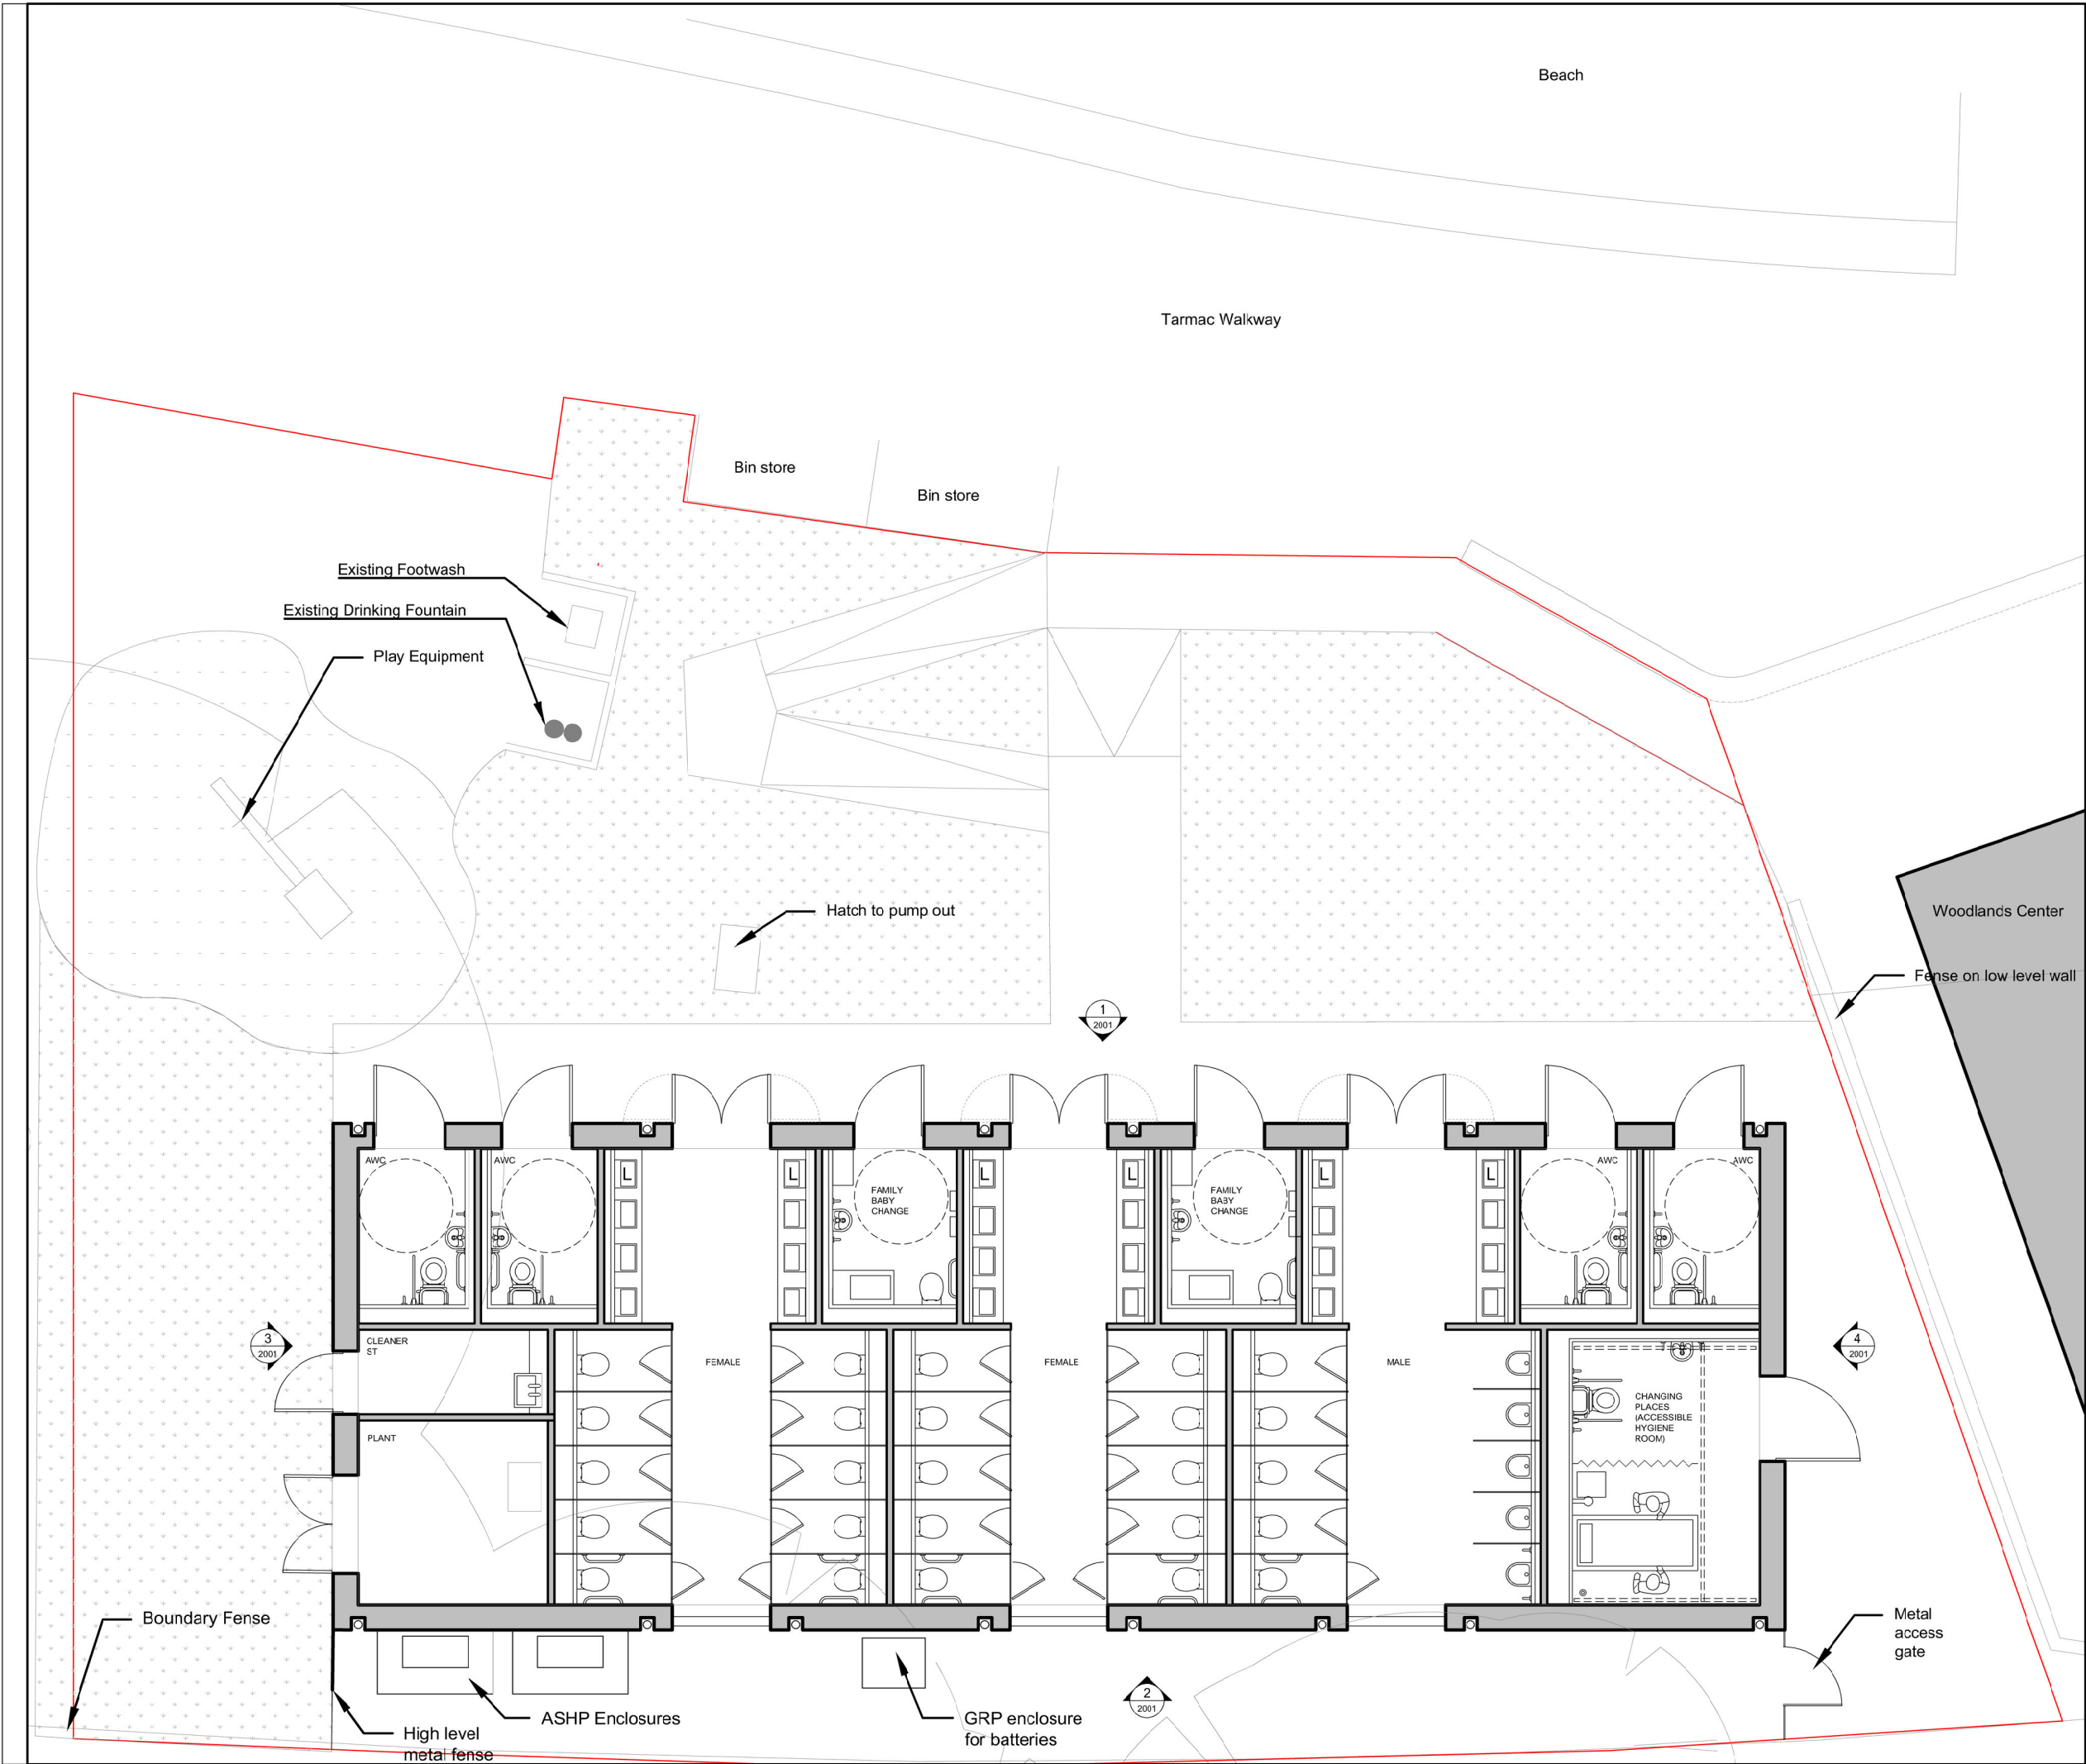


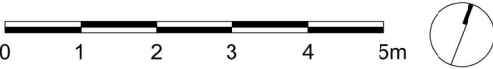

Rev:	Date:	By:	Chck:	Appr:	Description:
A	21.08.24	LH	AM	CB	issued for planning

— Site boundary

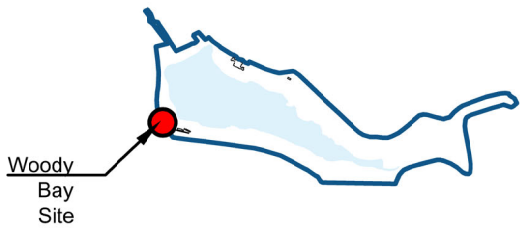

Haverstock LLP
Studio 10, Cliff Road Studios
Cliff Road, London NW1 9AN
tel +44 (0)20 7267 7676
info@haversock.com
www.haverstock.com

Client:
Hillingdon Council

Job Title:
Ruislip Lido

Drawing Title:
Woody Bay Proposed GF Plan

Job/Dwg No / Rev:	1326	P1002	A
Drawn: NJ	Checked: LH	APPR: CB	Date: 21.08.2024

Drawing status: Planning
Do not scale from this drawing. Check all dimensions on site before ordering.
Scale(s):
1:100@A3