


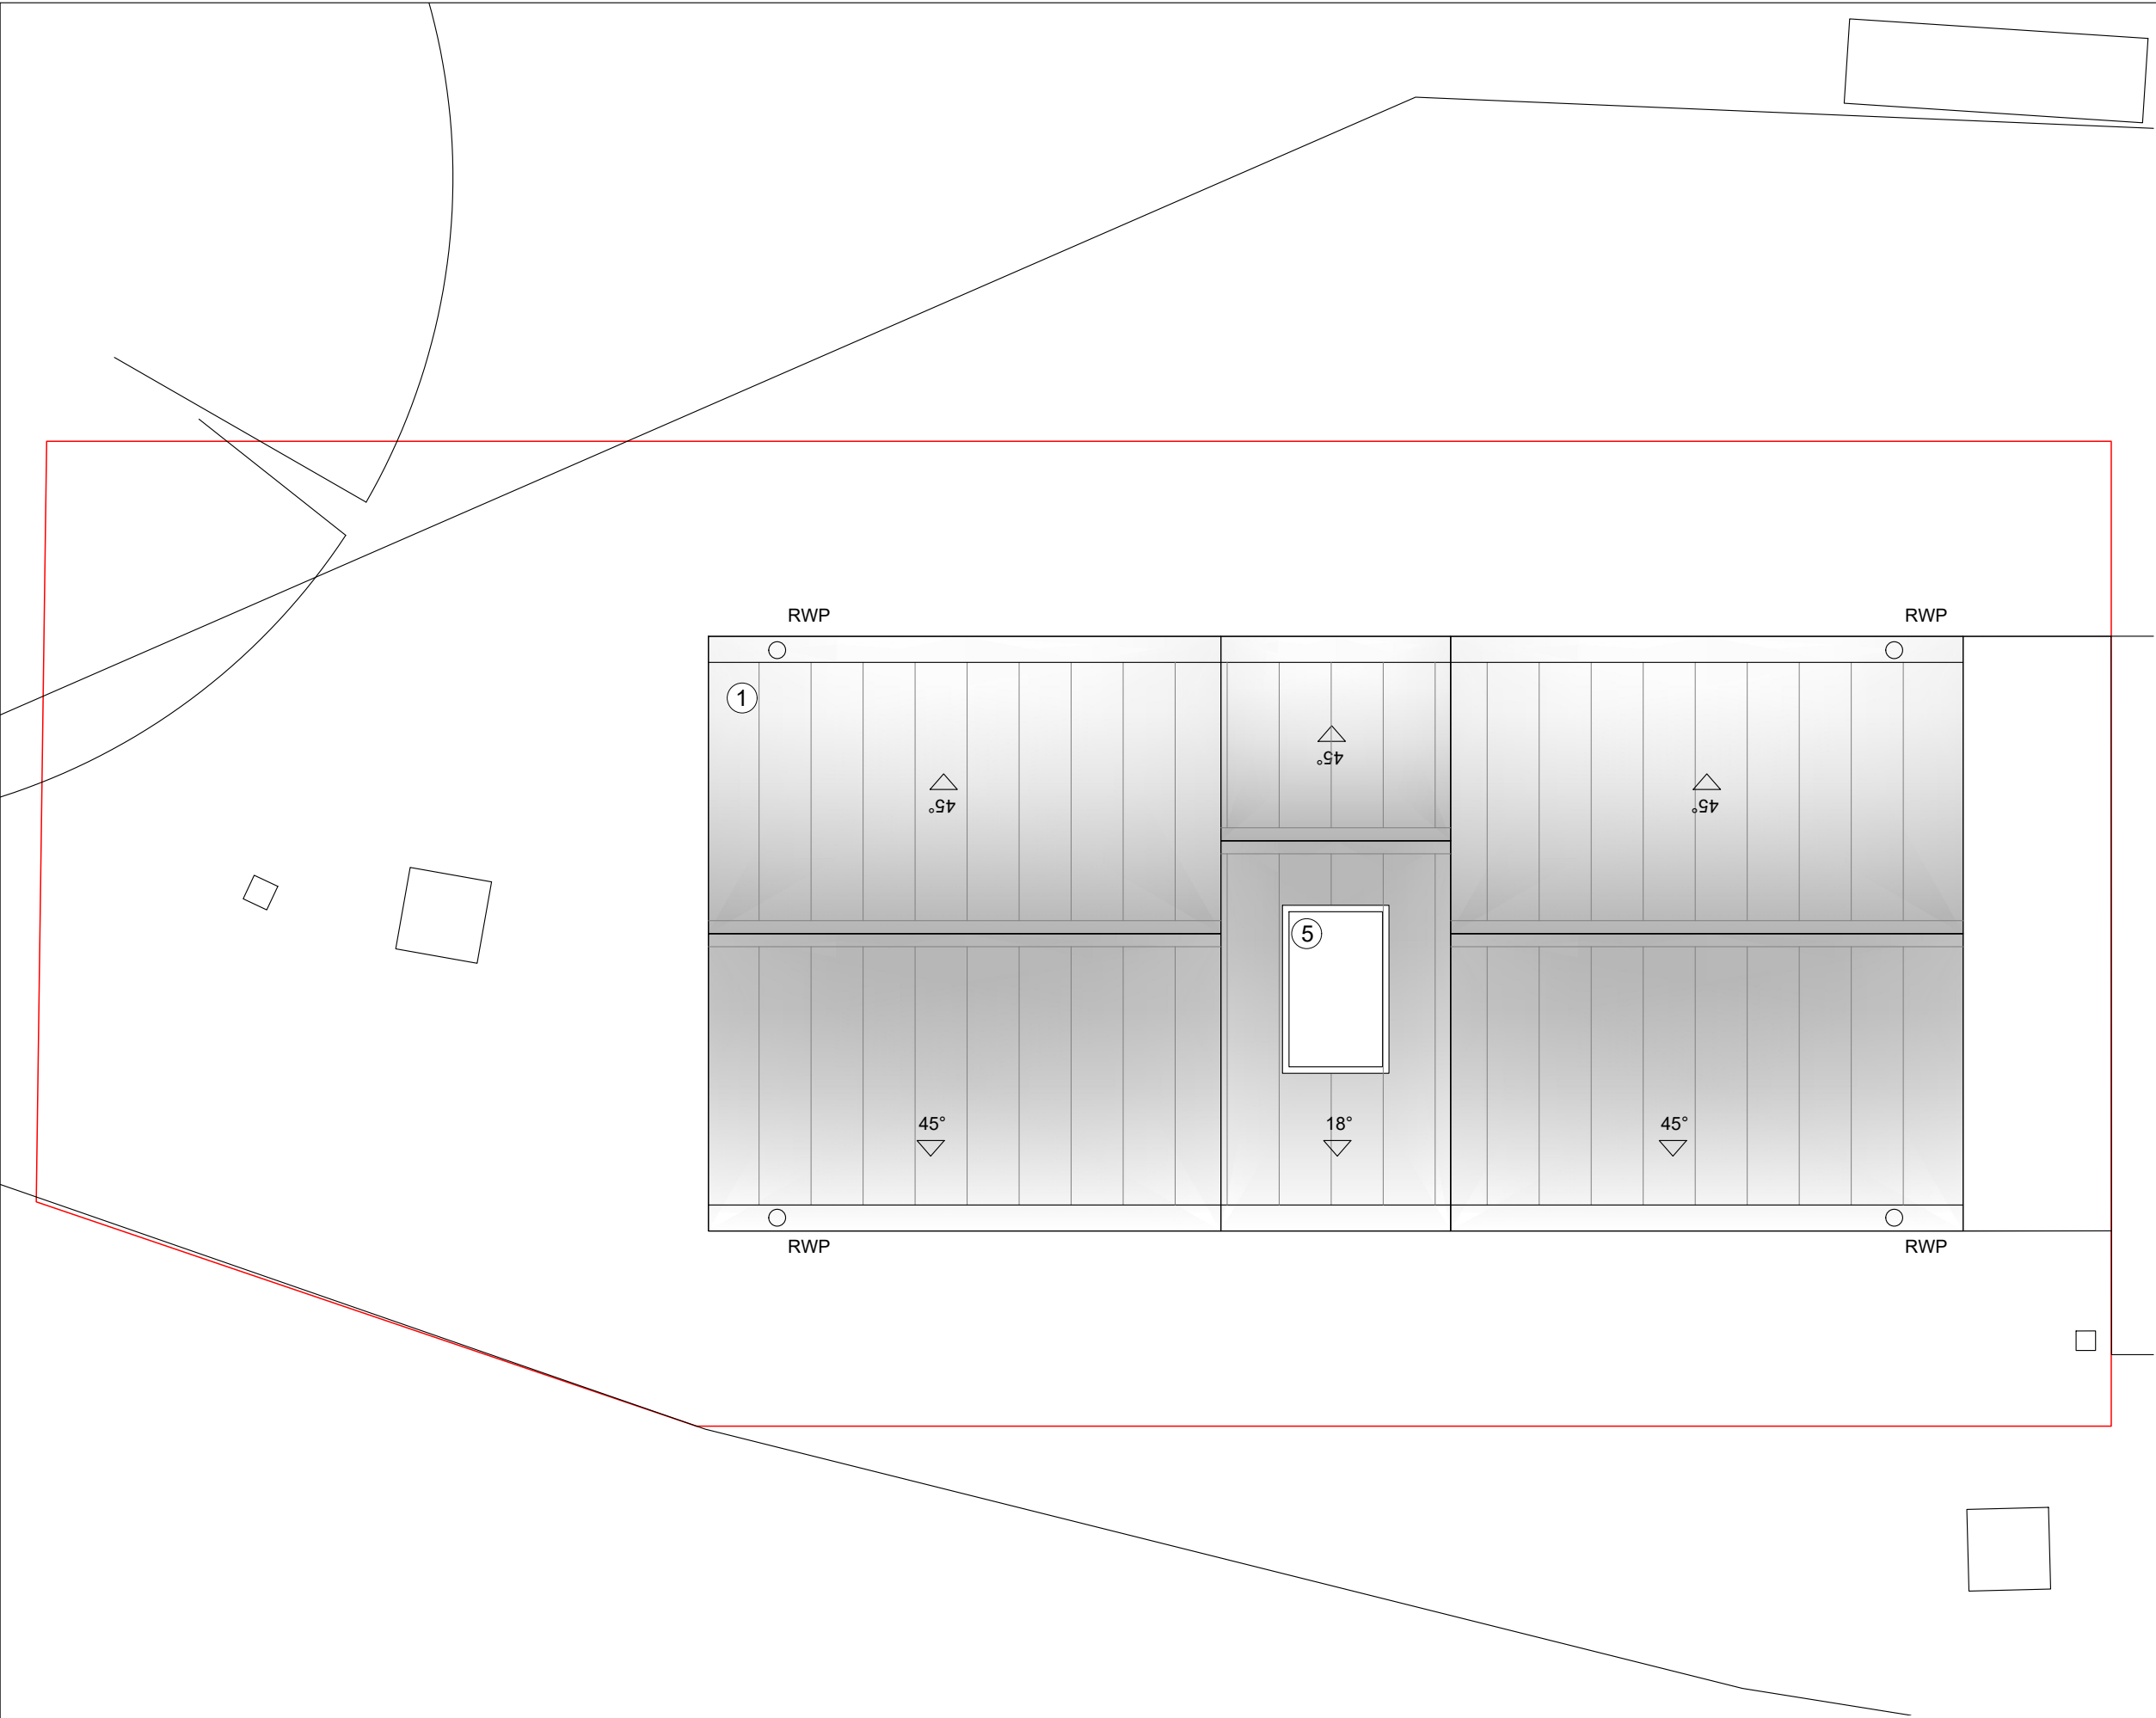


Rev.	Date	By	Check	Appr.	Description
A	21.08.2024	LH	AM	CB	Issued for planning

— Site boundary

Material Key

- 1 Standing Seam Zinc
- 2 Steel Doors
- 3 Louvred Doors
- 4 Buff Brick
- 5 Aluminum Rooflight
- 6 Zinc Gutter and Downpipe
- 7 Glass Block
- 8 PPC Aluminium Panel with Signage

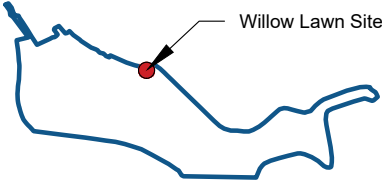 Willow Lawn Site

 0 1 2





Hillier
Hillier Associates Ltd
Studio 10, Curlew Road Studios
Curlew Road, London NW11 5NN
Tel: +44 (0)20 7267 7676
info@hillierassociates.com
www.hillierassociates.com

Client:
Hillingdon Council

Job Title:
Ruislip Lido

Drawing Title:
Willow Lawn Proposed GF Plan

Job/Dwg No./Rev.		1326	P1051	A
Drawn:	Checked:	Appr:	Date:	
LH	CB	CB	11.07.2024	
Drawing status: Planning Do not scale from this drawing. Check all dimensions on site before ordering.				
Scale:				1:50@A3