



Ref:	Date:	By:	Check:	App:	Description:
A	21/08/2024	LH	AM	CB	Issued for planning
B	14/01/2025	ML	LH	CB	Issued for response to planning comments

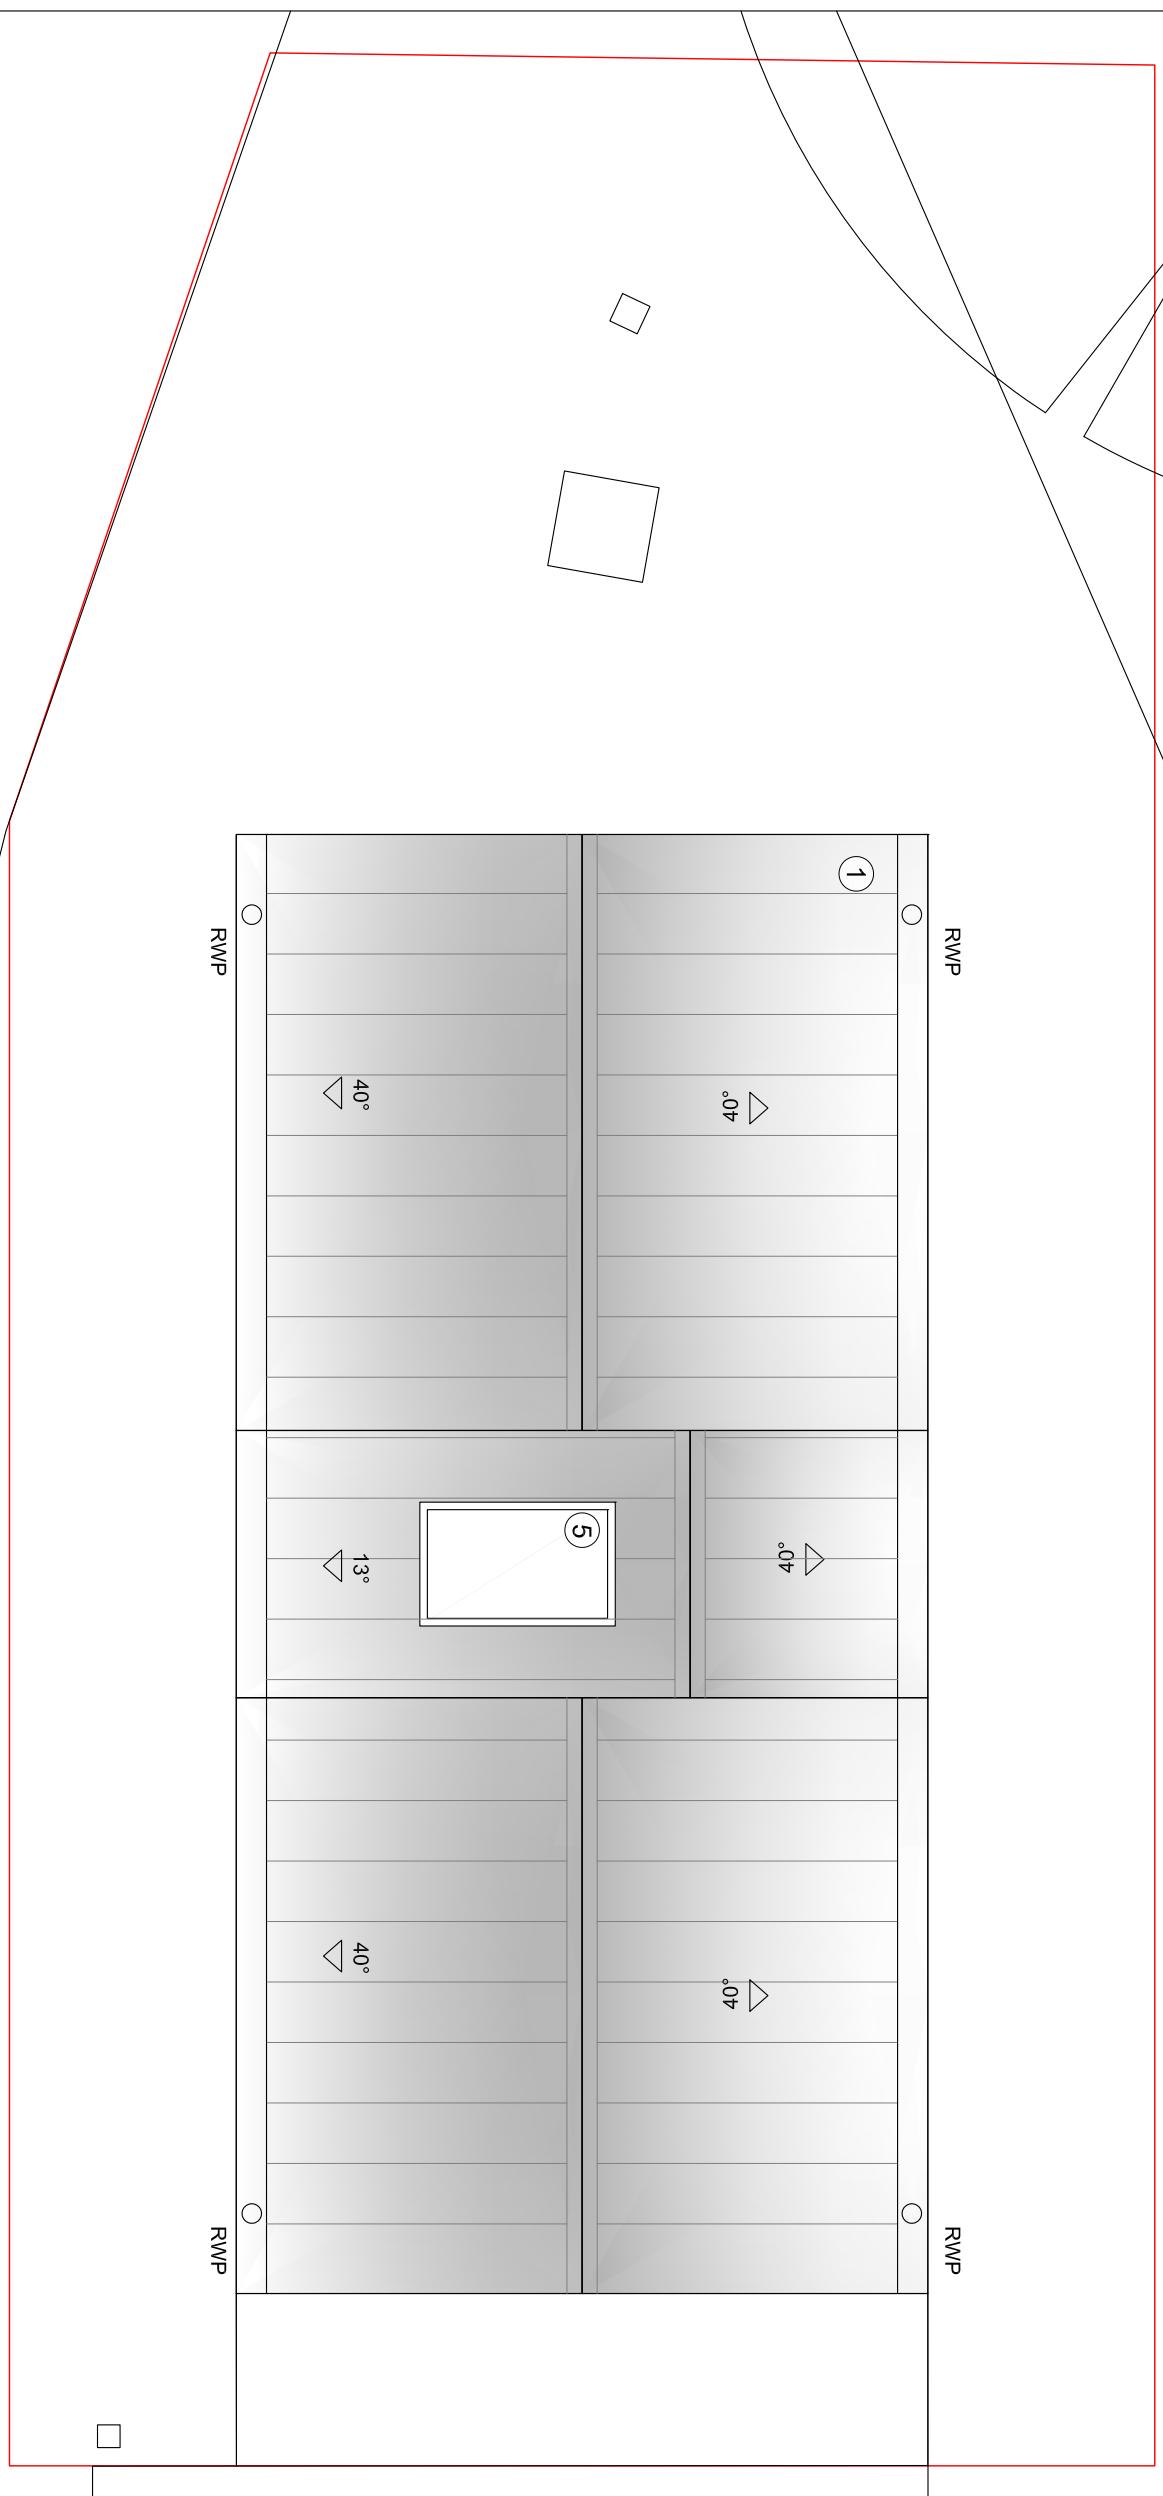

Newaveast Ltd
Studio 10, Cliff Road Studios
16-18 Cliff Road, London NW9 9AN
020 7287 5656
www.newaveast.co.uk

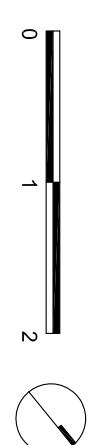

Client:
Hillingdon Council

Job Title:
Ruislip Lido

Drawing Title:
Willow Lawn Proposed GF Plan

Ref/Drawn No/Ref: 1326 P1052 B
Drawn: CB Checked: APP Date: 11/07/2024
Drawing status: Planning
Do not scale on this drawing. Check all dimensions onsite
before ordering
Scales: 1:50 (@A3)