


NO MEASUREMENTS TO BE SCALED FROM THE  
DRAWINGS AND ALL ACTUAL MEASUREMENTS  
TO BE CHECKED & AGREED WITH CONTRACTOR  
ON SITE AT THE TIME OF CONSTRUCTION

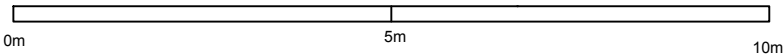

#### General Notes

	Drg. No.EMA/0807	
No.	Revision/Issue	Date

Firm Name and Address

Middlesex & Herts

7 Elgin Drive  
Northwood  
Middlesex  
HA6 2YR

01923 826280

Project Name and Address

Mr and Mrs Murphy  
57 Whitethorn Avenue  
Yiewsley  
West Drayton  
Middlesex  
UB7 8JZ

Project single storey rear/side & part first floor rear extension	Sheet
Date 08-08-24	03
Scale 1:50	