



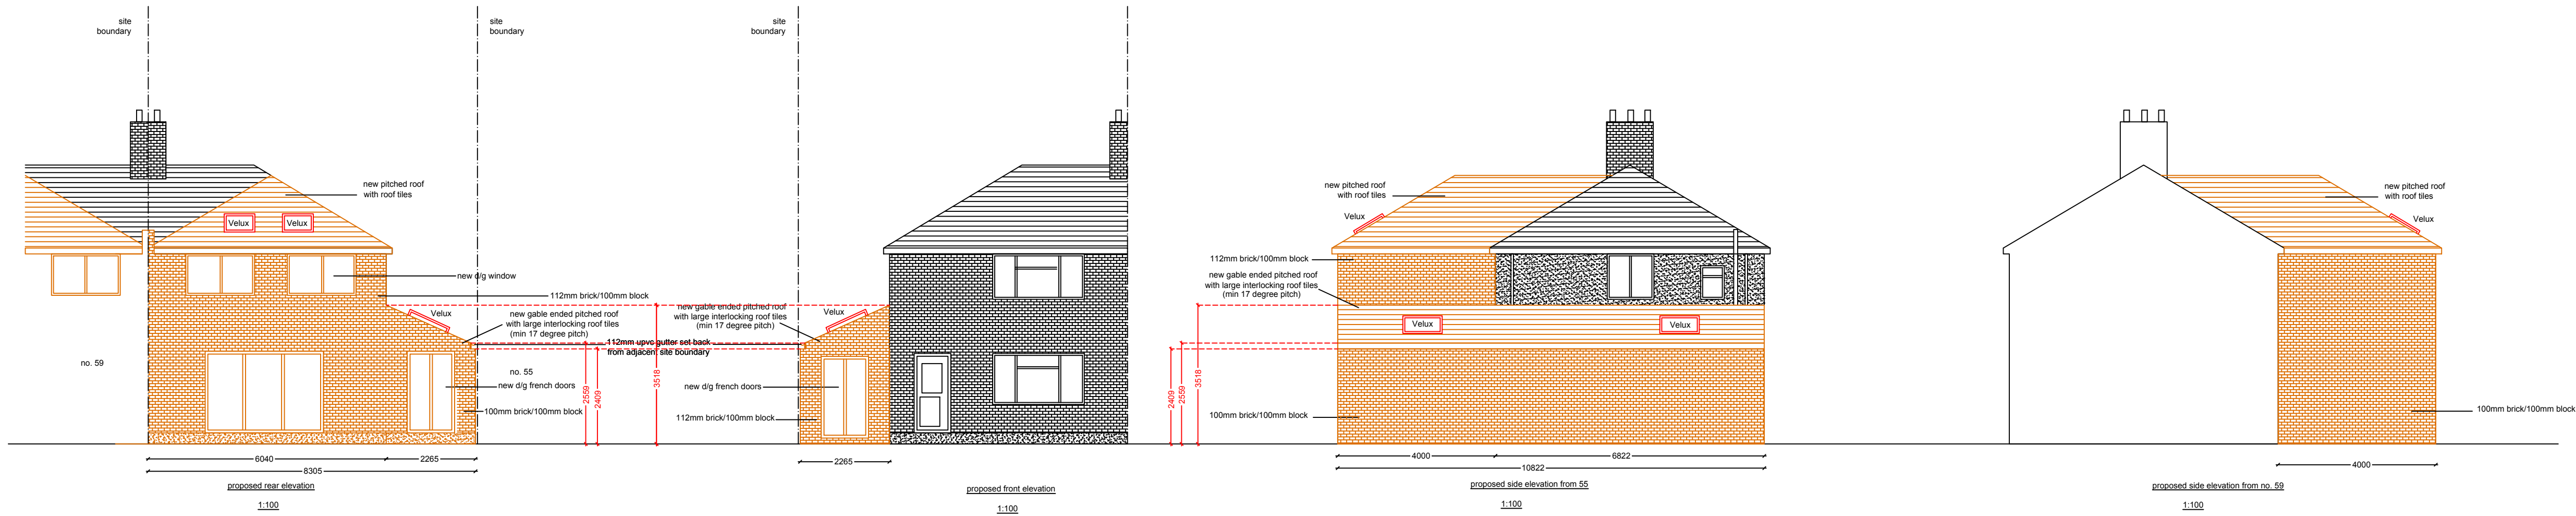

NO MEASUREMENTS TO BE SCALED FROM THE  
DRAWINGS AND ALL ACTUAL MEASUREMENTS  
TO BE CHECKED & AGREED WITH CONTRACTOR  
ON SITE AT THE TIME OF CONSTRUCTION

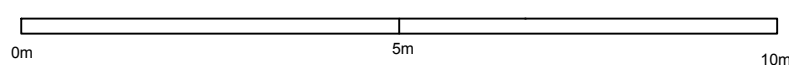

#### General Notes

|     |                  |      |
|-----|------------------|------|
|     | Drg. No.EMA/0807 |      |
| No. | Revision/Issue   | Date |

#### Firm Name and Address

Middlesex & Herts  
7 Elgin Drive  
Northwood  
Middlesex  
HA6 2YR  
01923 826280

#### Project Name and Address

Mr and Mrs Murphy  
57 Whitethorn Avenue  
Yiewsley  
West Drayton  
Middlesex  
UB7 8JZ

#### Project

Two storey rear extension

Date

22-07-26

Scale

1:100

#### Sheet

03