
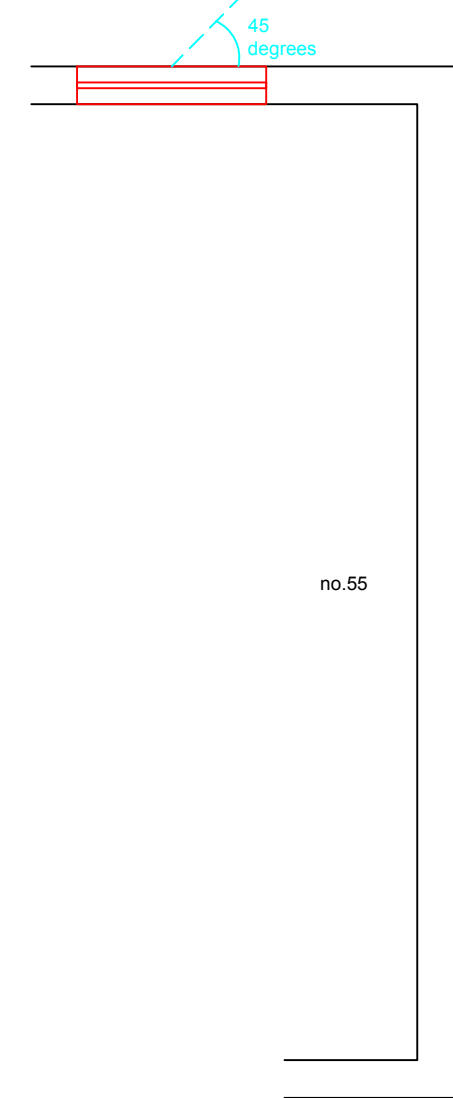
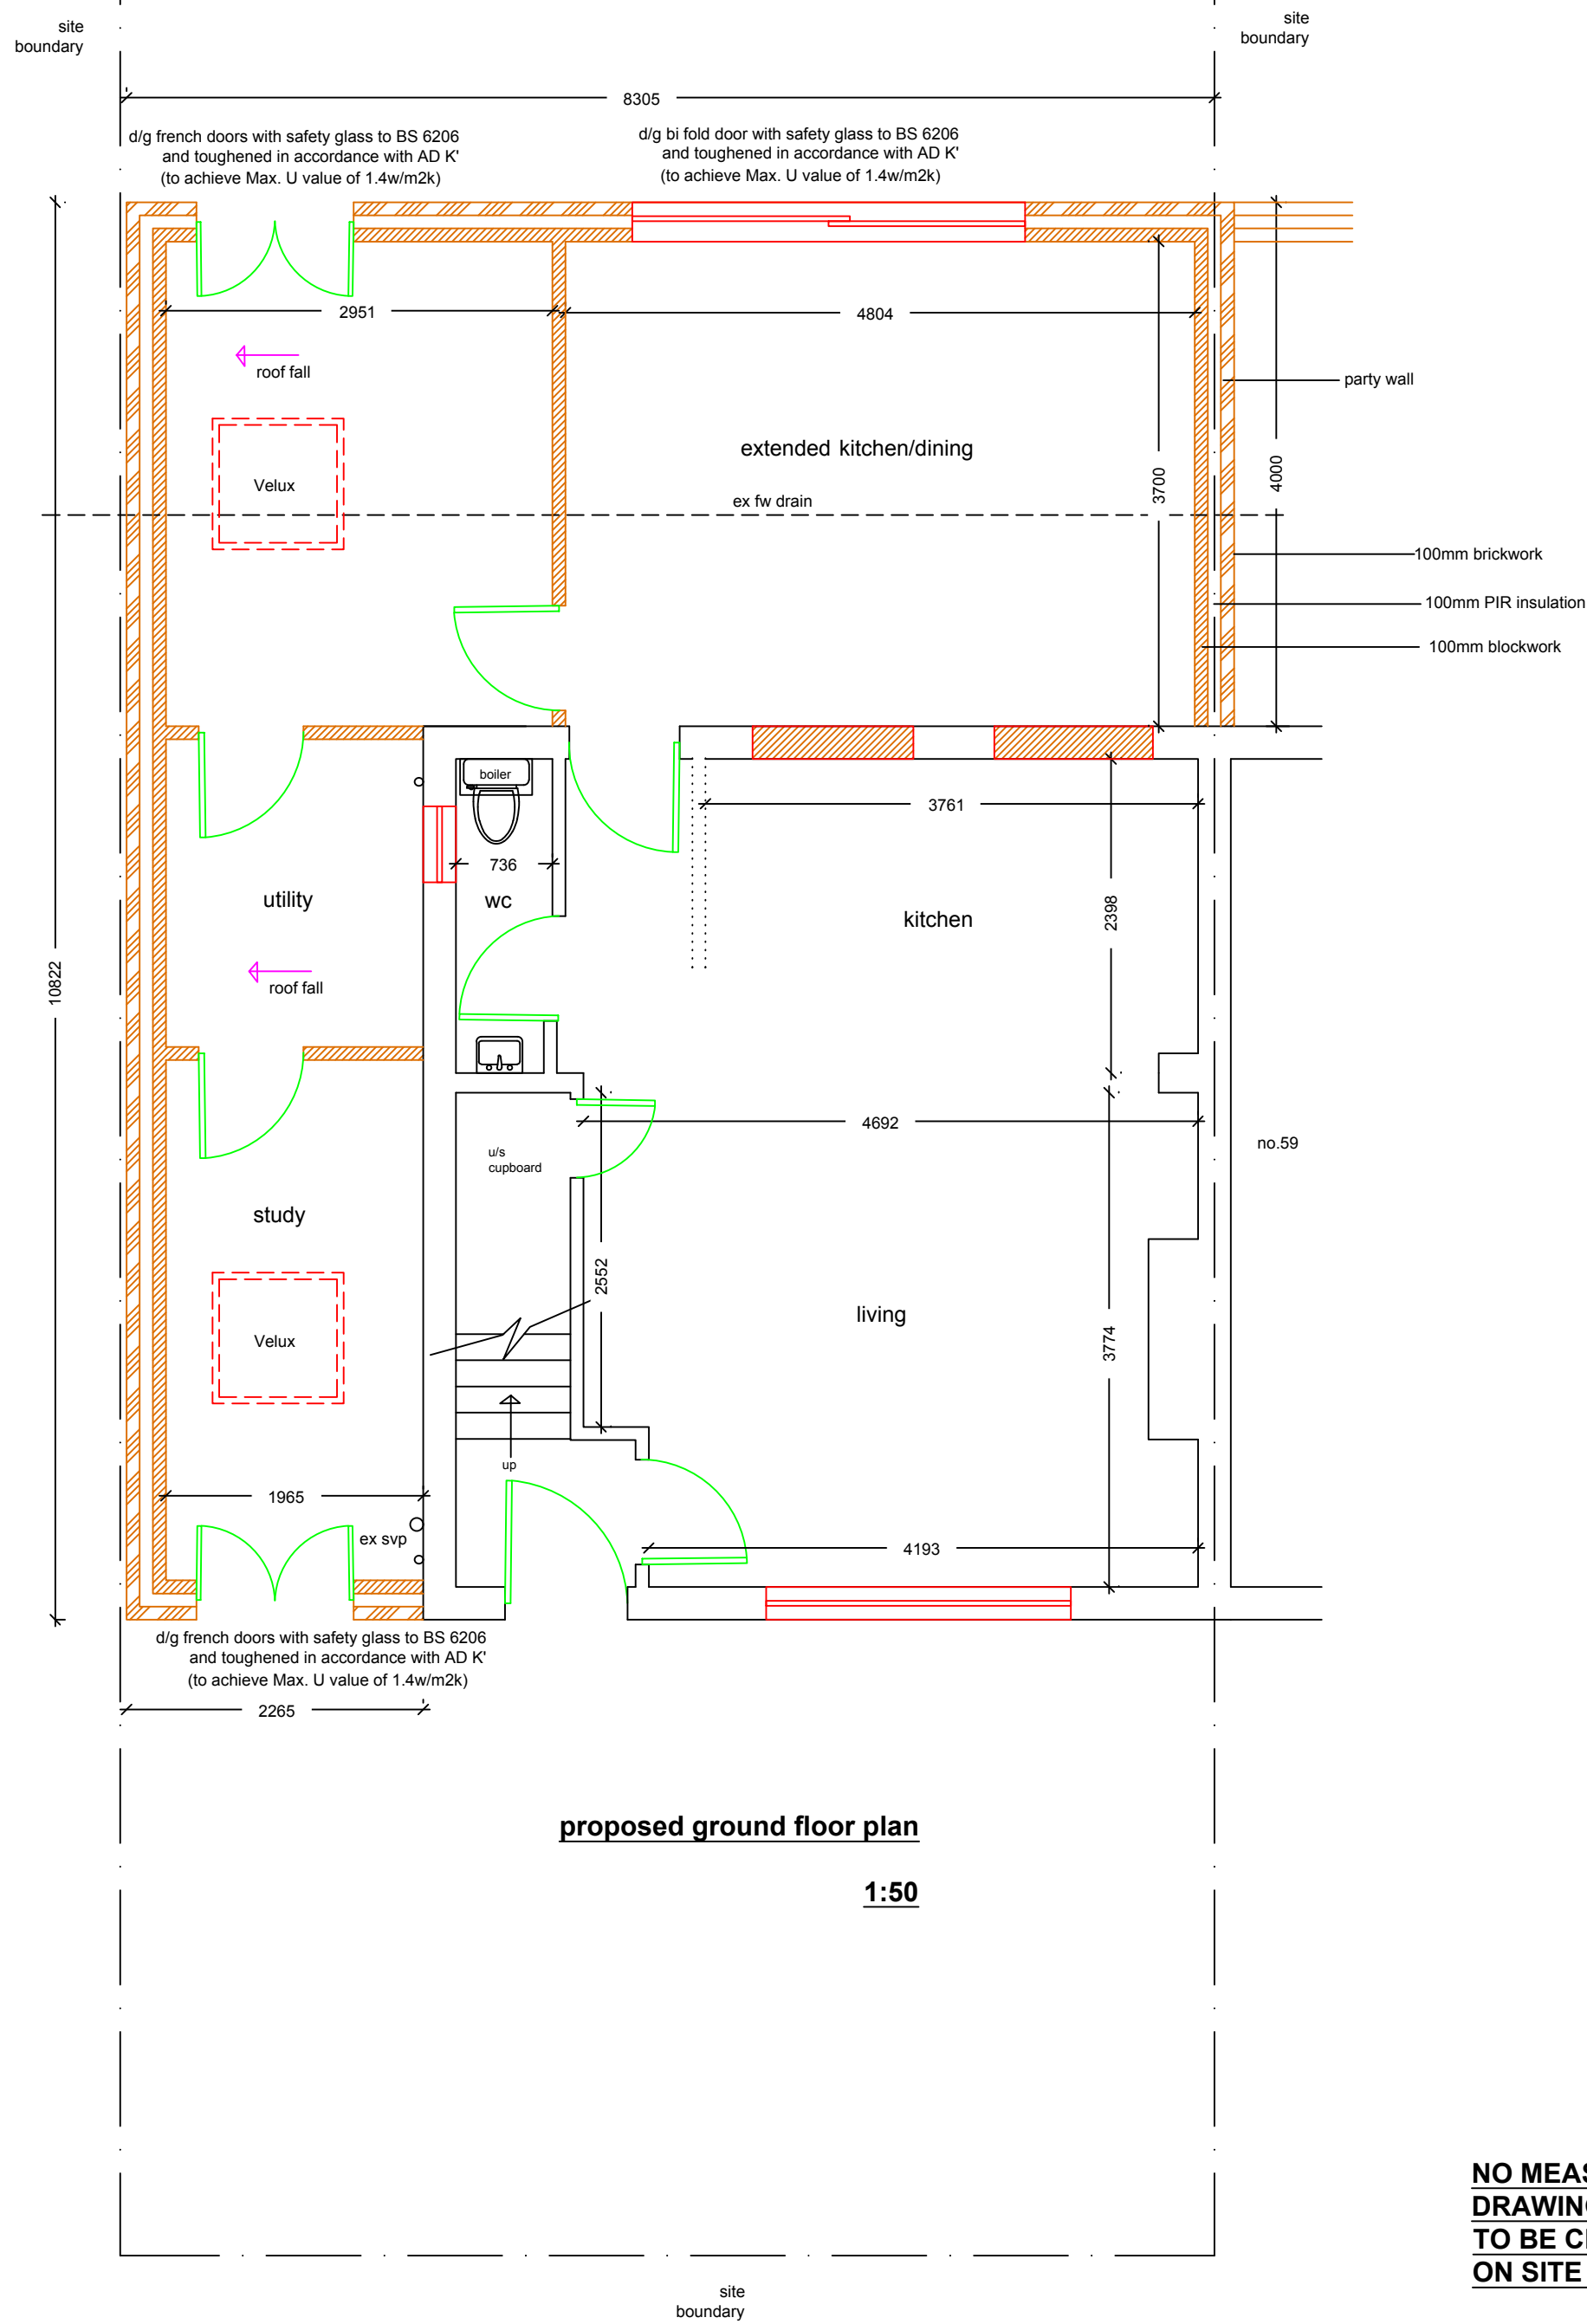


NO MEASUREMENTS TO BE SCALED FROM THE DRAWINGS AND ALL ACTUAL MEASUREMENTS TO BE CHECKED & AGREED WITH CONTRACTOR ON SITE AT THE TIME OF CONSTRUCTION

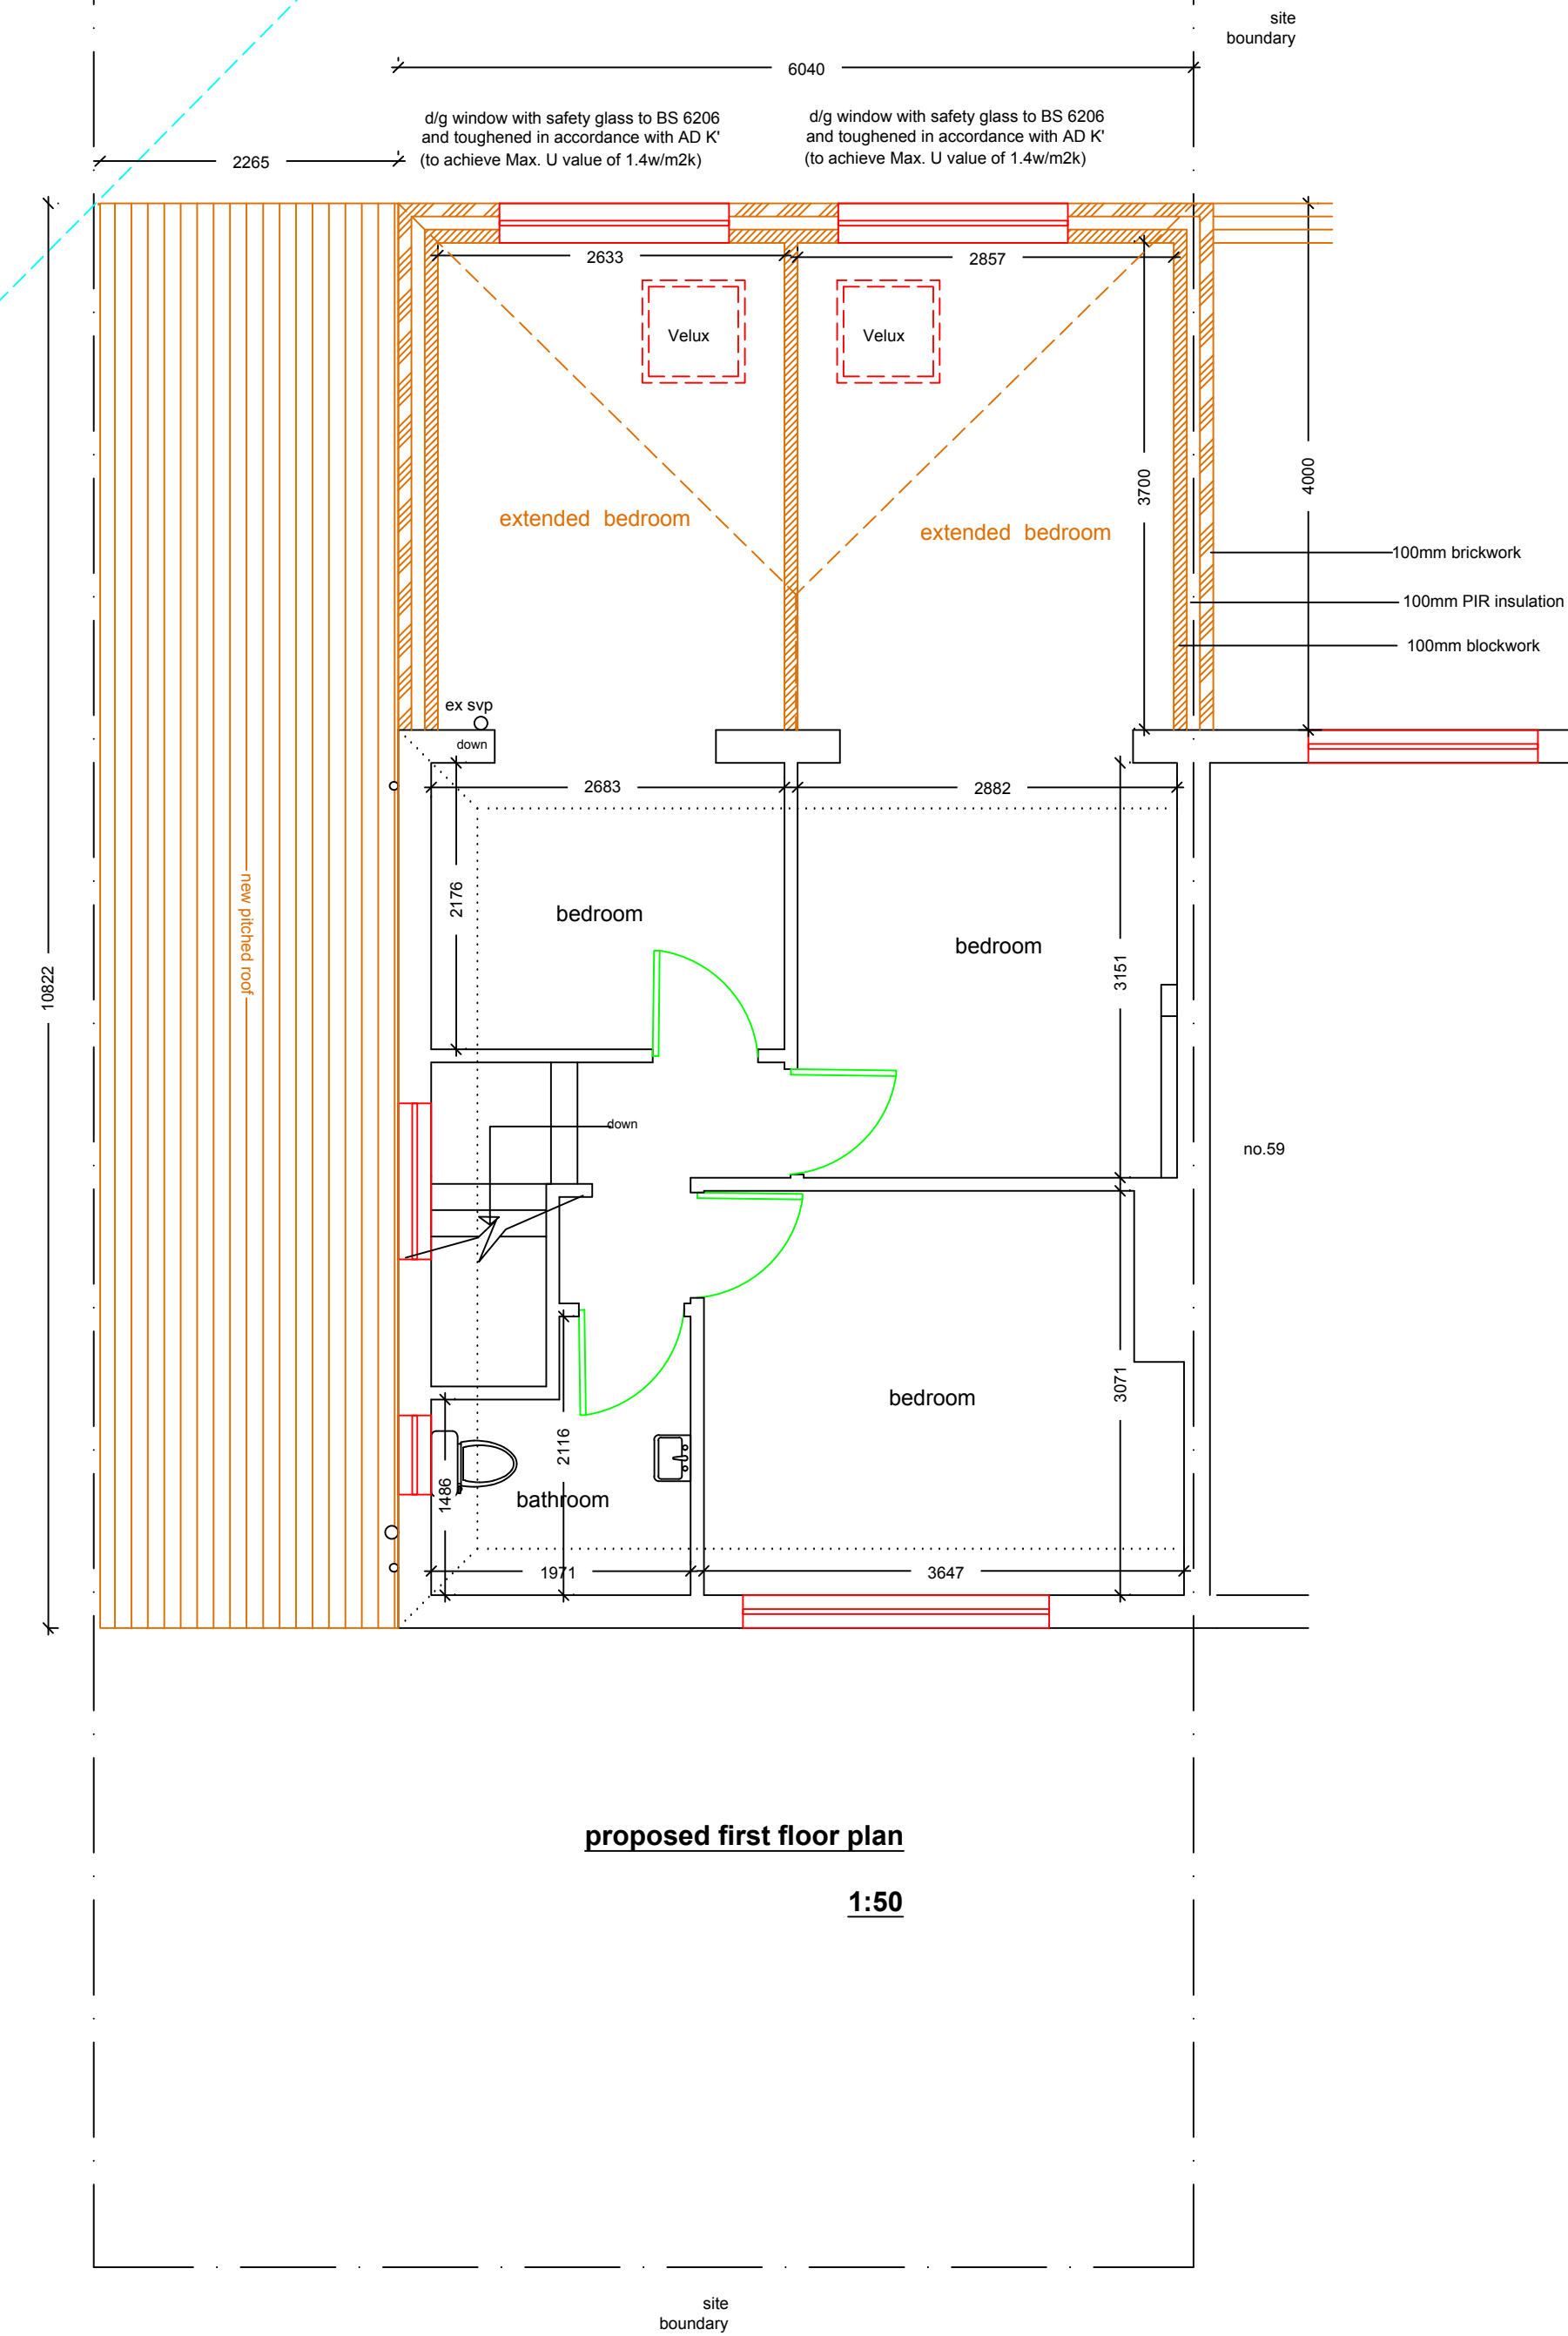

General Notes

Drg. No.EMA/0807

No.	Revision/Issue	Date
-----	----------------	------

Firm Name and Address

Middlesex & Herts
7 Elgin Drive
Northwood
Middlesex
HA6 2YR
01923 826280

Project Name and Address

Mr and Mrs Murphy
57 Whitethorn Avenue
Yiewsley
West Drayton
Middlesex
UB7 8JZ

Project

Two storey rear extension

Date

22-07-26

Scale

1:50

Sheet

02