
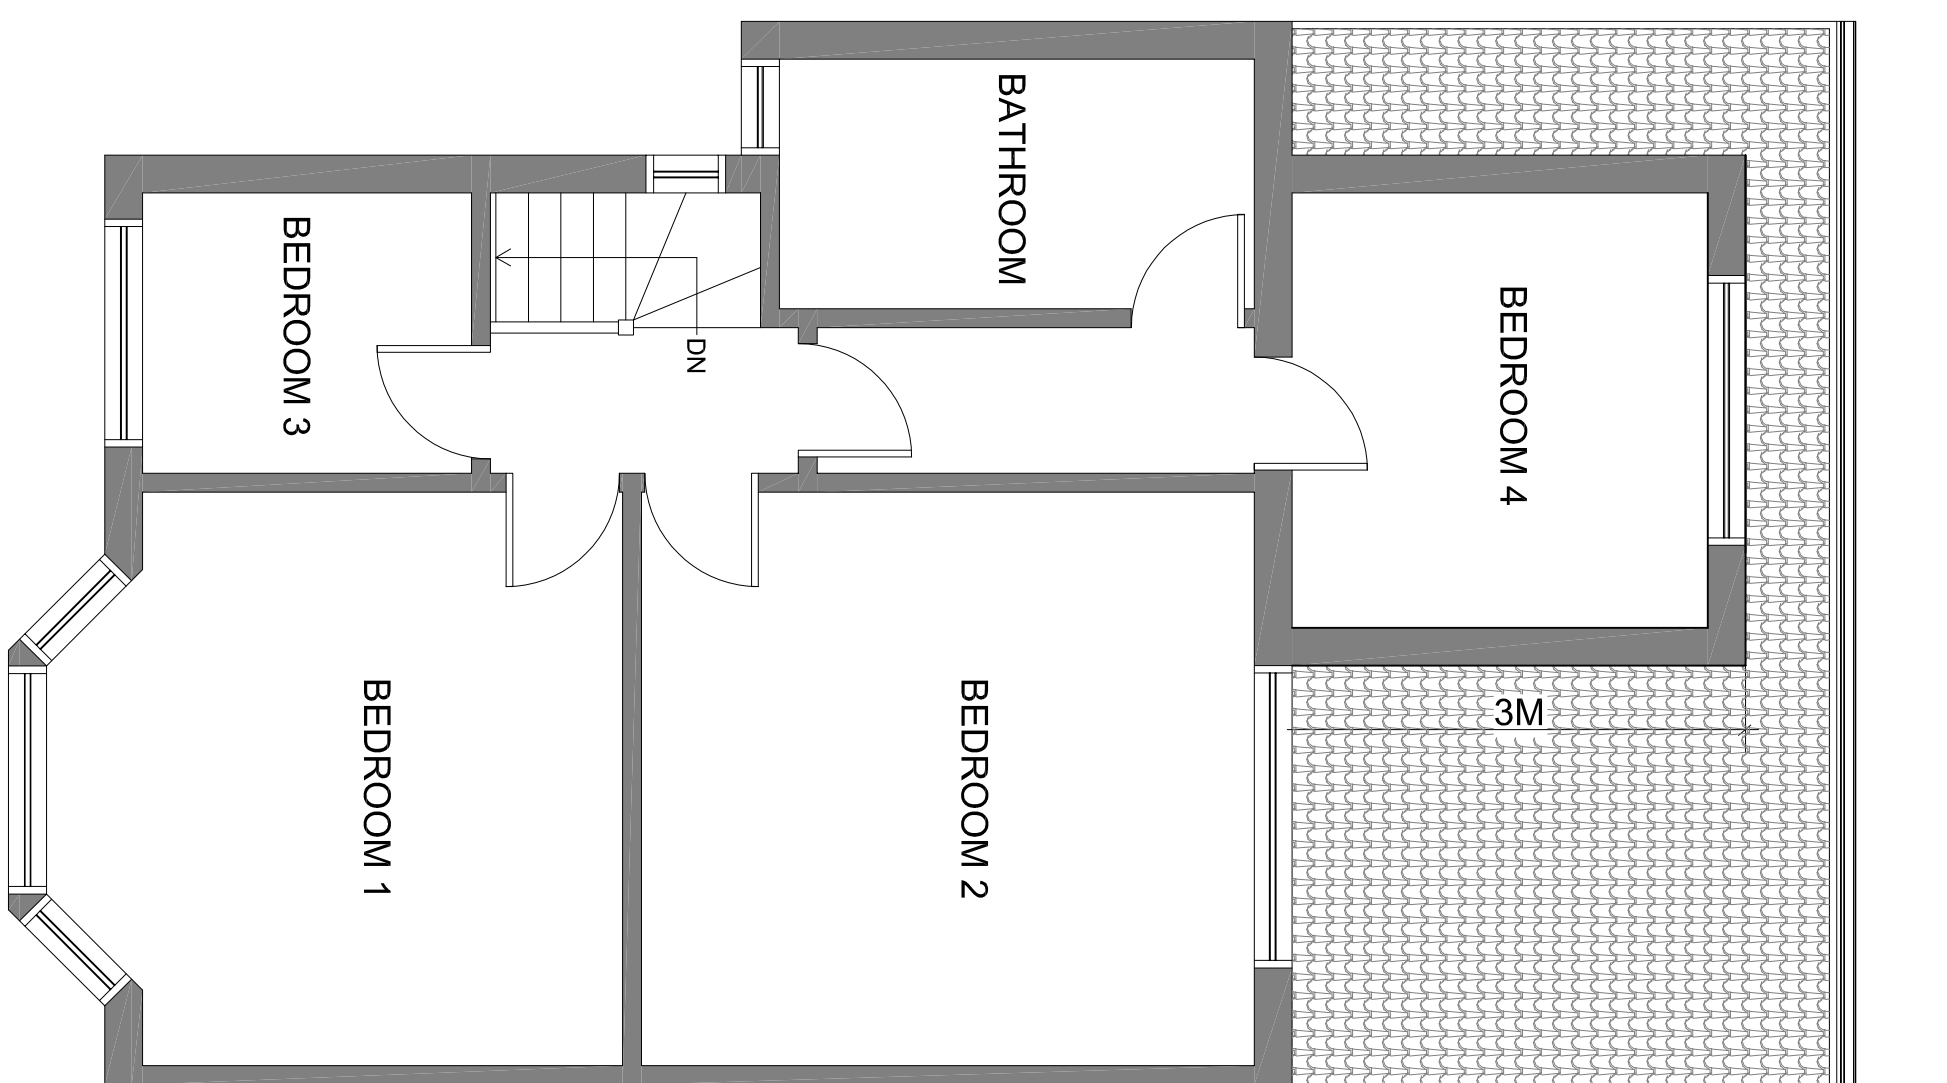
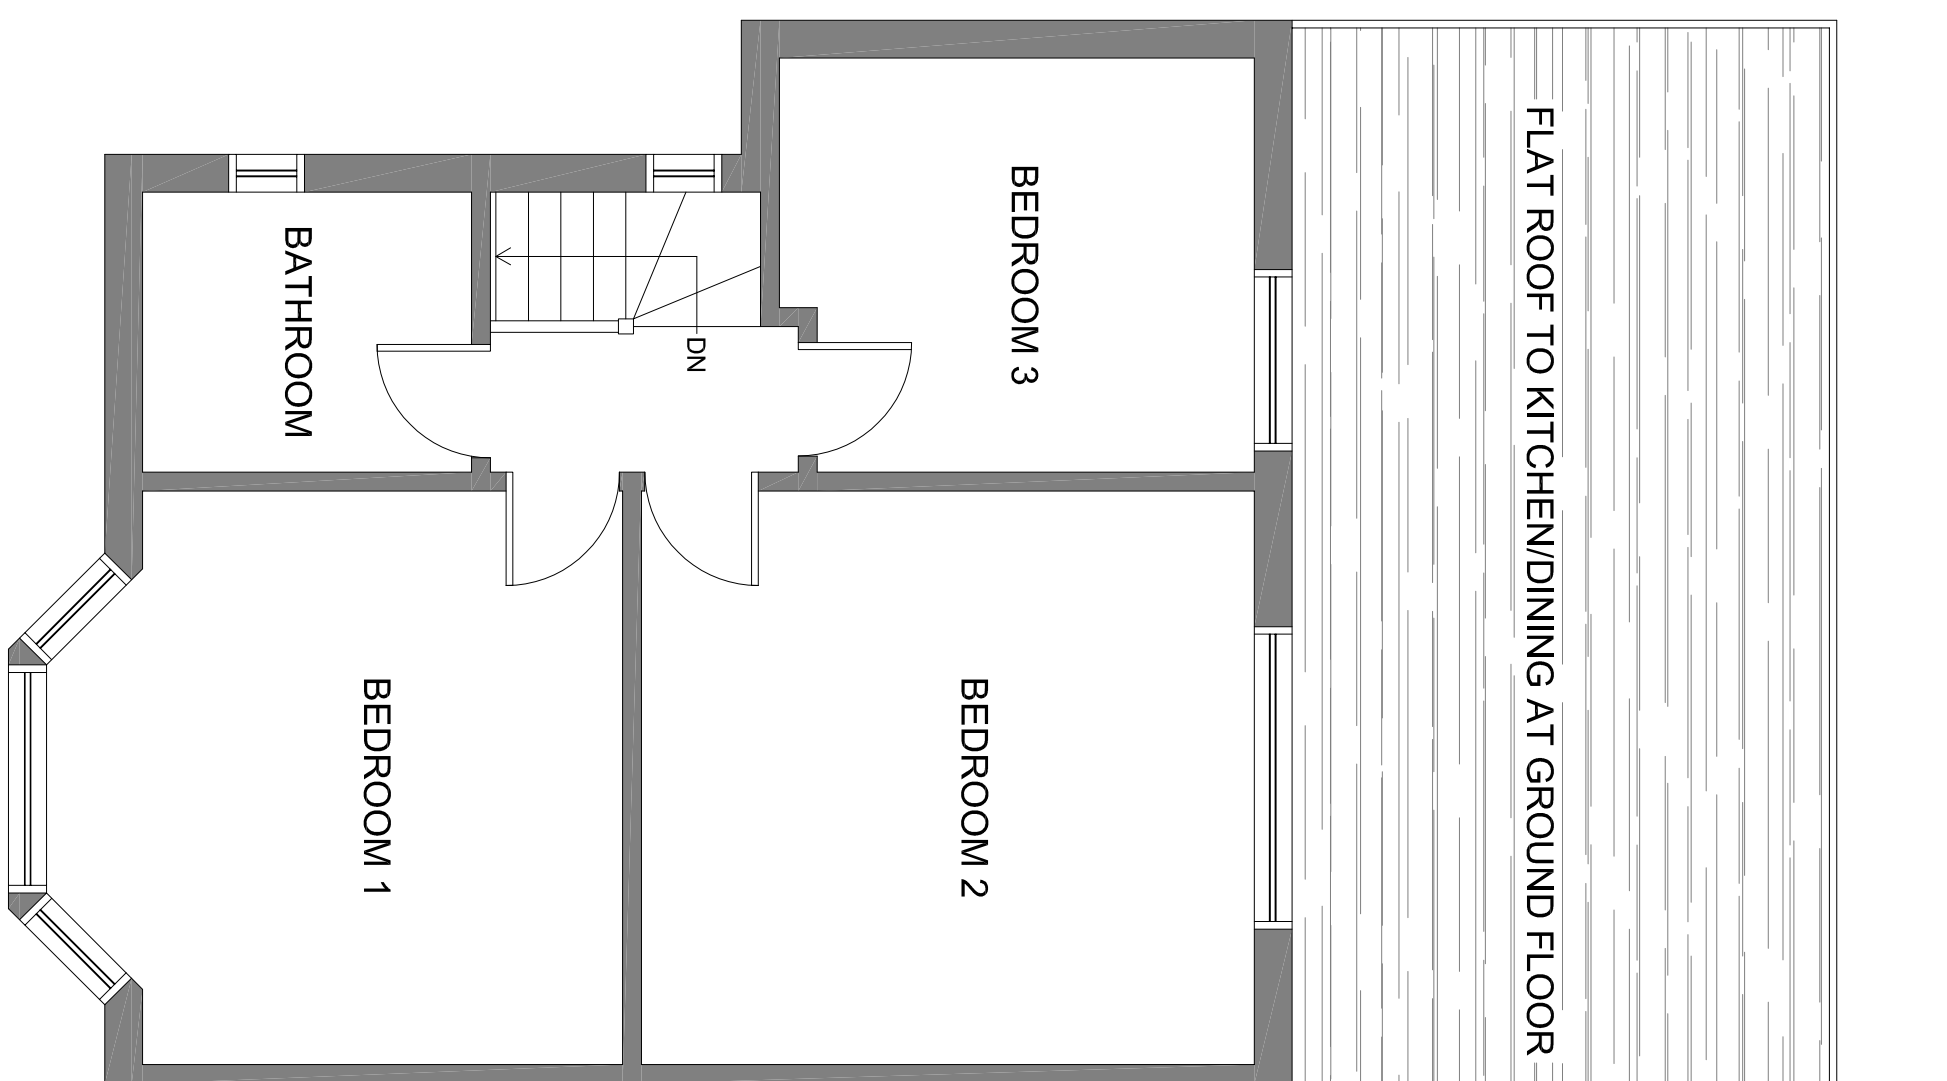
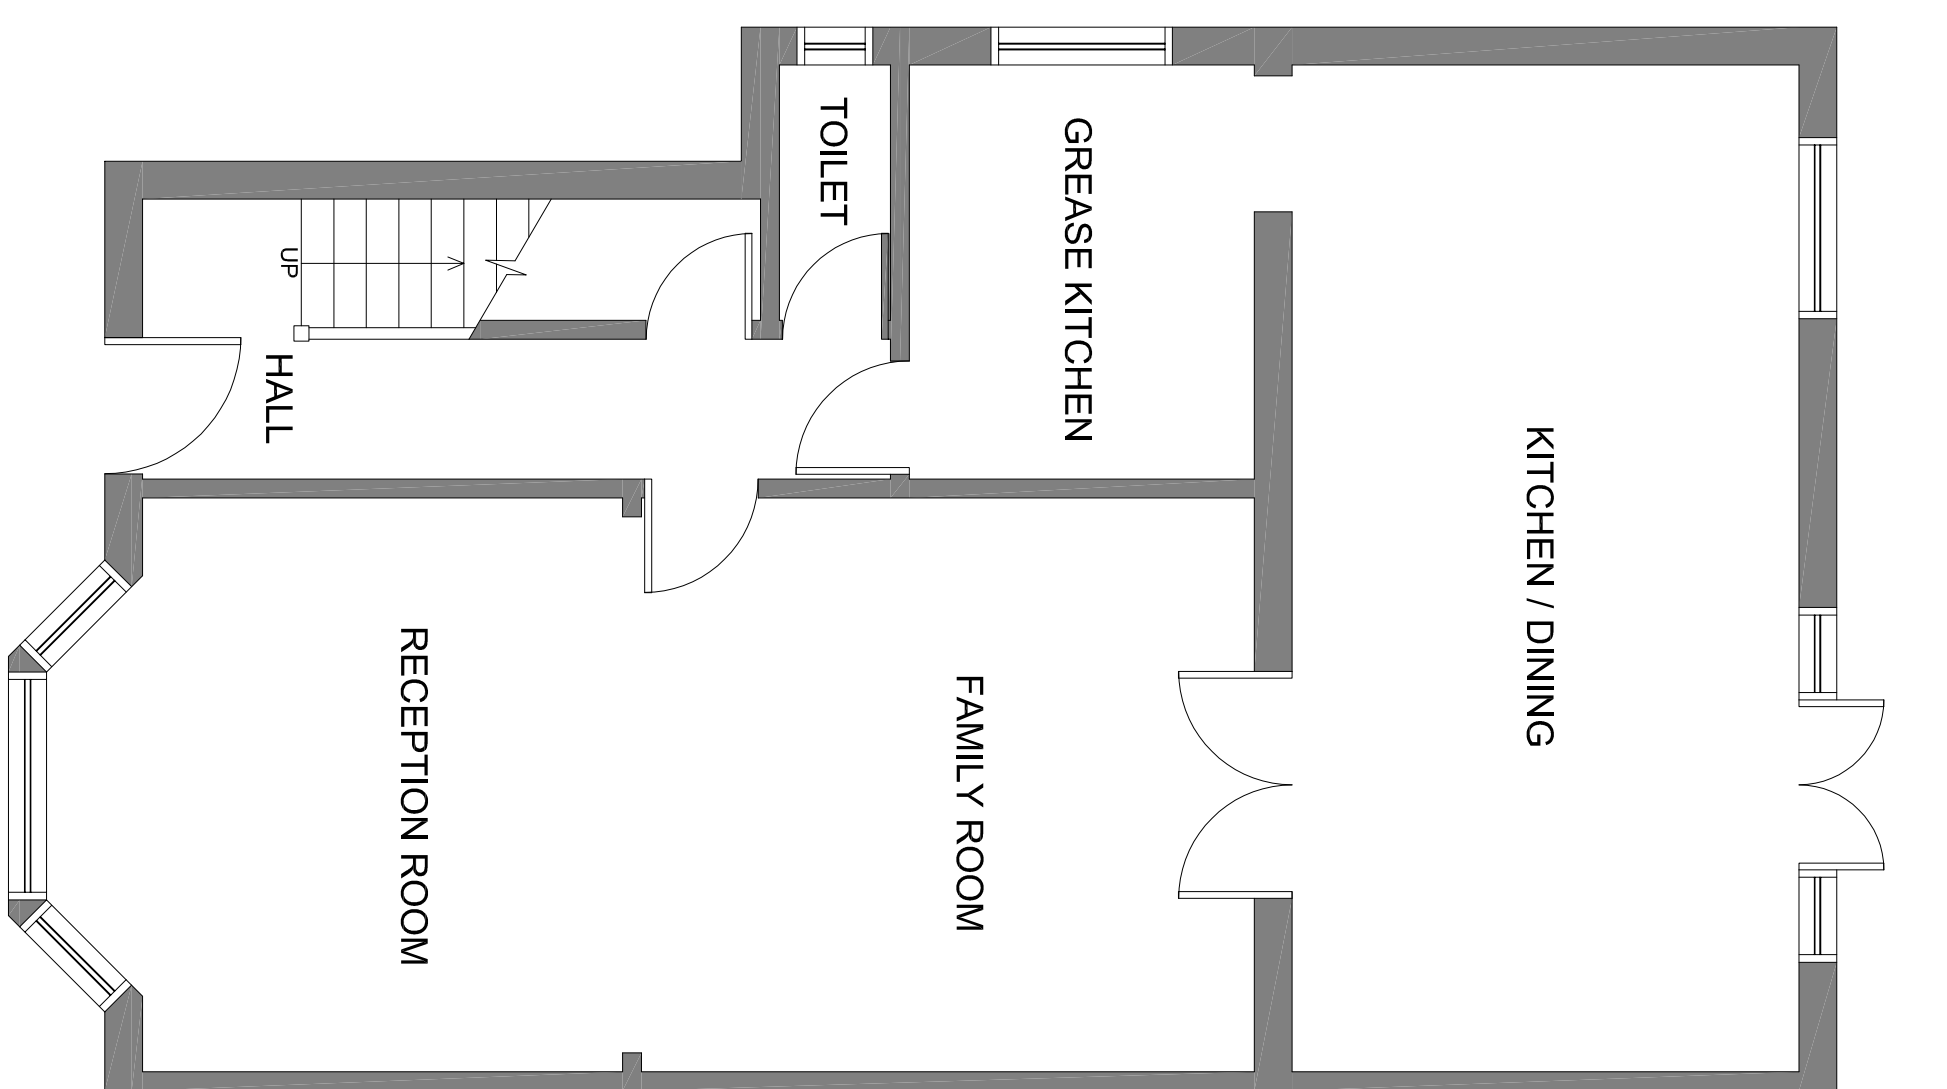
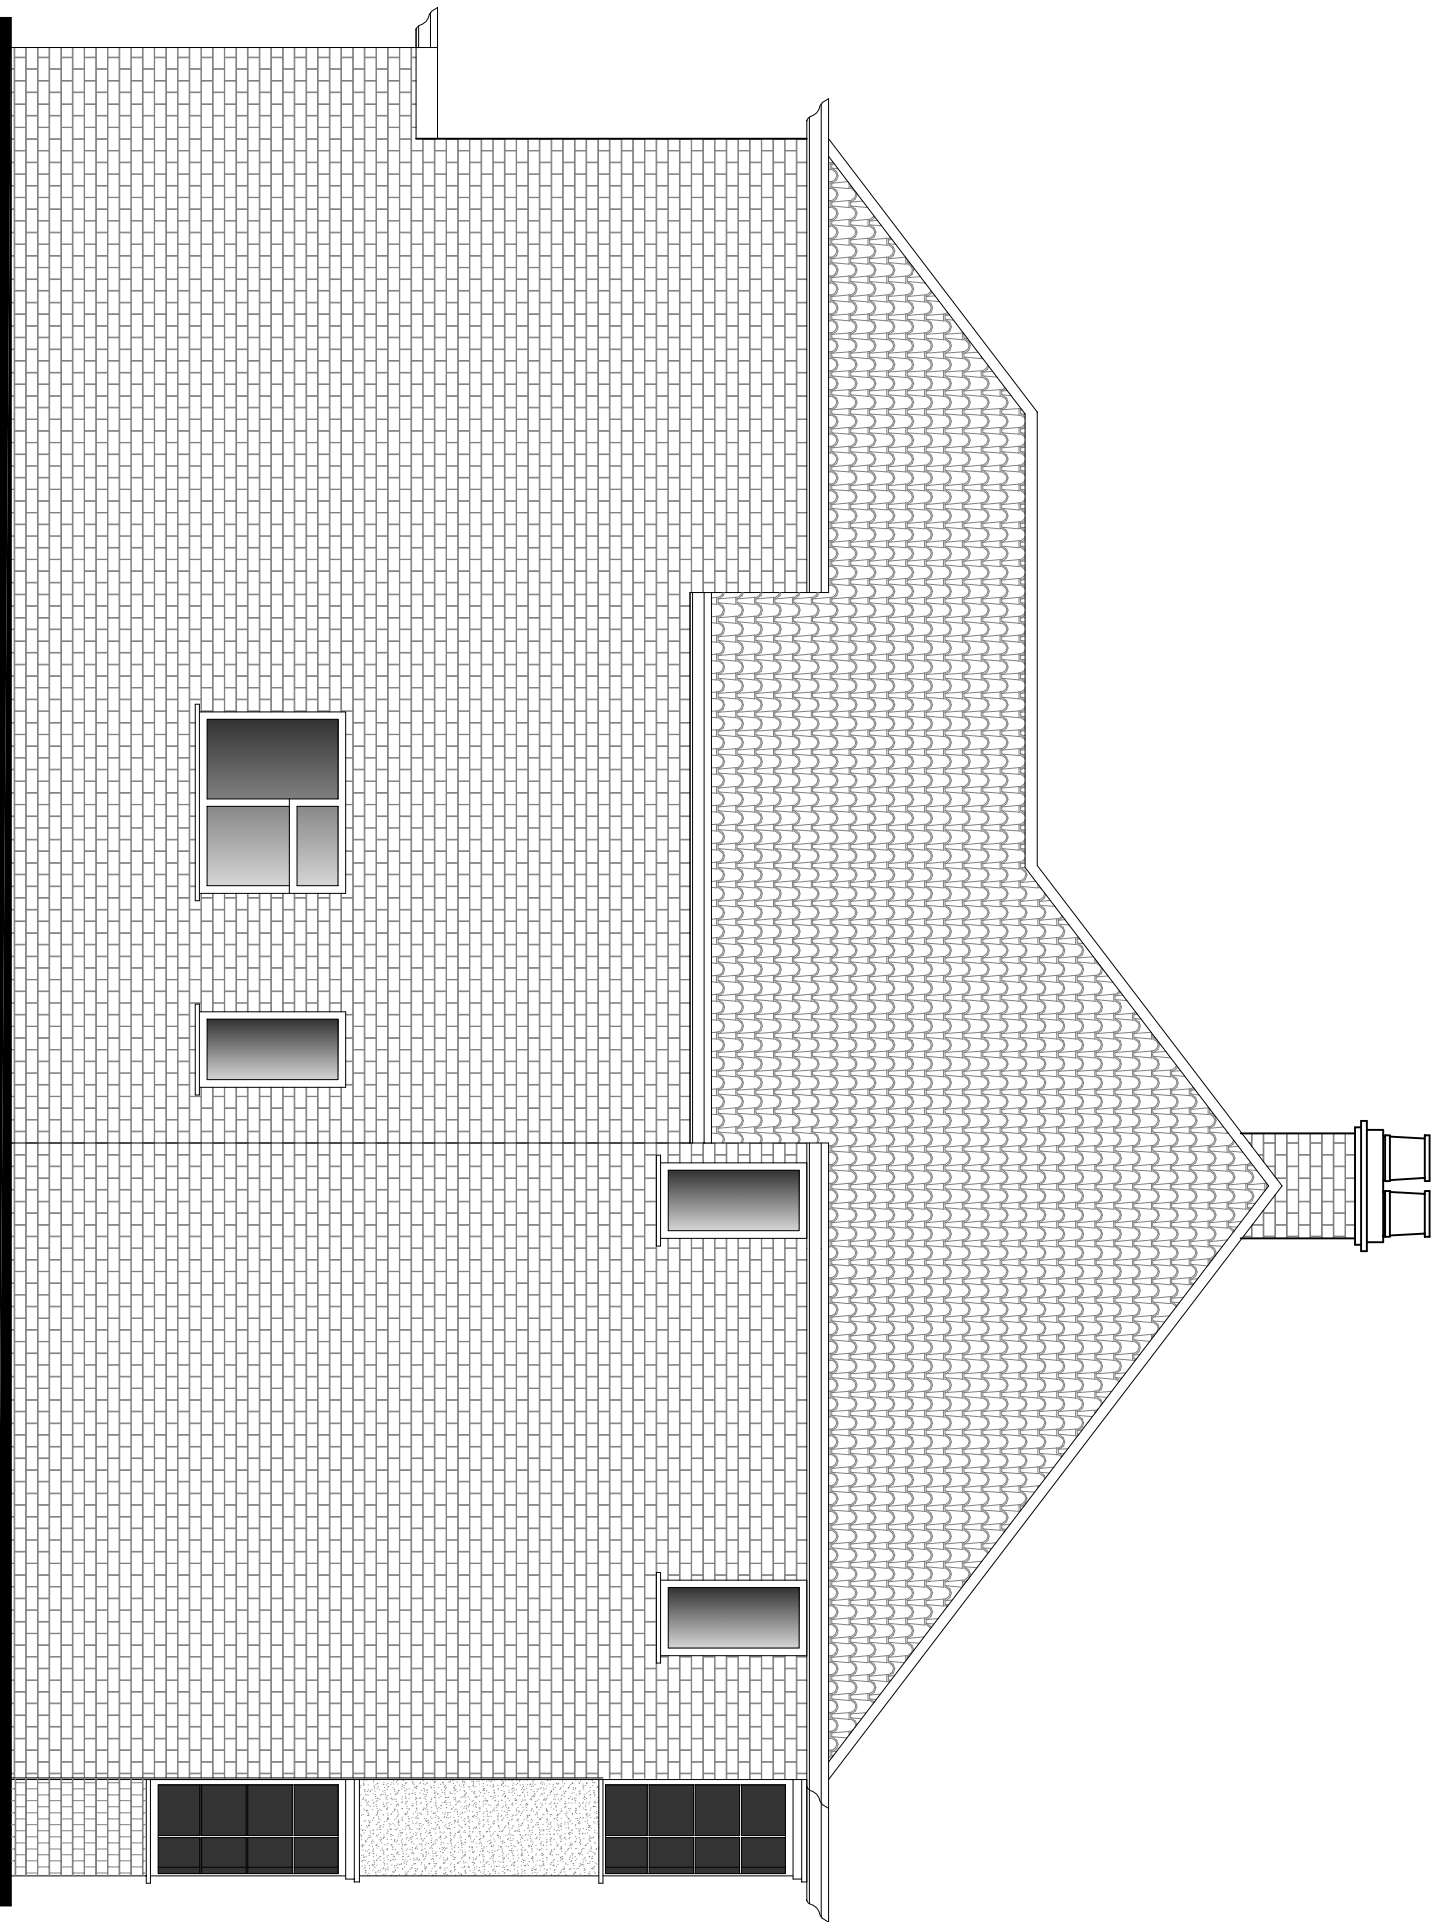
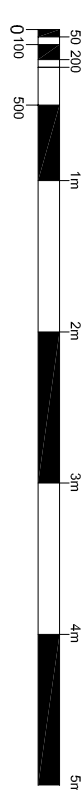


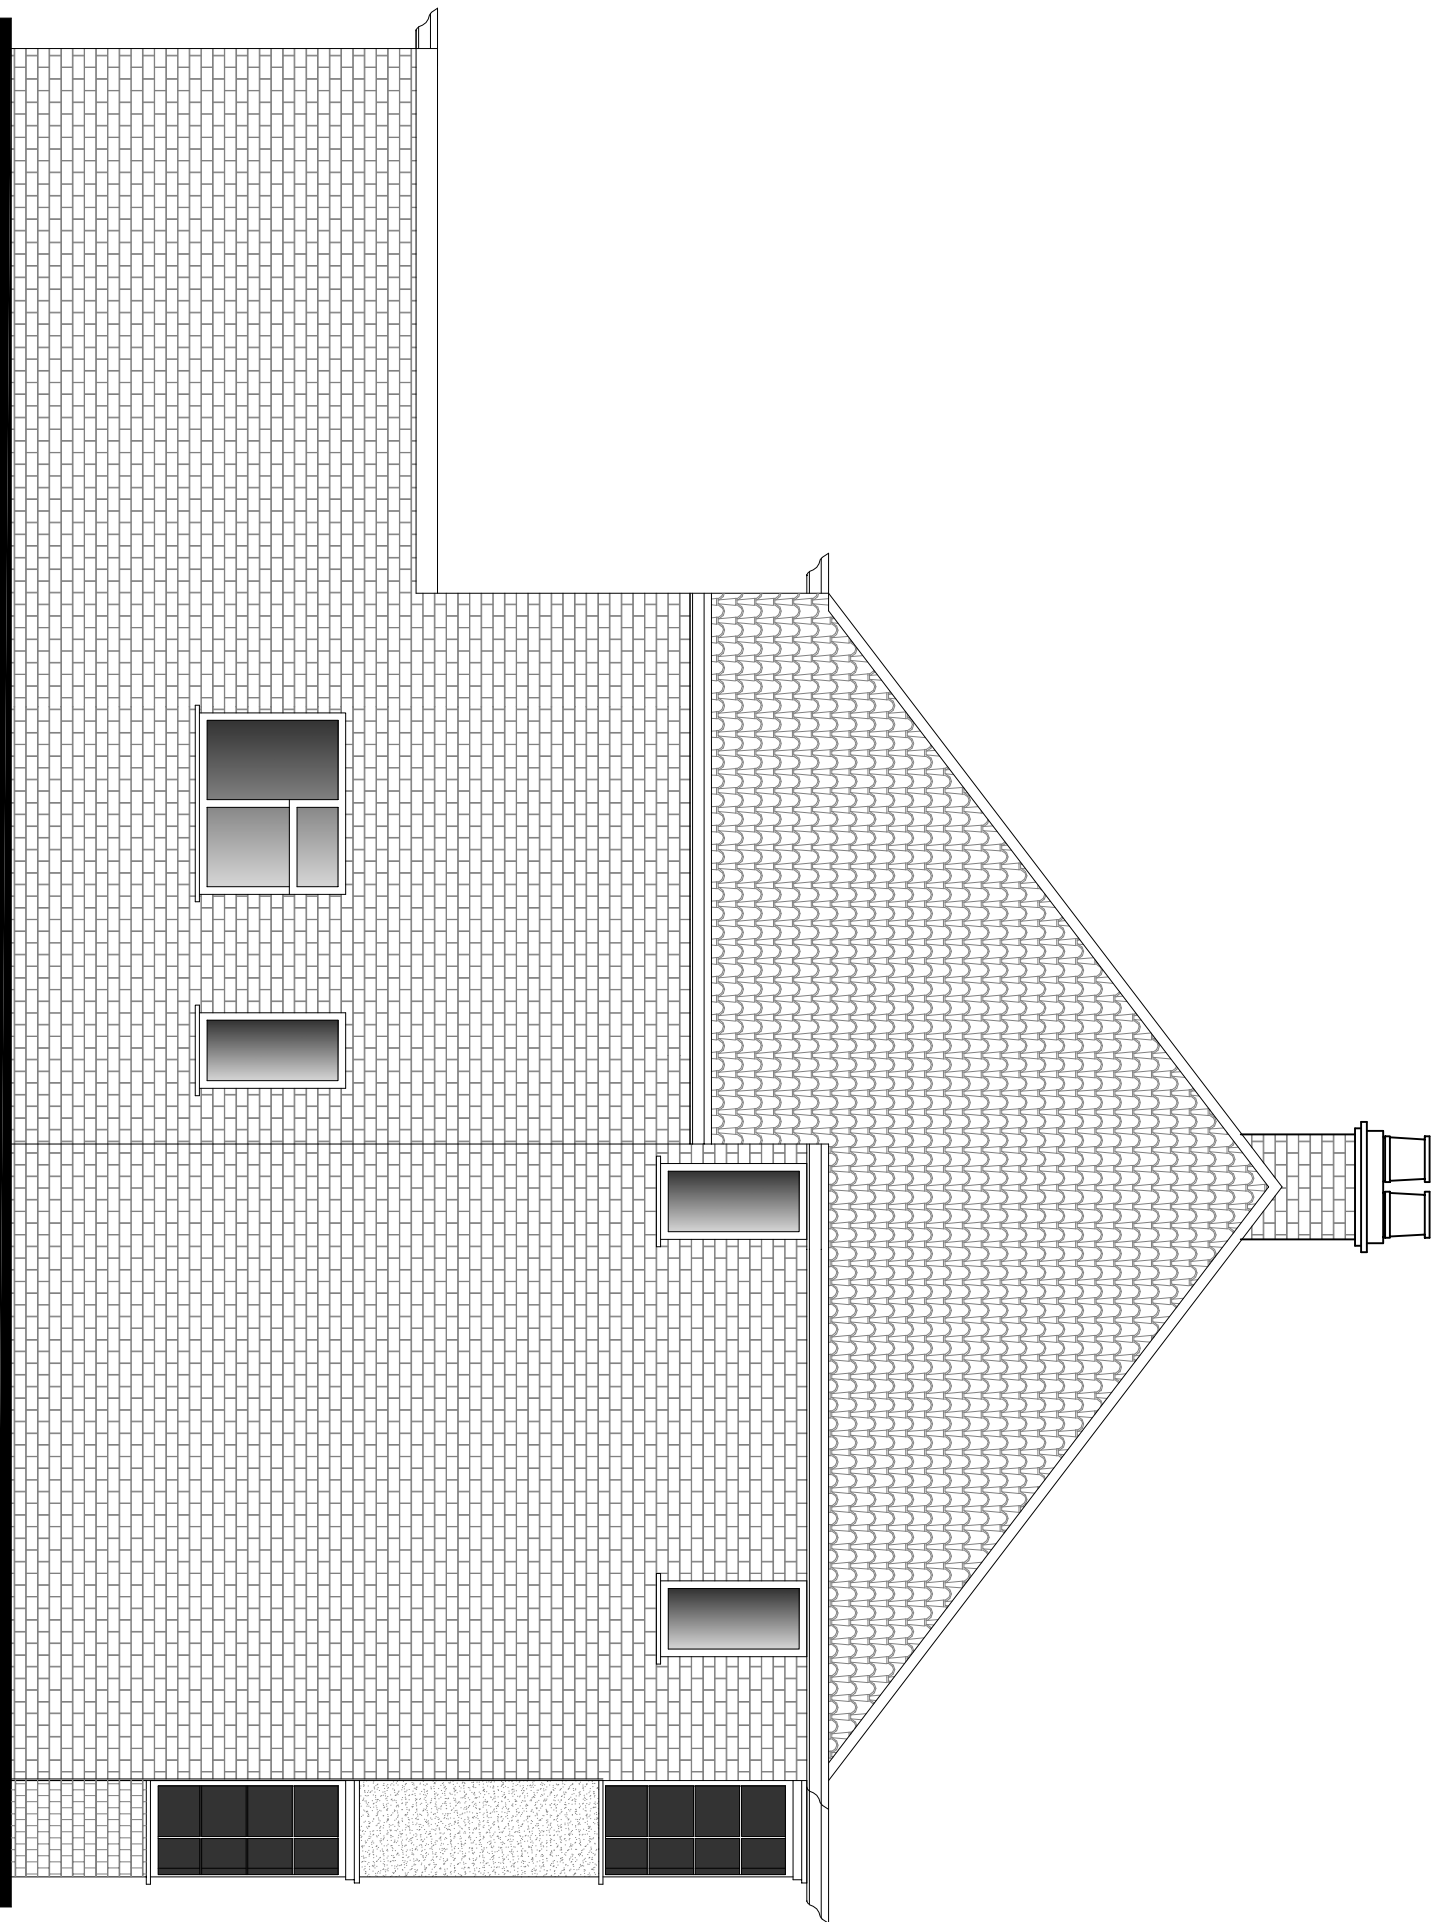

80.

III

EXISTING & PROPOSED PLANS & ELEVATIONS

DATE	JULY 2021
SCALE	1:50 @ A1
	DRAWN SMTN
	CHECKED

PLANNING

DRAWING 11

Dots

Architectural Services Ltd

from survey to planning to construction