



Rear Garden

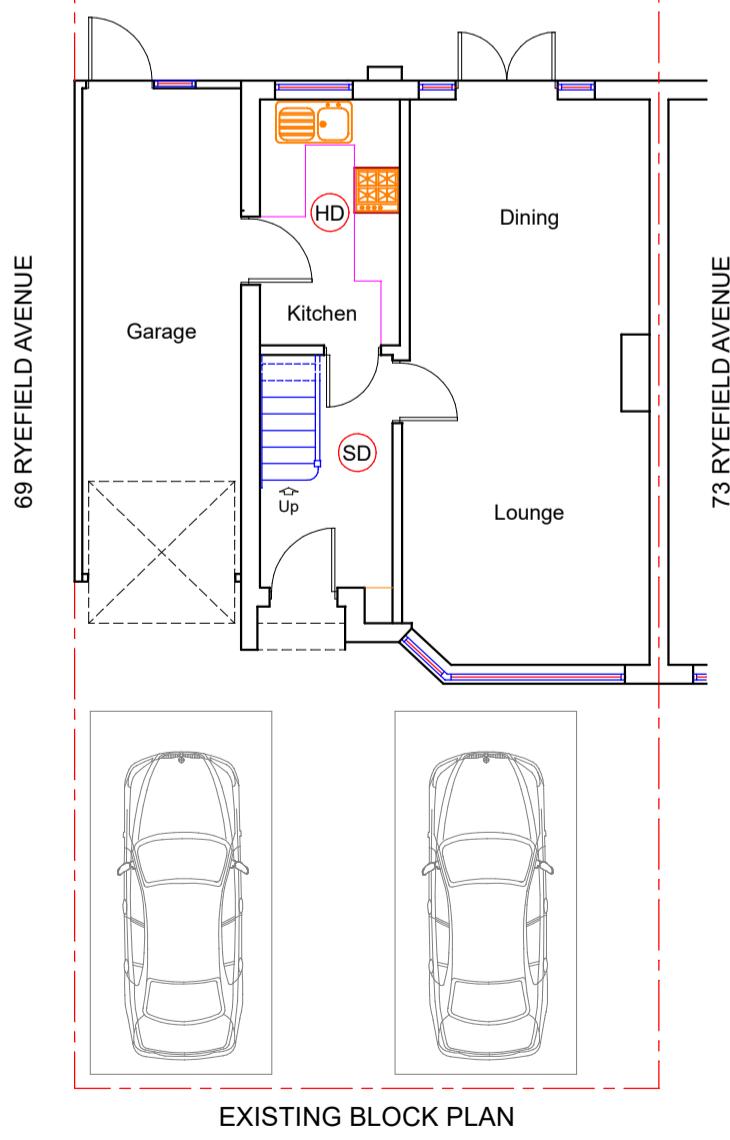

0 1m 2m 3m 4m 5m 6m
Scale 1:100

Rear Garden

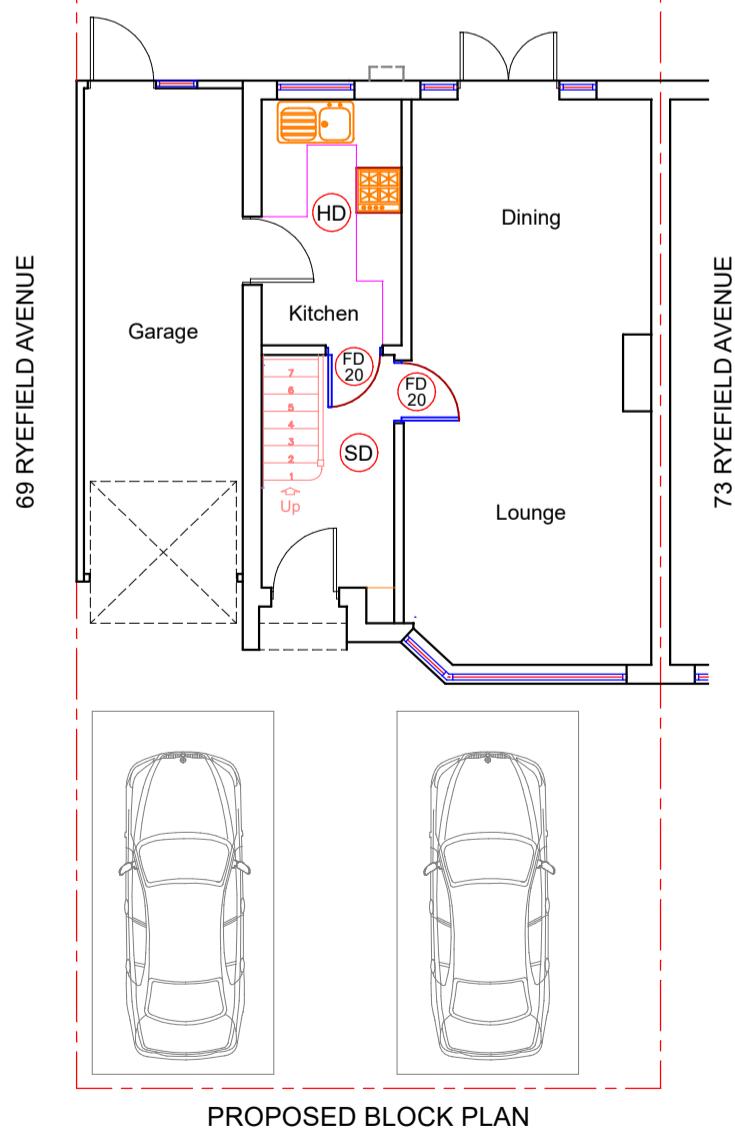

| | | | |
|---------|--|----------|---|
| Client | MR MOSTAFA MAQSOODI. | Site | 71 RYEFIELD AVENUE, UXBRIDGE, HILLINGDON, UB10 9BY. |
| Project | HIP TO GABLE END LOFT CONVERSION WITH REAR DORMER. | Title | EXISTING AND PROPOSED BLOCK PLANS. |
| Scale | 1:100 @ A3 | Date | 26/07/2024 |
| | | Drawn by | SSC |
| | | Drg. No | 71RYEFIELD/CLD/5 |
| | | Revision | 0 |