





Location Plan 1:1250

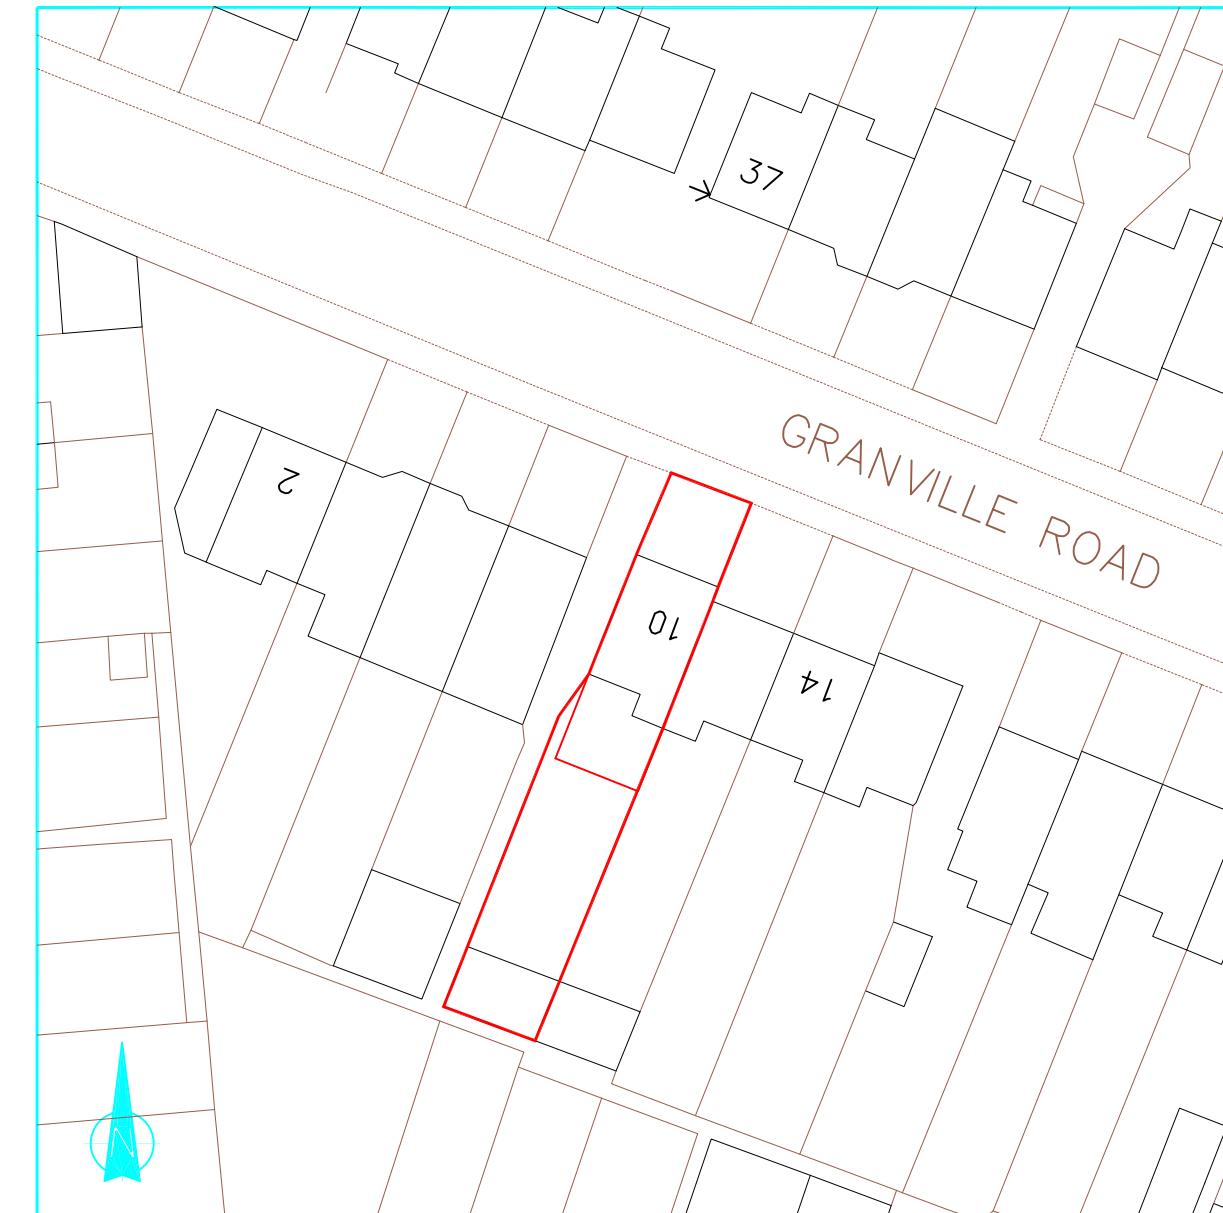

Block Plan 1:500

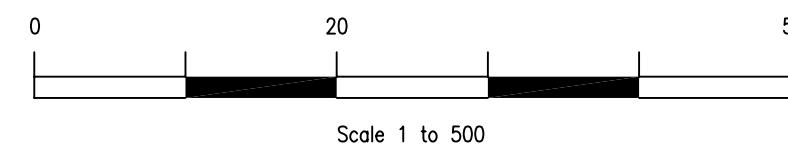

rev:
These drawings should be approved by local Authority

No dimensions to be scaled from this drawing. All dimensions to be checked on site. This drawing is copyright and should not be reproduced without permission of the Architects.

client:
Jatinder & Neelu Bhere

project:
**10 Granville Road
Hillingdon
UB10 9AE**

drawing:

Location & Block Plans

scale: As Shown date: Aug 2024 drawn:

rev:
01 / 06