



BLOCK PLAN AS EXISTING
(SCALE 1:500@A3)

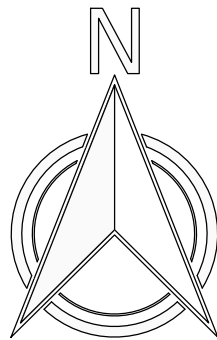


BLOCK PLAN AS PROPOSED
(SCALE 1:500@A3)



SITE LOCATION PLAN AS EXISTING
(SCALE 1:1250@A3)

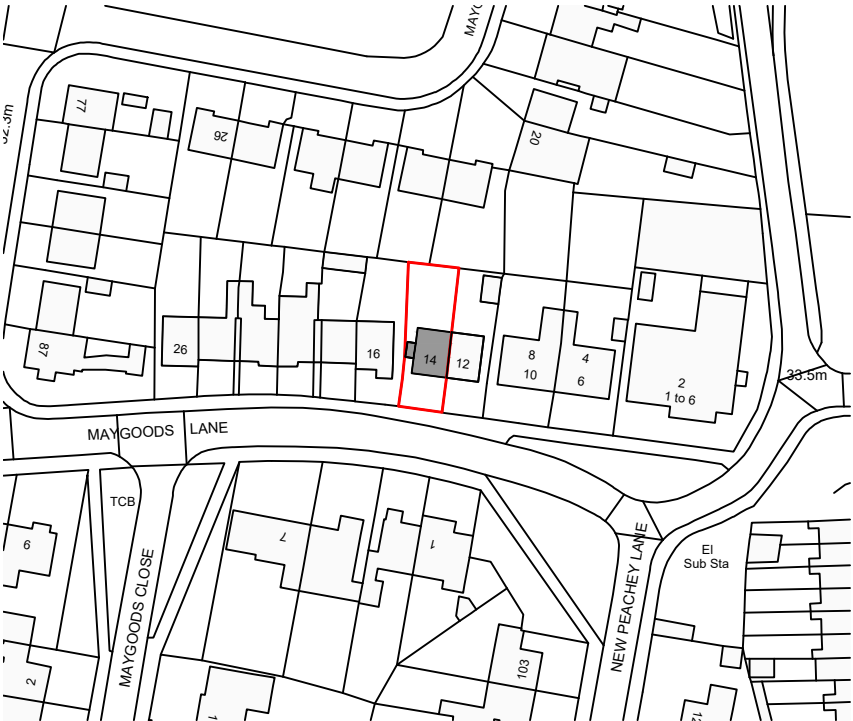

SITE LOCATION PLAN AS PROPOSED
(SCALE 1:1250@A3)

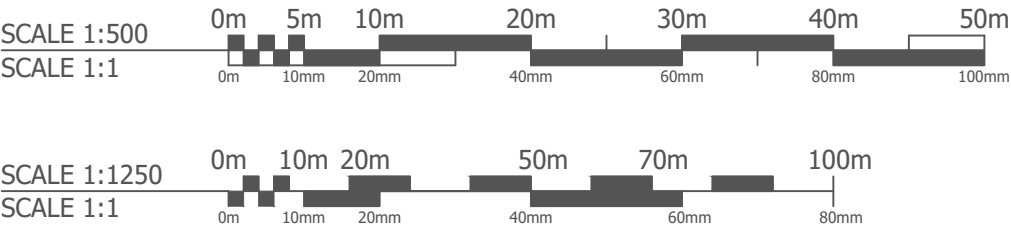

Drawing No PL01	Date October 2024	Scale @ A3
Drawing Title BLOCK, LOCATION PLANS AS EXISTING, BLOCK, LOCATION PLANS AS PROPOSED		
Project Title 14 Maygoods Ln, Cowley, Uxbridge UB8 3TE		