
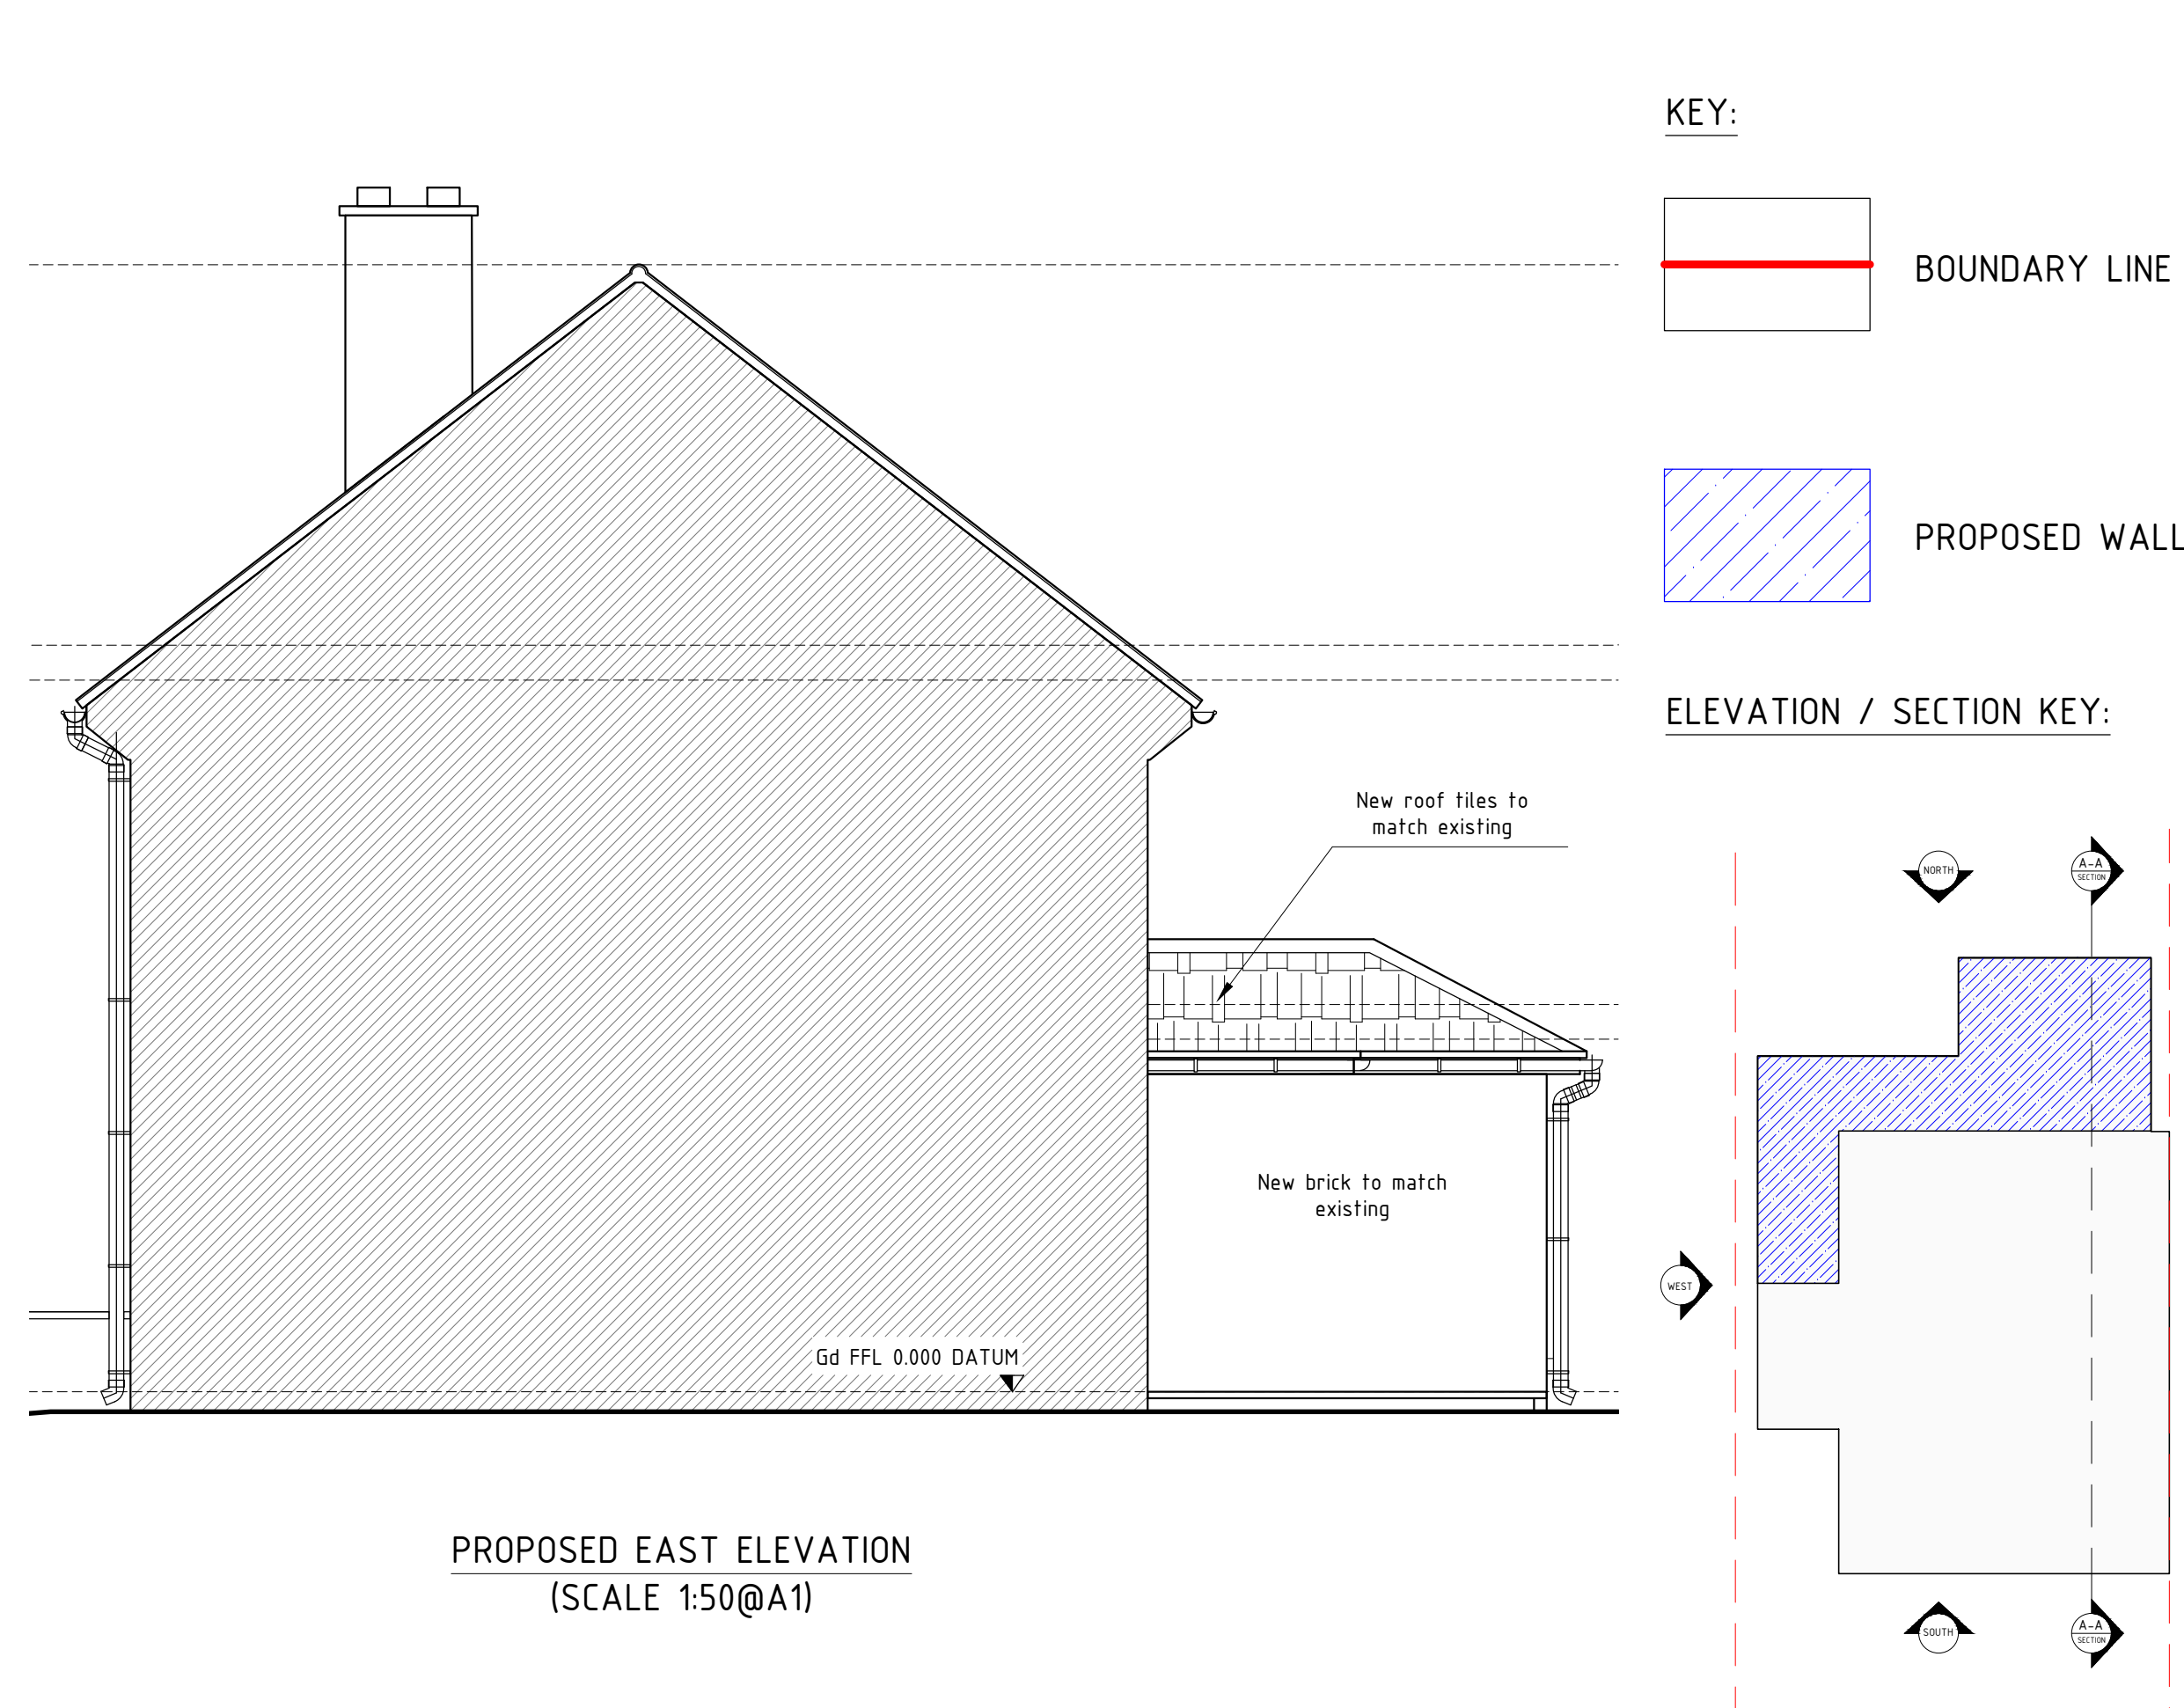
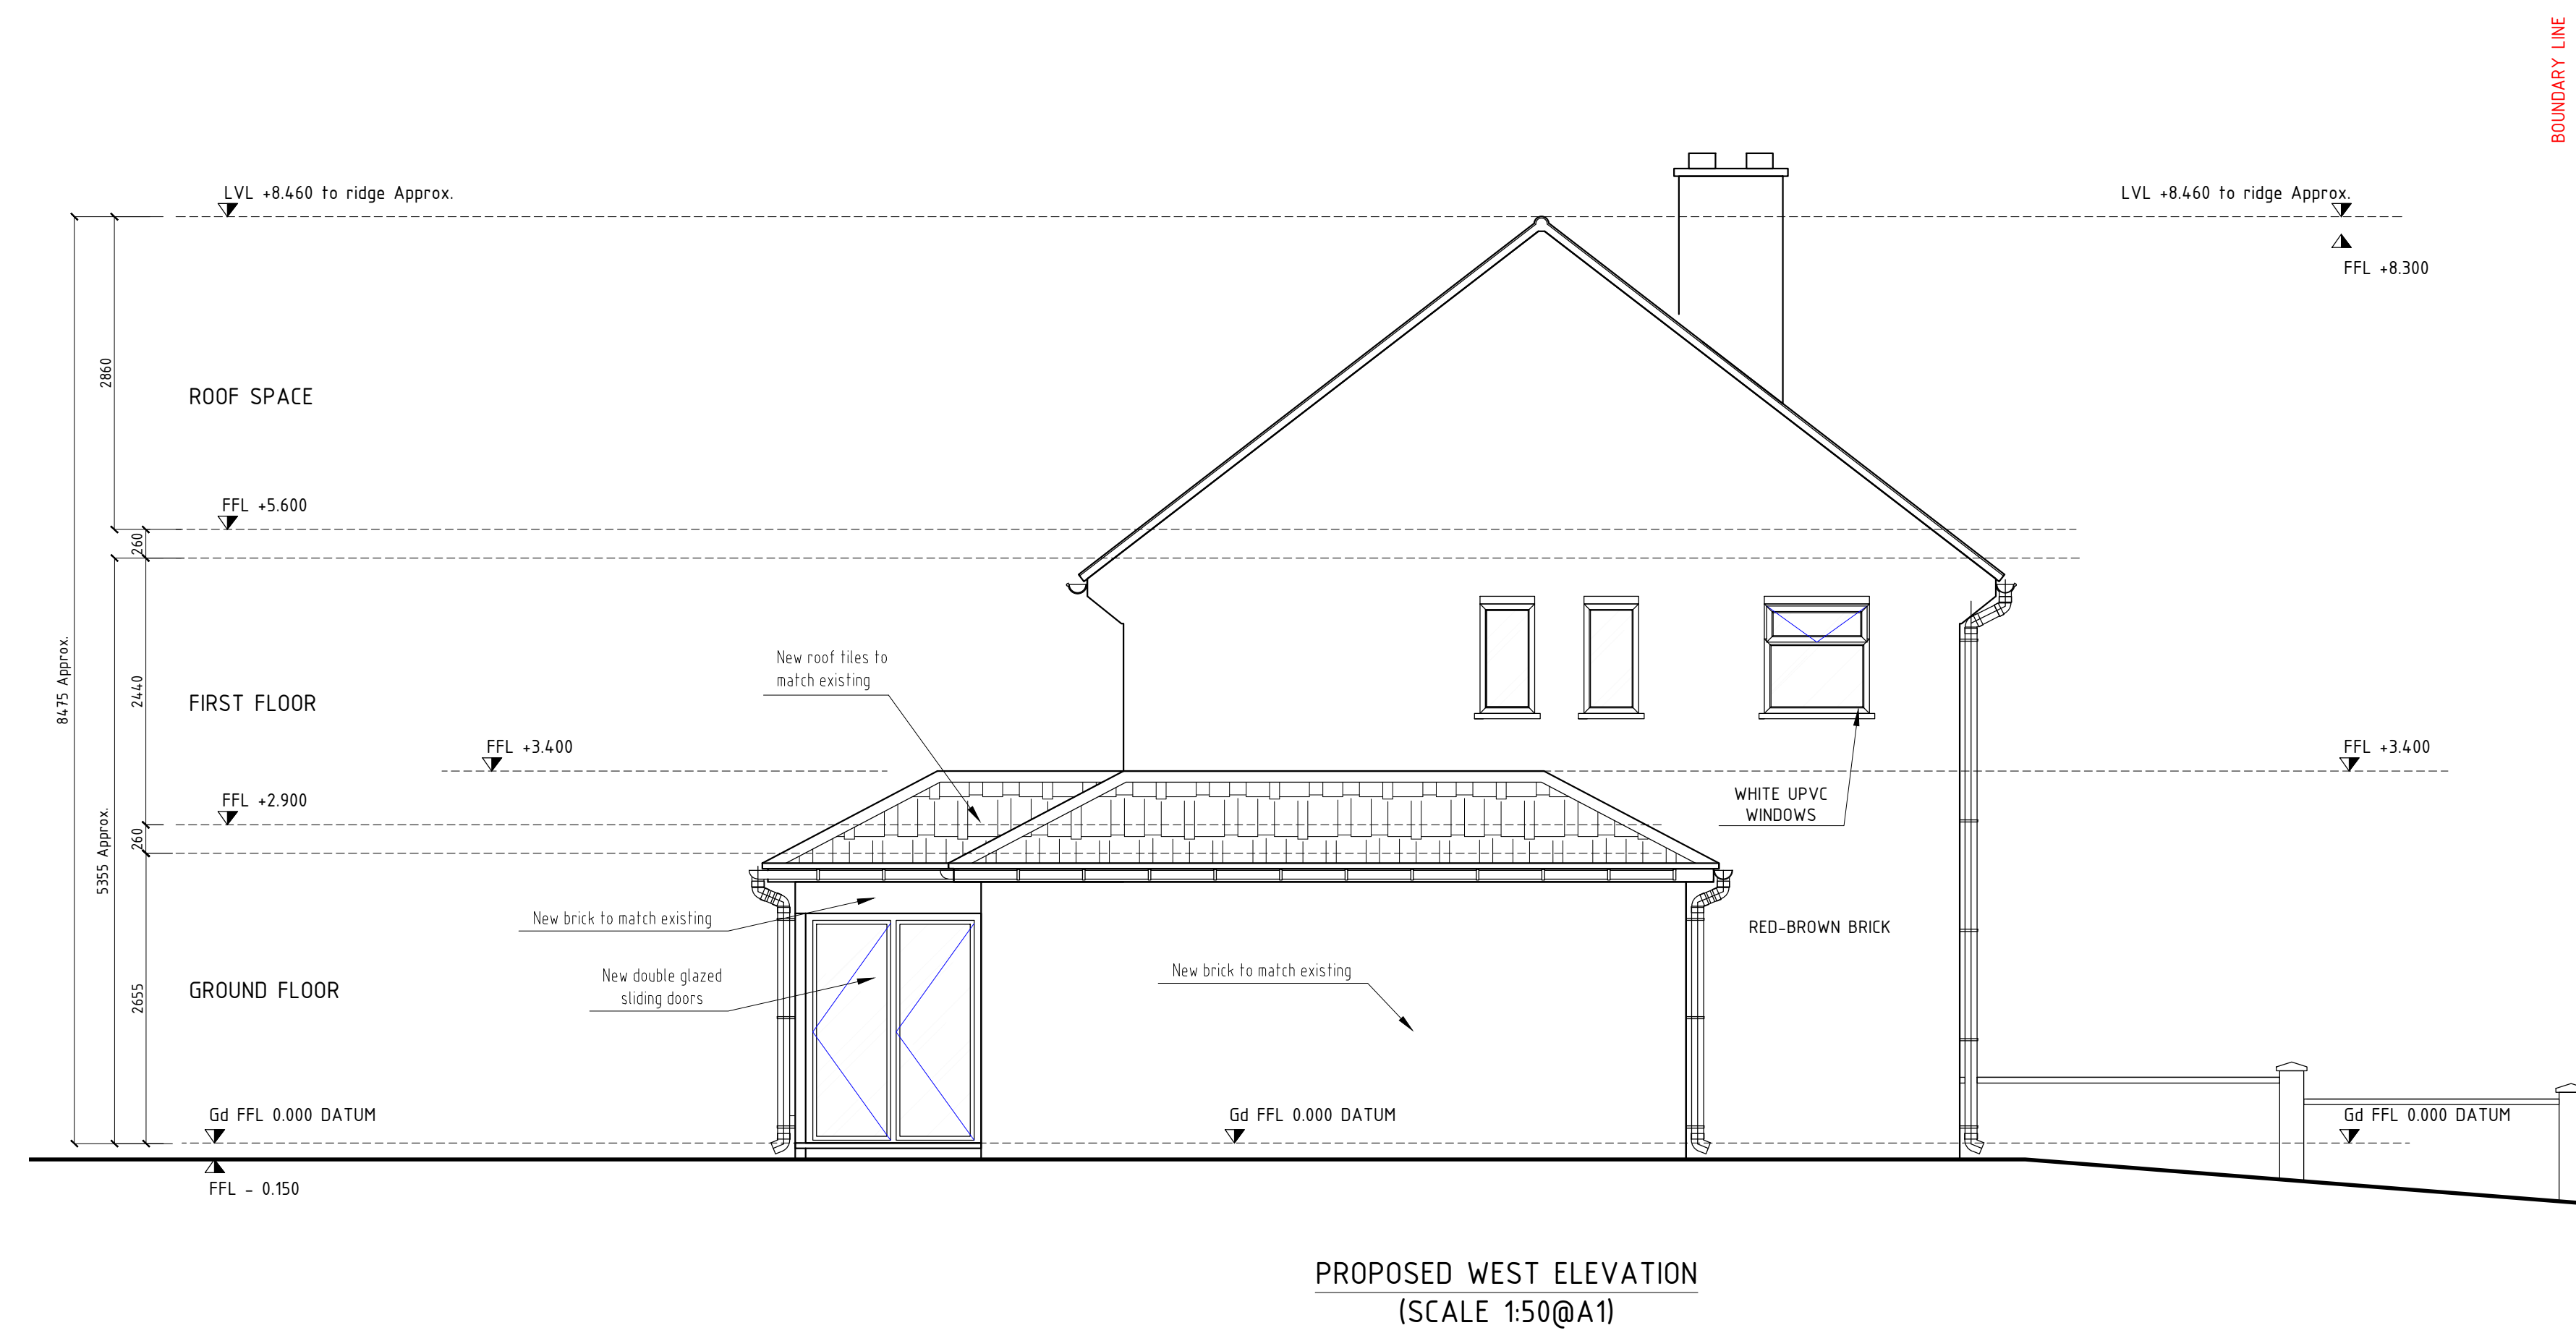
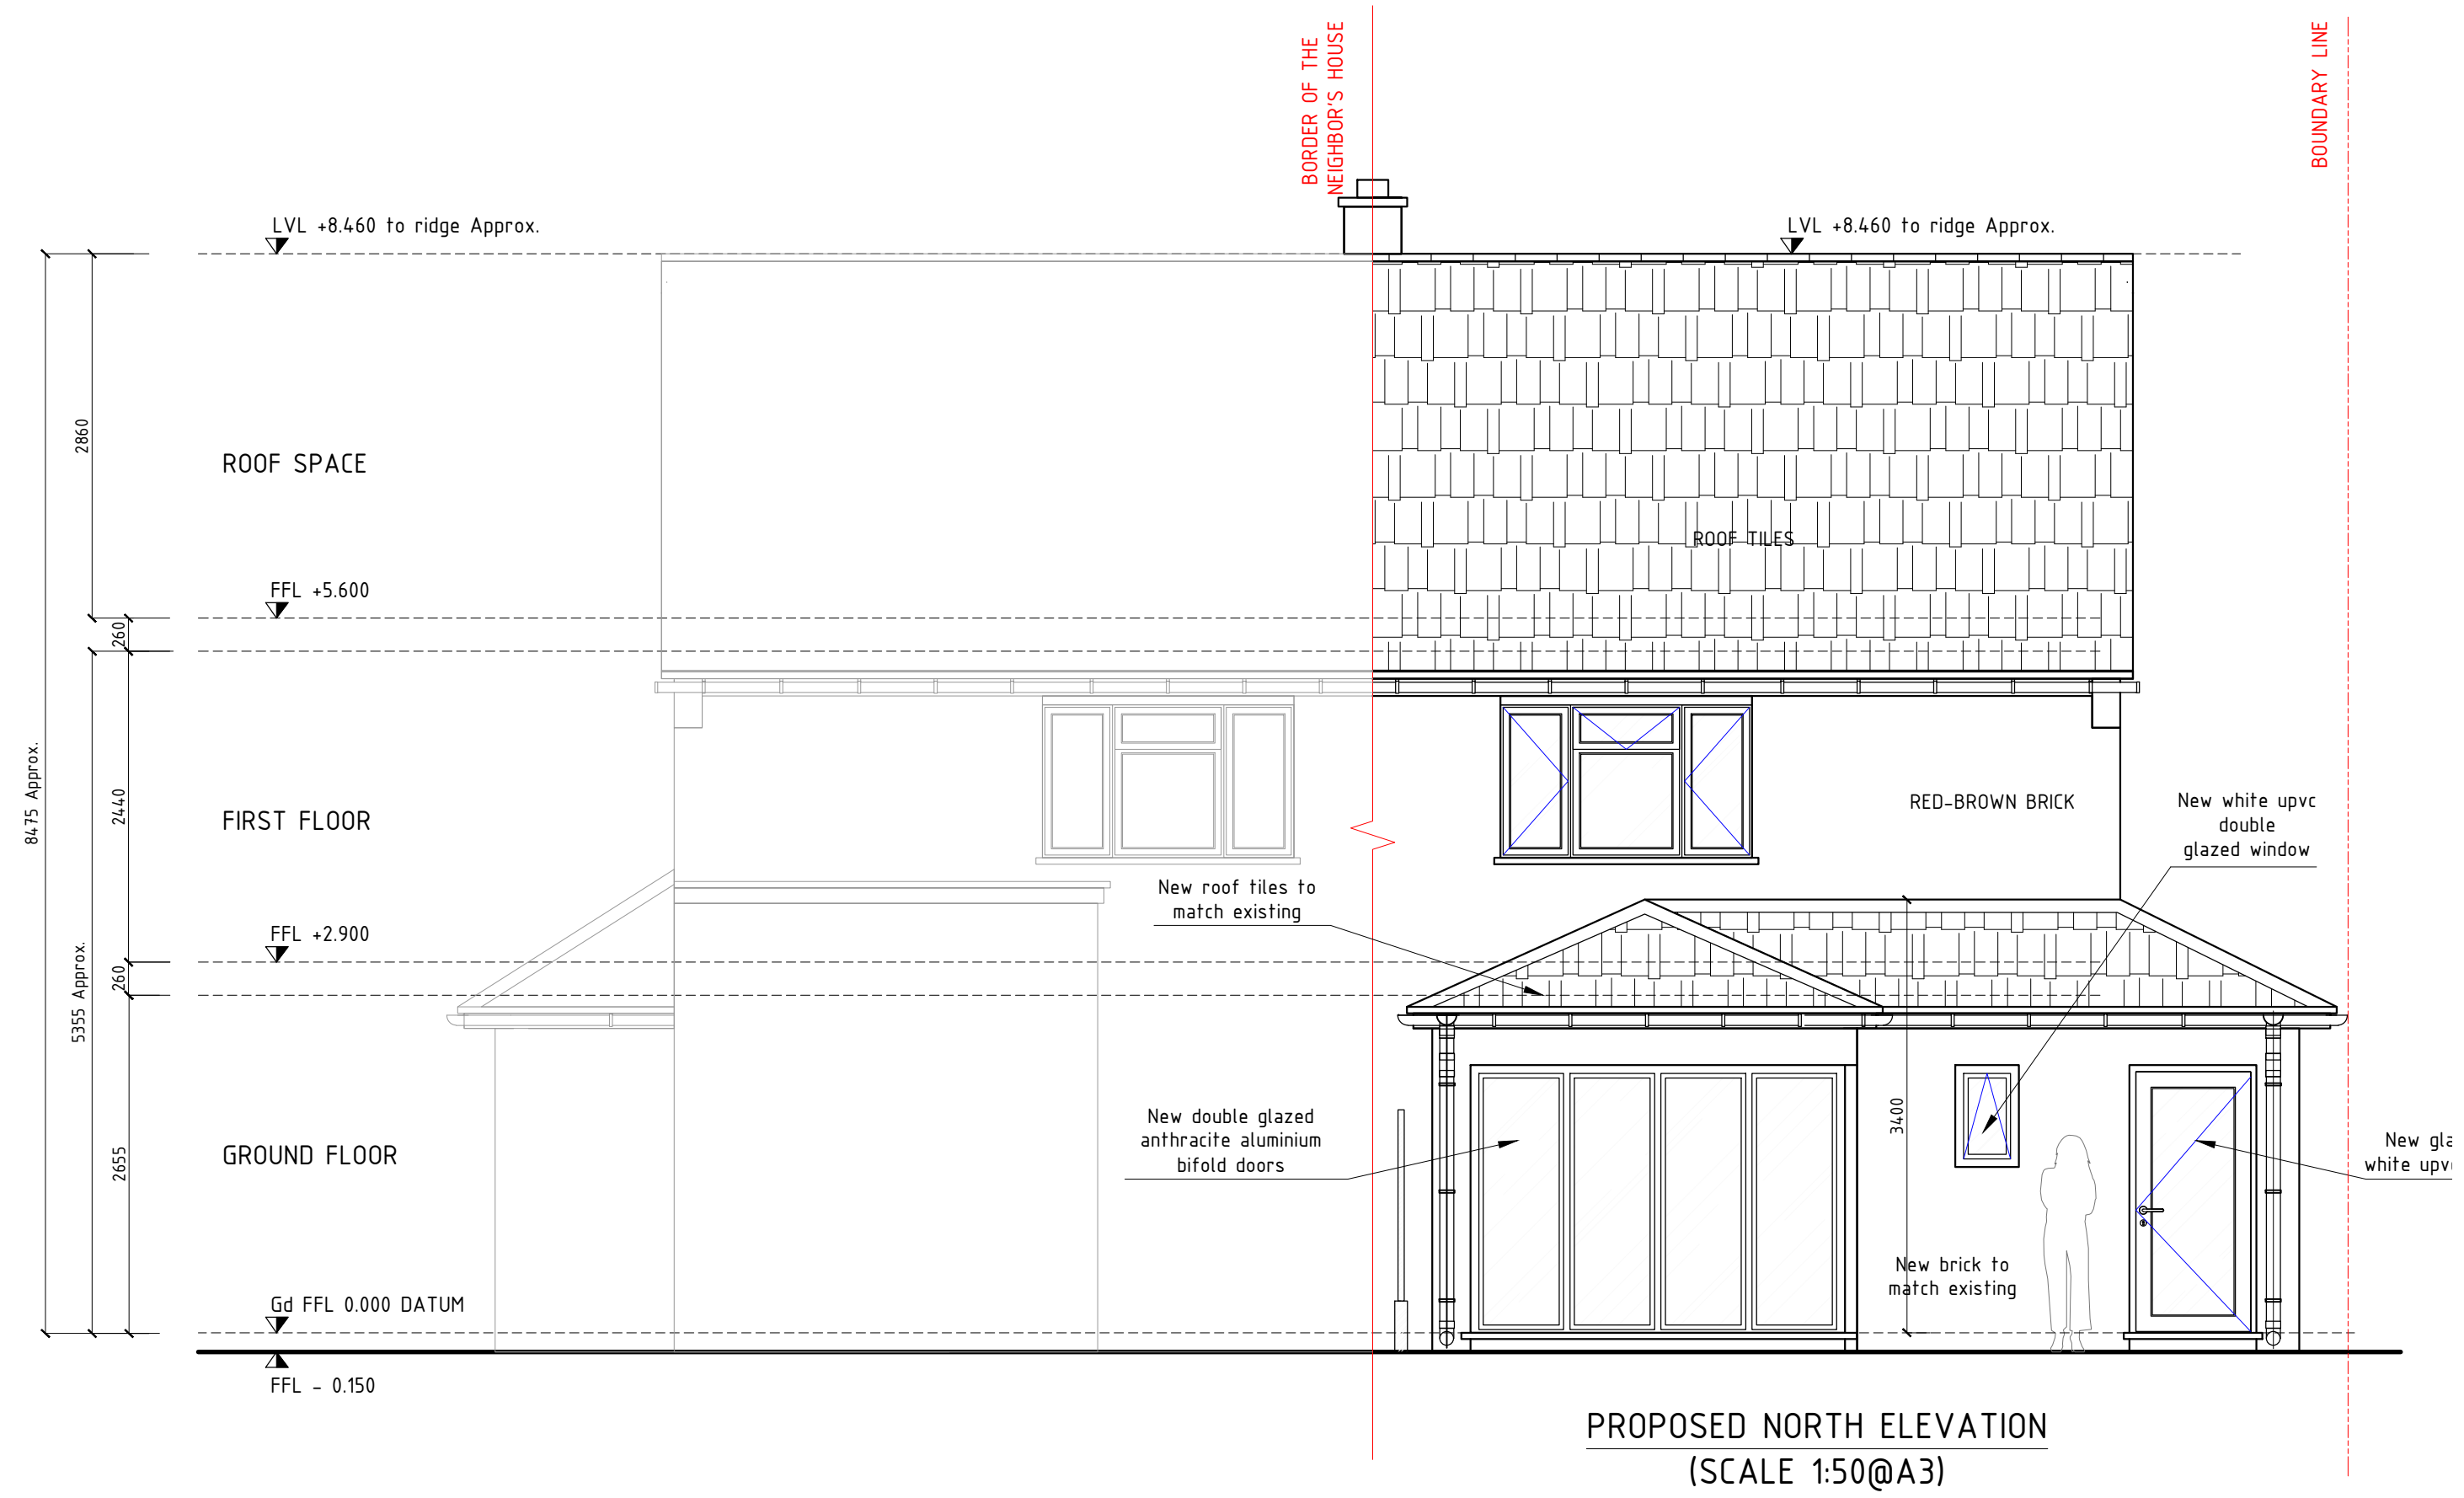


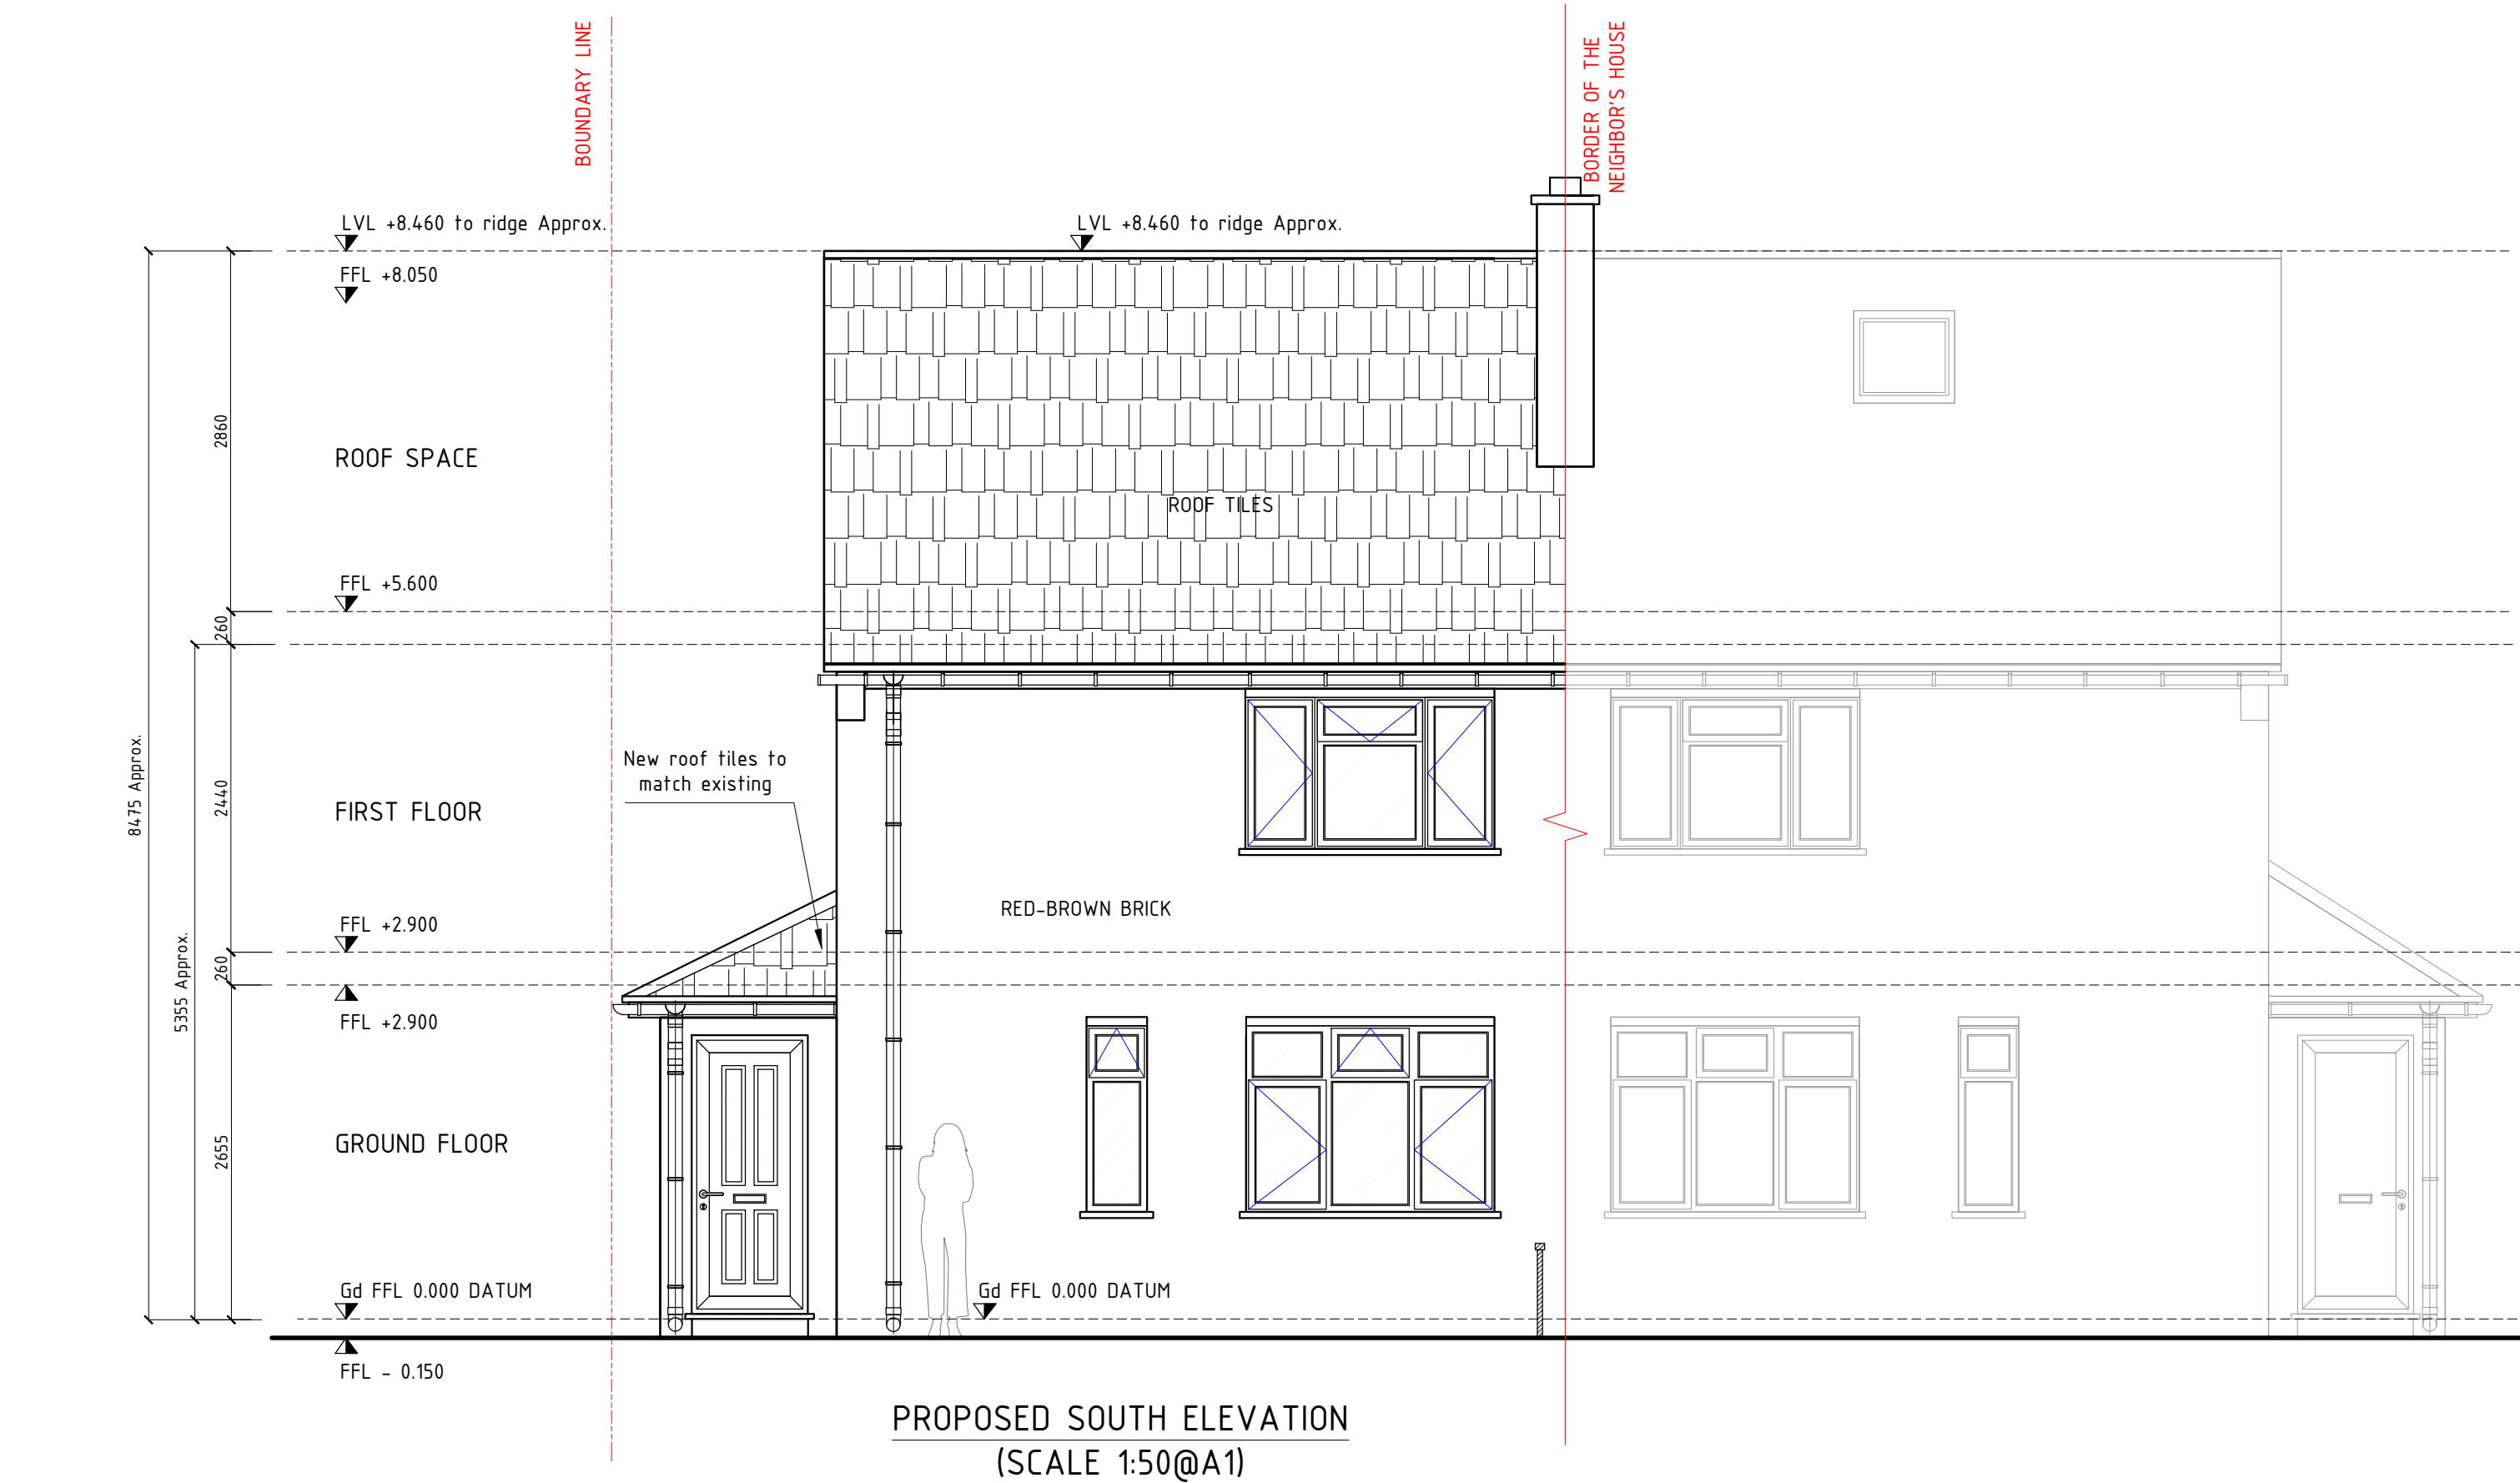


KEY:

BOUNDARY LINE

PROPOSED WALL


ELEVATION / SECTION KEY:

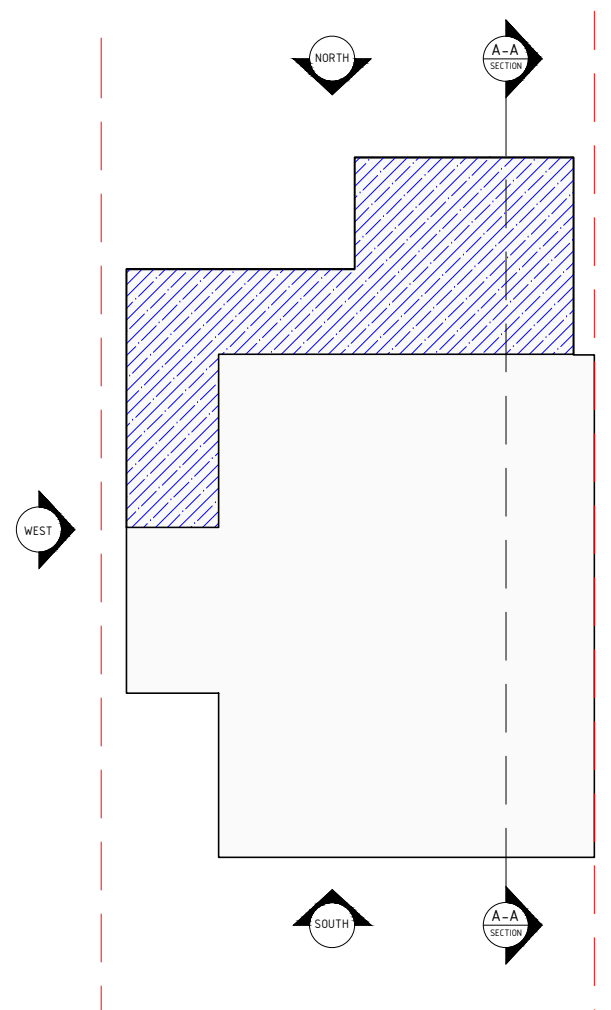

NOTES:

All dimensions where indicated are approximate and are for guidance purposes only. Actual dimensions should be checked on site.

Note, all structural information noted should be checked against detailed structural engineers information / calculation sheets.

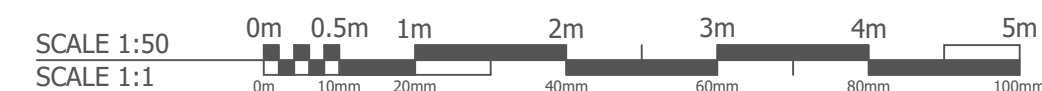

Drawn PL05	Date October 2024	Scale 1/50 @ A1
Drawing Title PROPOSED ELEVATIONS		
Project Title 14 Maygoods Ln, Cowley, Uxbridge UB8 3TE		