



BLOCK PLAN AS EXISTING
(SCALE 1:500@A3)

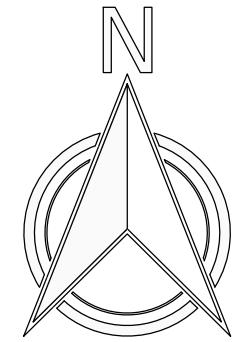

BLOCK PLAN AS PROPOSED
(SCALE 1:500@A3)



SITE LOCATION PLAN AS EXISTING
(SCALE 1:1250@A3)

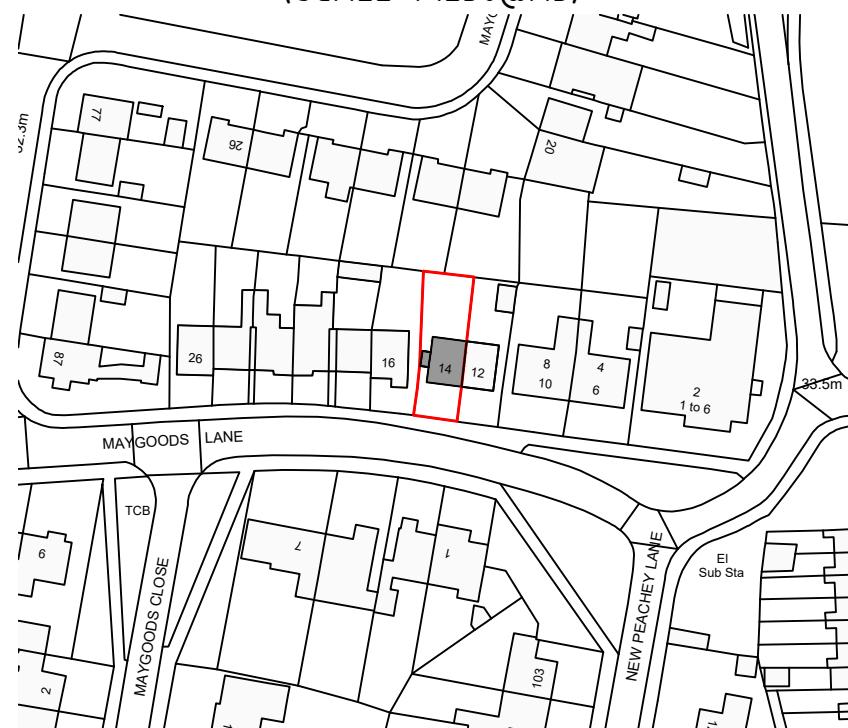

SITE LOCATION PLAN AS PROPOSED
(SCALE 1:1250@A3)



SCALE 1:500 0m 5m 10m 20m 30m 40m 50m
SCALE 1:1 0m 10mm 20mm 40mm 60mm 80mm 100mm

SCALE 1:1250 0m 10m 20m 50m 70m 100m
SCALE 1:1 0m 10mm 20mm 40mm 60mm 80mm

Drawing No PL01 Date October 2024 Scale @ A3

Drawing Title BLOCK, LOCATION PLANS AS EXISTING,
BLOCK, LOCATION PLANS AS PROPOSED

Project Title 14 Maygoods Ln, Cowley, Uxbridge
UB8 3TE