


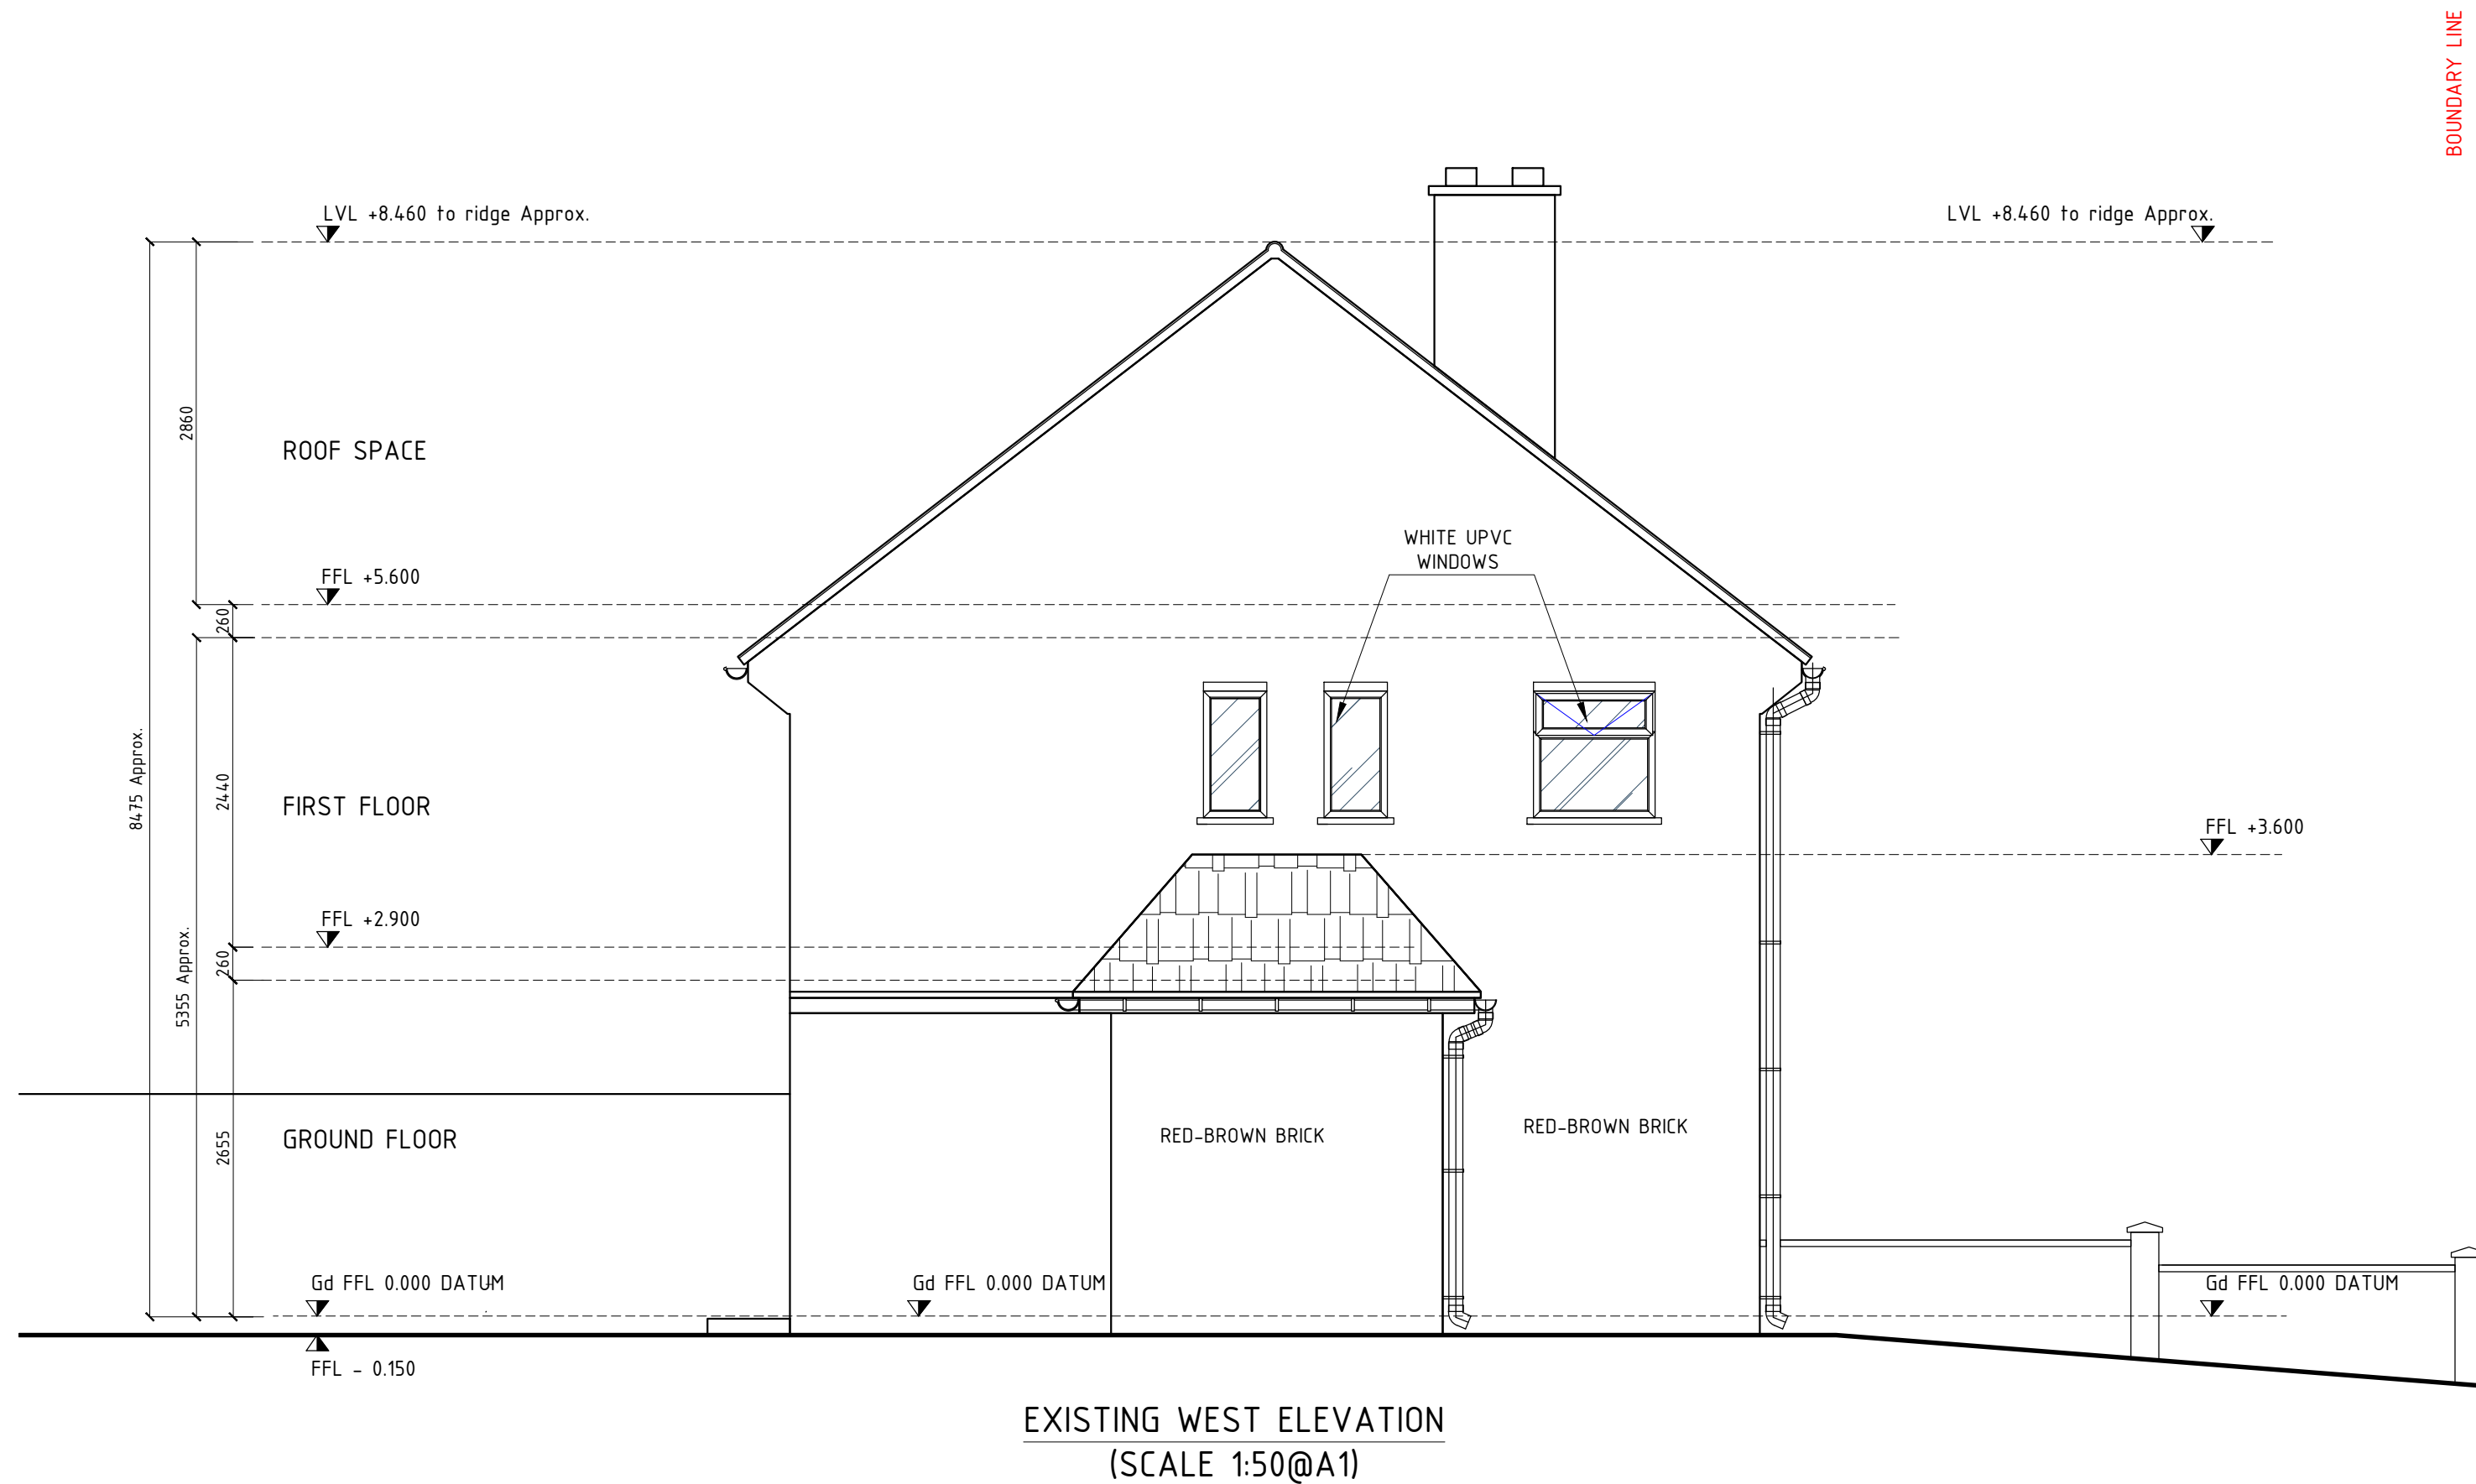


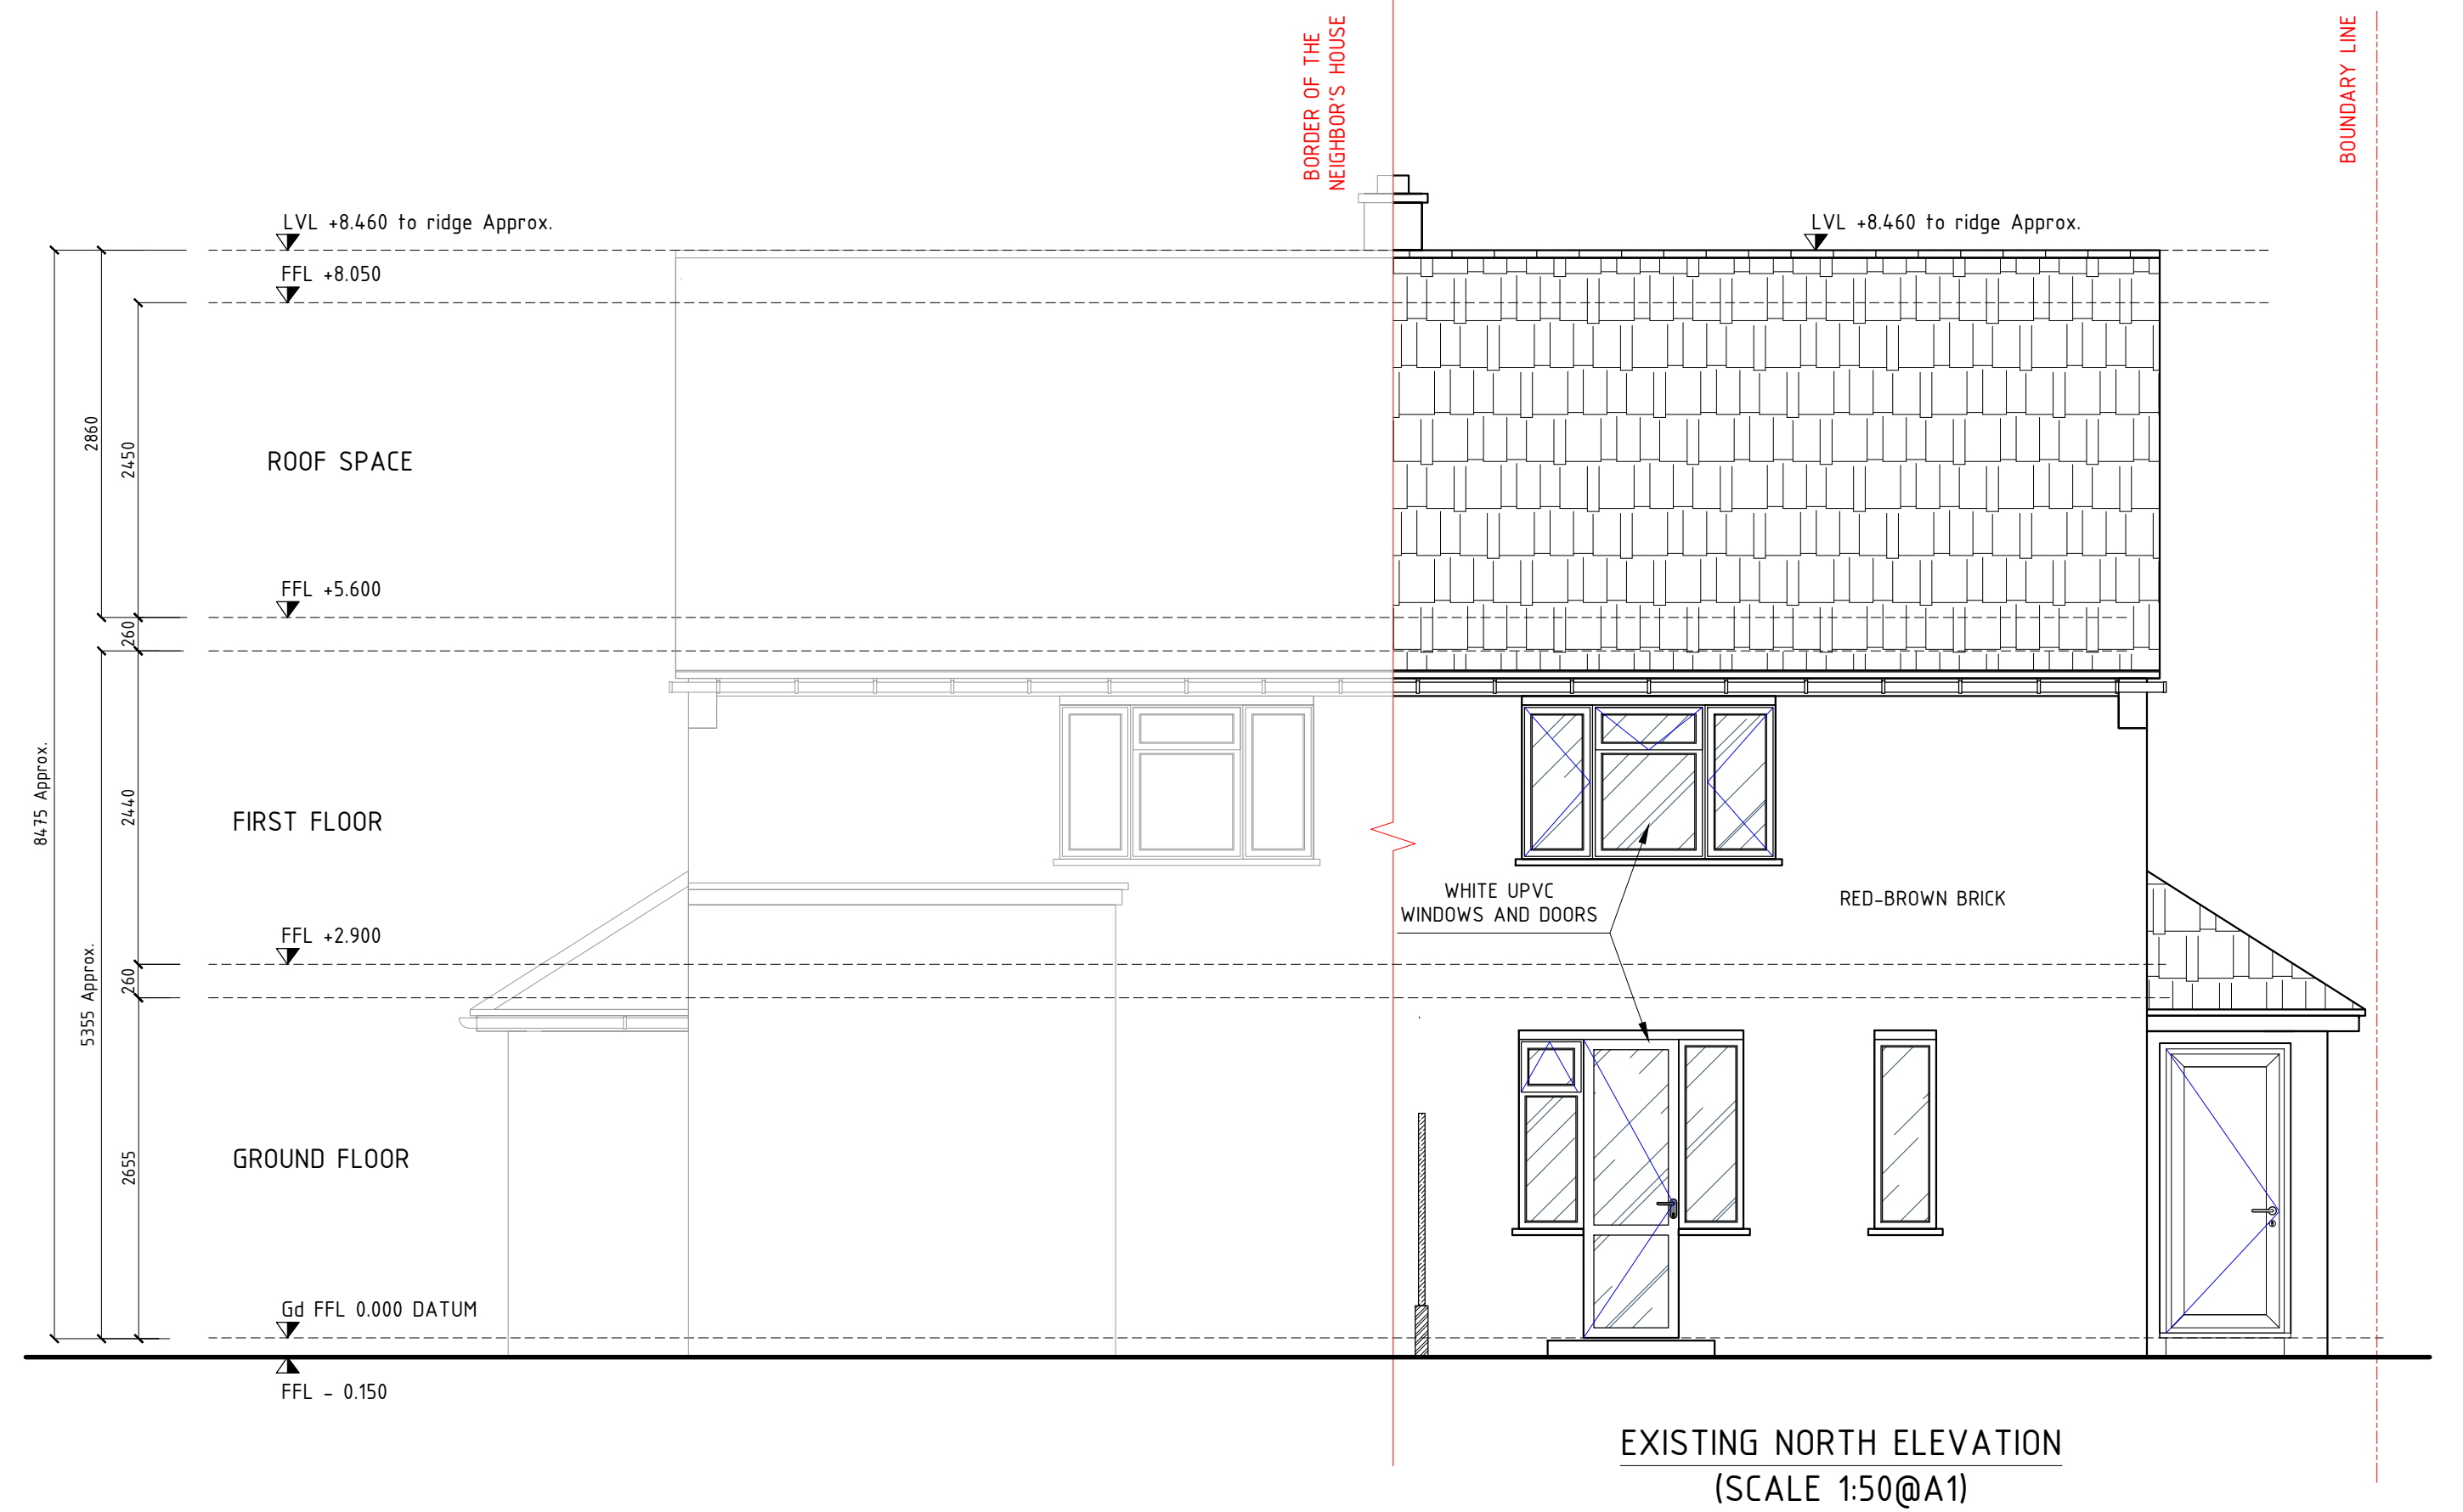

KEY:

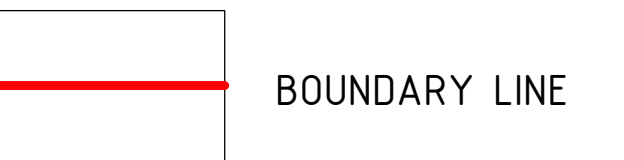

ELEVATION / SECTION KEY:

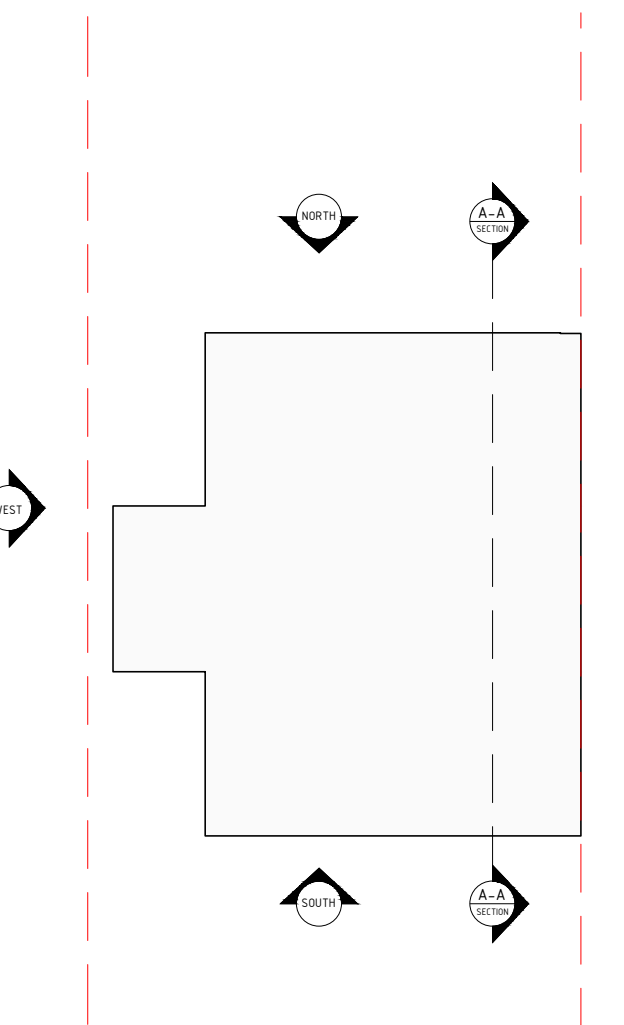


NOTES:

All dimensions where indicated are approximate and are for guidance purposes only. Actual dimensions should be checked on site.

Note, all structural information noted should be checked against detailed structural engineers information / calculation sheets.

SCALE 1:50
SCALE 1:1

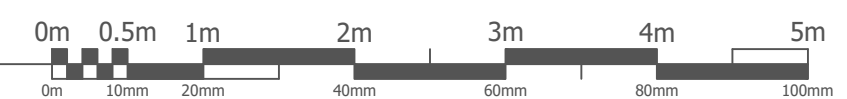

Drawn
PL03

Date
October 2024

Scale
1/50 @ A1

Drawing Title
EXISTING ELEVATIONS

Project Title
14 Maygoods Ln, Cowley, Uxbridge
UB8 3TE

Format
A1