



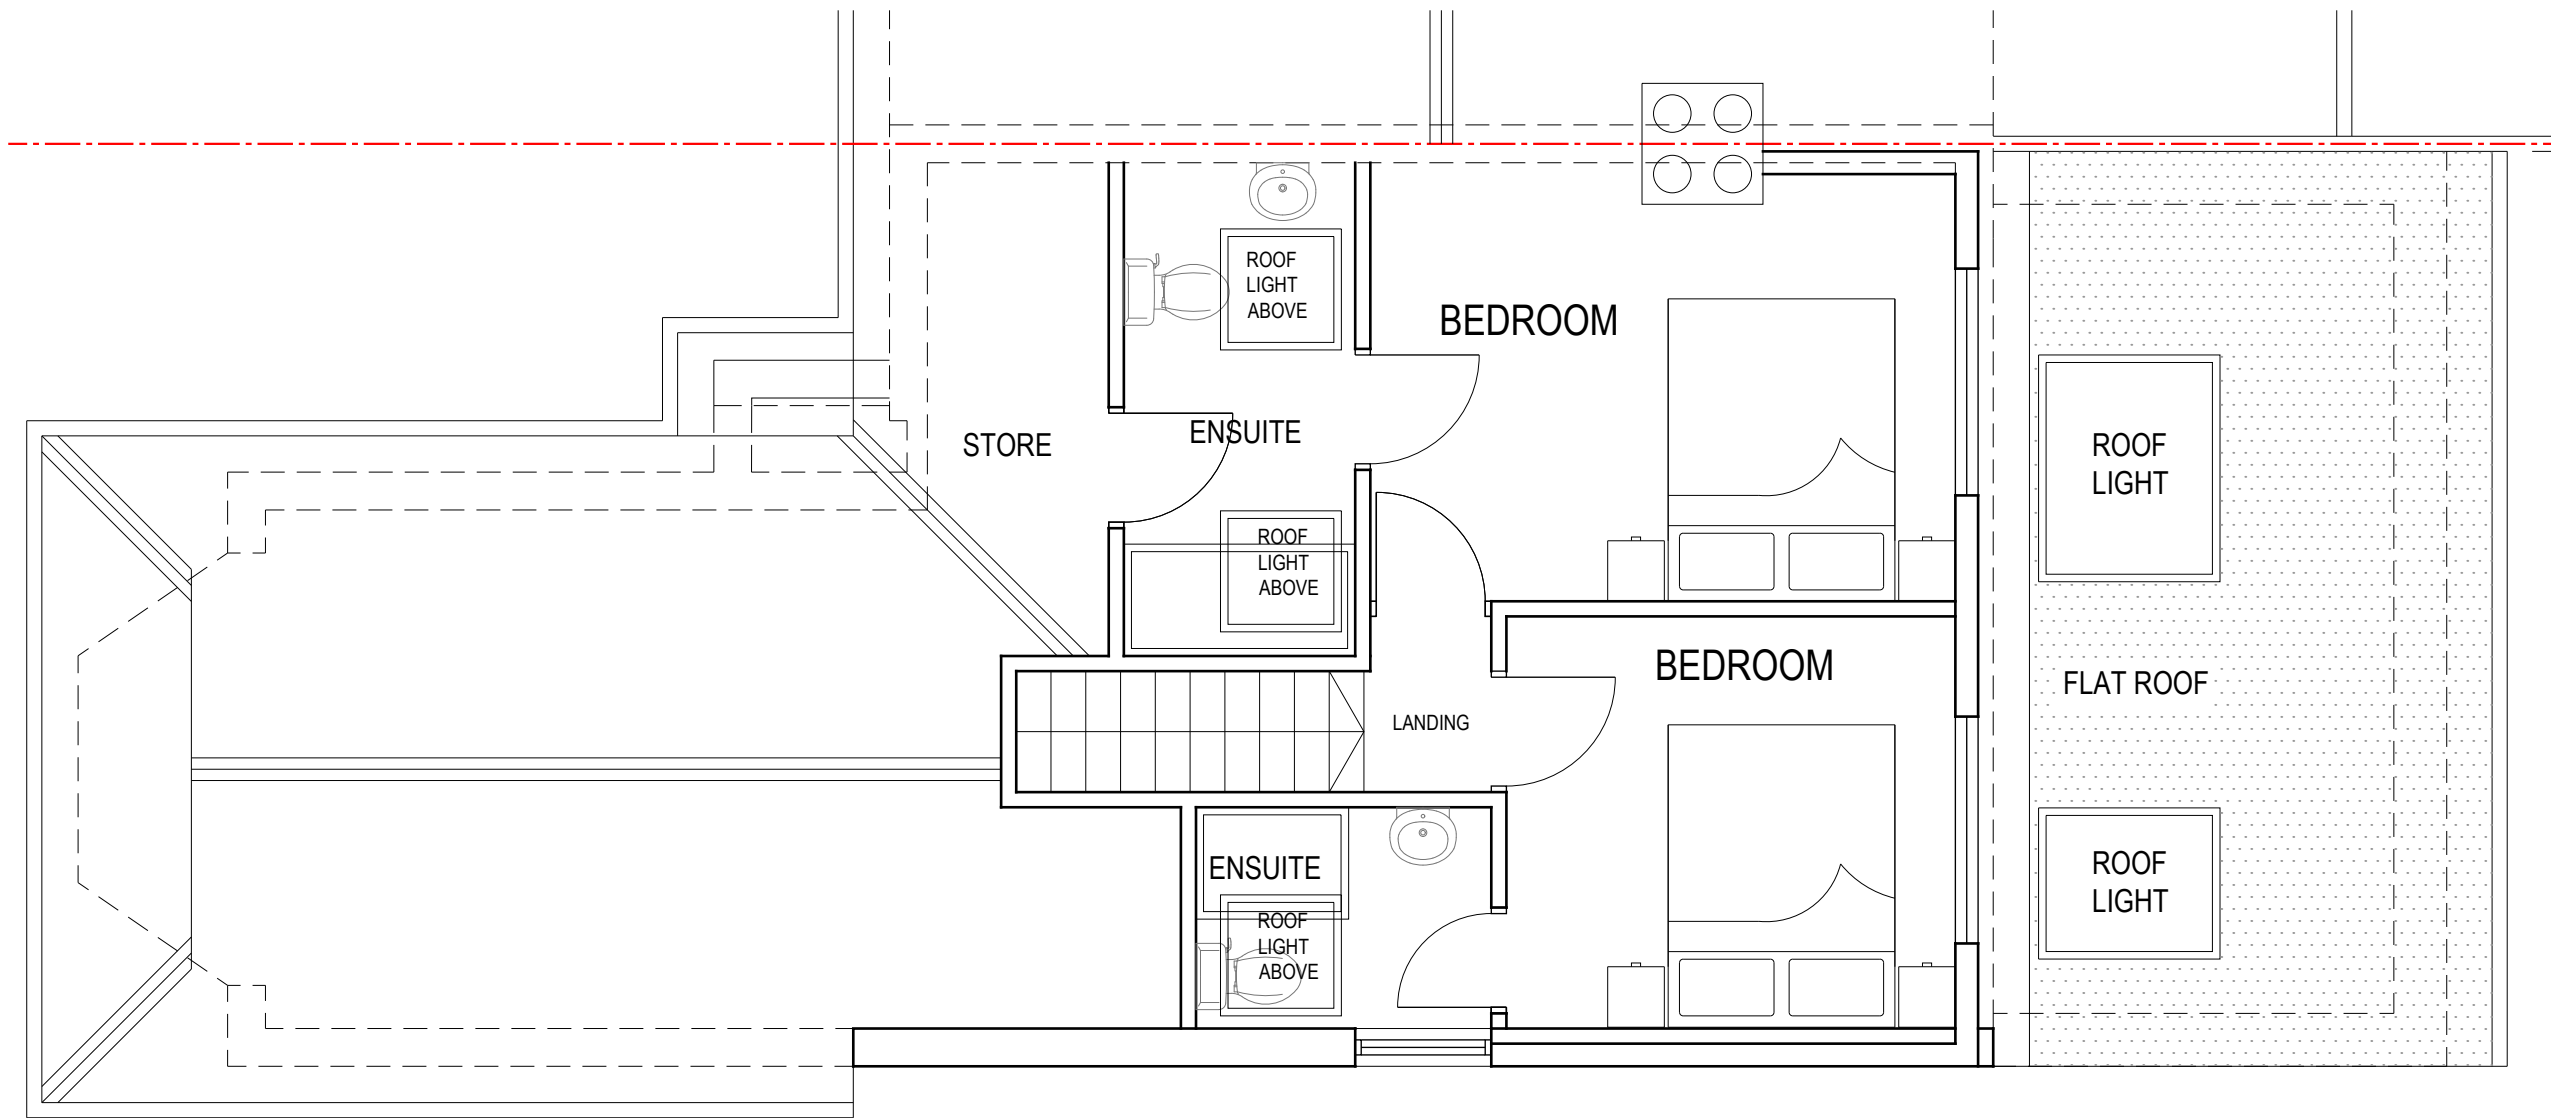

PROPOSED LOFT PLAN

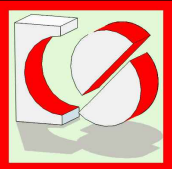

CRAFTED SPACES
ARCHITECTURE + URBANISUM
DESIGNING WITH SOCIAL ECONOMICAL & ENVIRONMENTAL SUSTAINABILITY
(M) 07973988297

Applicant:
MS PRANVERA GASHI

Job Title:
2 CARDINAL ROAD, LONDON, HA4 9QD

Drawing Title:
PROPOSED LOFT PLAN

Scale: 1:50

Date: 01/08/2024

Drawing No.

PD-2453-05

Print Size

A3

Revision

Drawing Status

FOR LAWFUL DEVELOPMENT

