
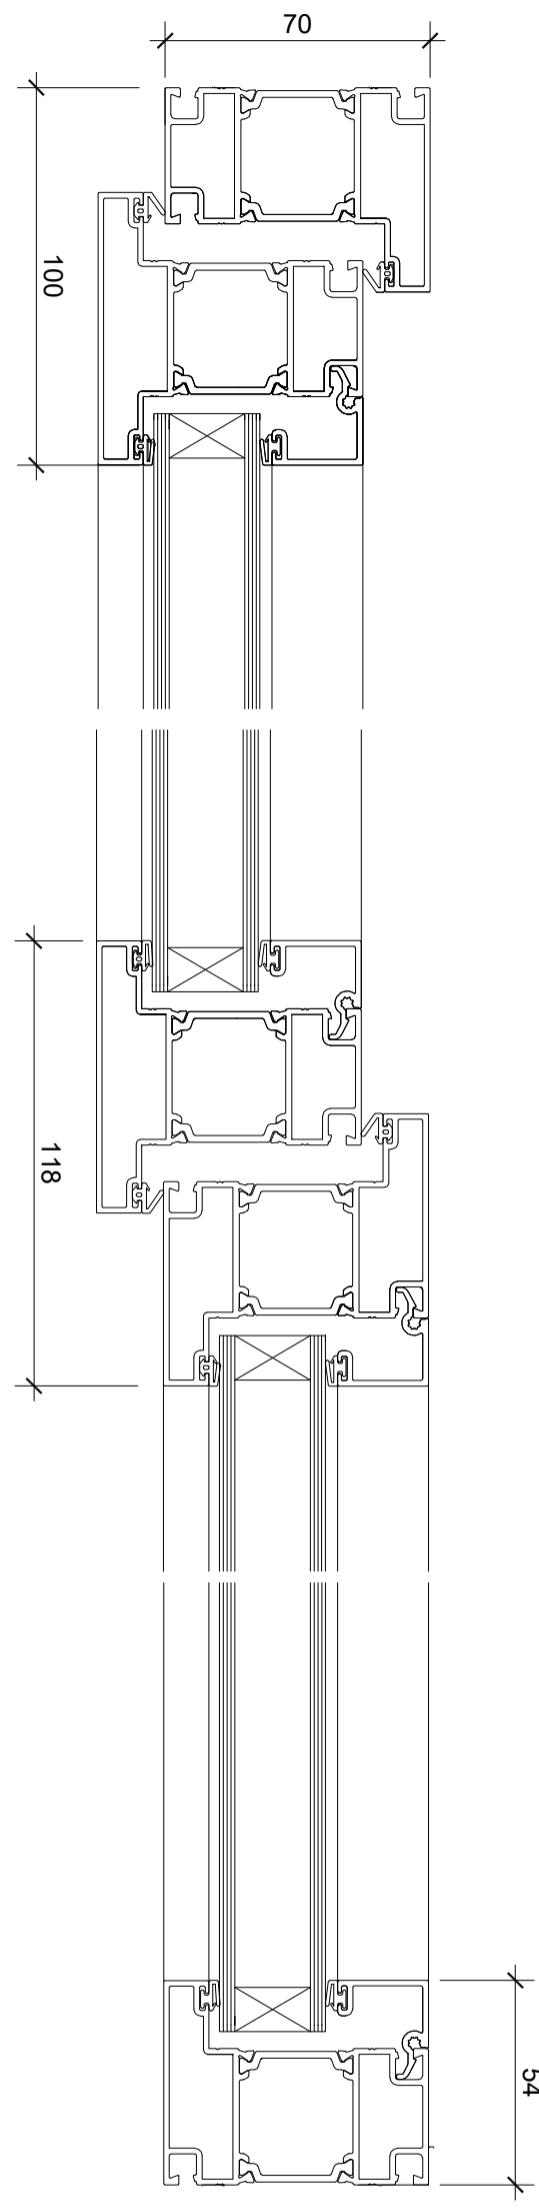


# D02 P2

- Do Not Scale - If In Doubt Ask -

## Section B - B

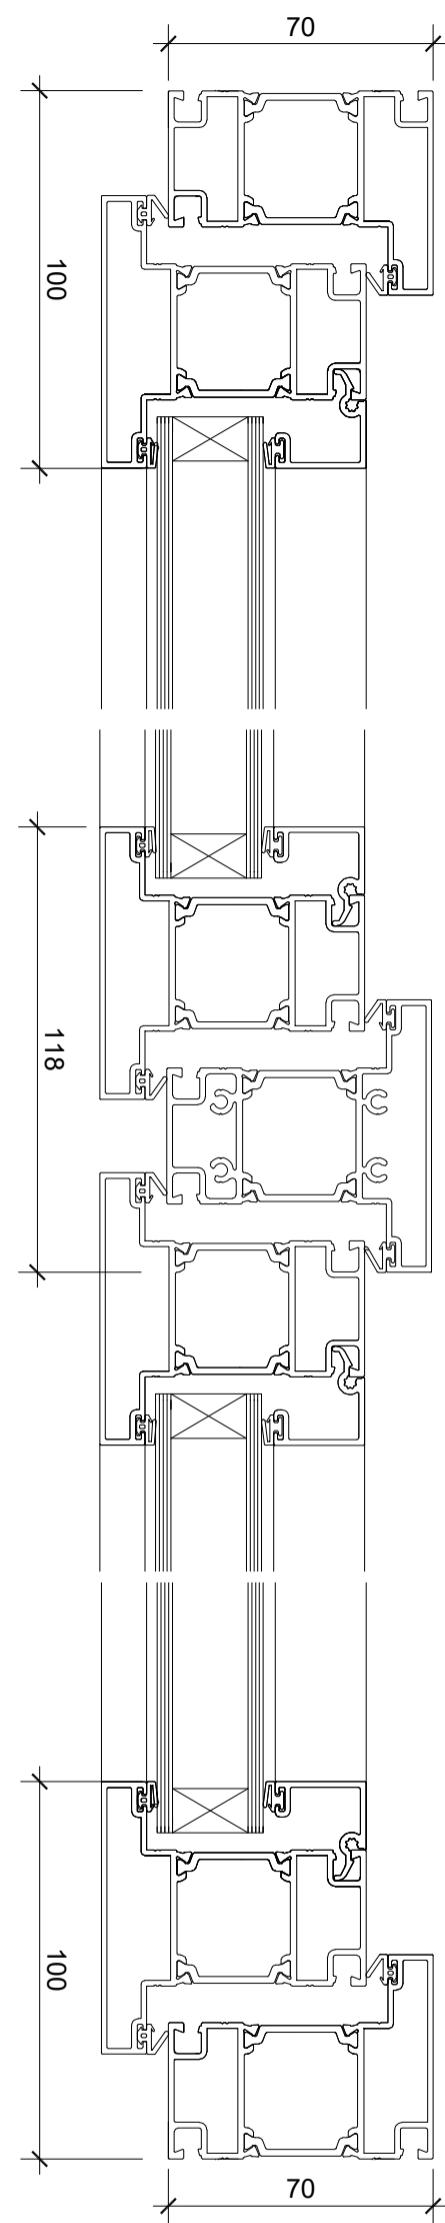

## Section A - A

P2 CHANGED TO FLUSH SECTIONS  
Rev. Revision Date 24/11/24

**evander**  
living protected

Broadgate House Broadway Business Park,  
Chadderton, Oldham, England, OL9 9XA

t.0800 590 925

e. Glazing.shopcare@vps.evander.com

HO4186679  
528 BATH ROAD

WEST DRAYTON  
UB7 0EE

**TYPICAL SECTIONS  
THROUGH WINDOWS**

Designed by AWW	Date 24.10.24	Scale @ A3 1:2
DWG No. AW1175	Sheet Ref. D02	Rev. P2

THIS DRAWING AND DESIGN IS THE SOLE PROPERTY OF AWW AND MUST NOT BE COPIED OR COMMUNICATED IN WHOLE OR PART TO ANY THIRD PARTY WITHOUT CONSENT FROM THE COMPANY

**QU design**  
drawings produced by  
aww design: archiblock design consultancy  
2, Millburn Terrace, London, NW1 2BL, UK  
07733 231332 e. aww design.uk@yahoo.co.uk

All dimensions to be confirmed or provided by architect / main contractor unless otherwise agreed		
STATUS A Approved	Author Comment	<input type="checkbox"/>
STATUS B Provisional	Comment	<input type="checkbox"/>
STATUS C Rejected		<input type="checkbox"/>
Date	.....	
Signature	.....	

**FOR APPROVAL**