

aw design


aw design architectural glazing design consultancy

2 Milburn Terrace, Liversham, Lymington, Hampshire, SO41 2EL
T: 01753 231332 e: aw_design_luk@ymico.co.uk

FOR APPROVAL

All dimensions to be confirmed or provided by architect / main contractor unless otherwise agreed

STATUS A Approved/No Further Comment	☐
STATUS B Provisional with comment	☐
STATUS C Rejected	☐
Date	
Signature	

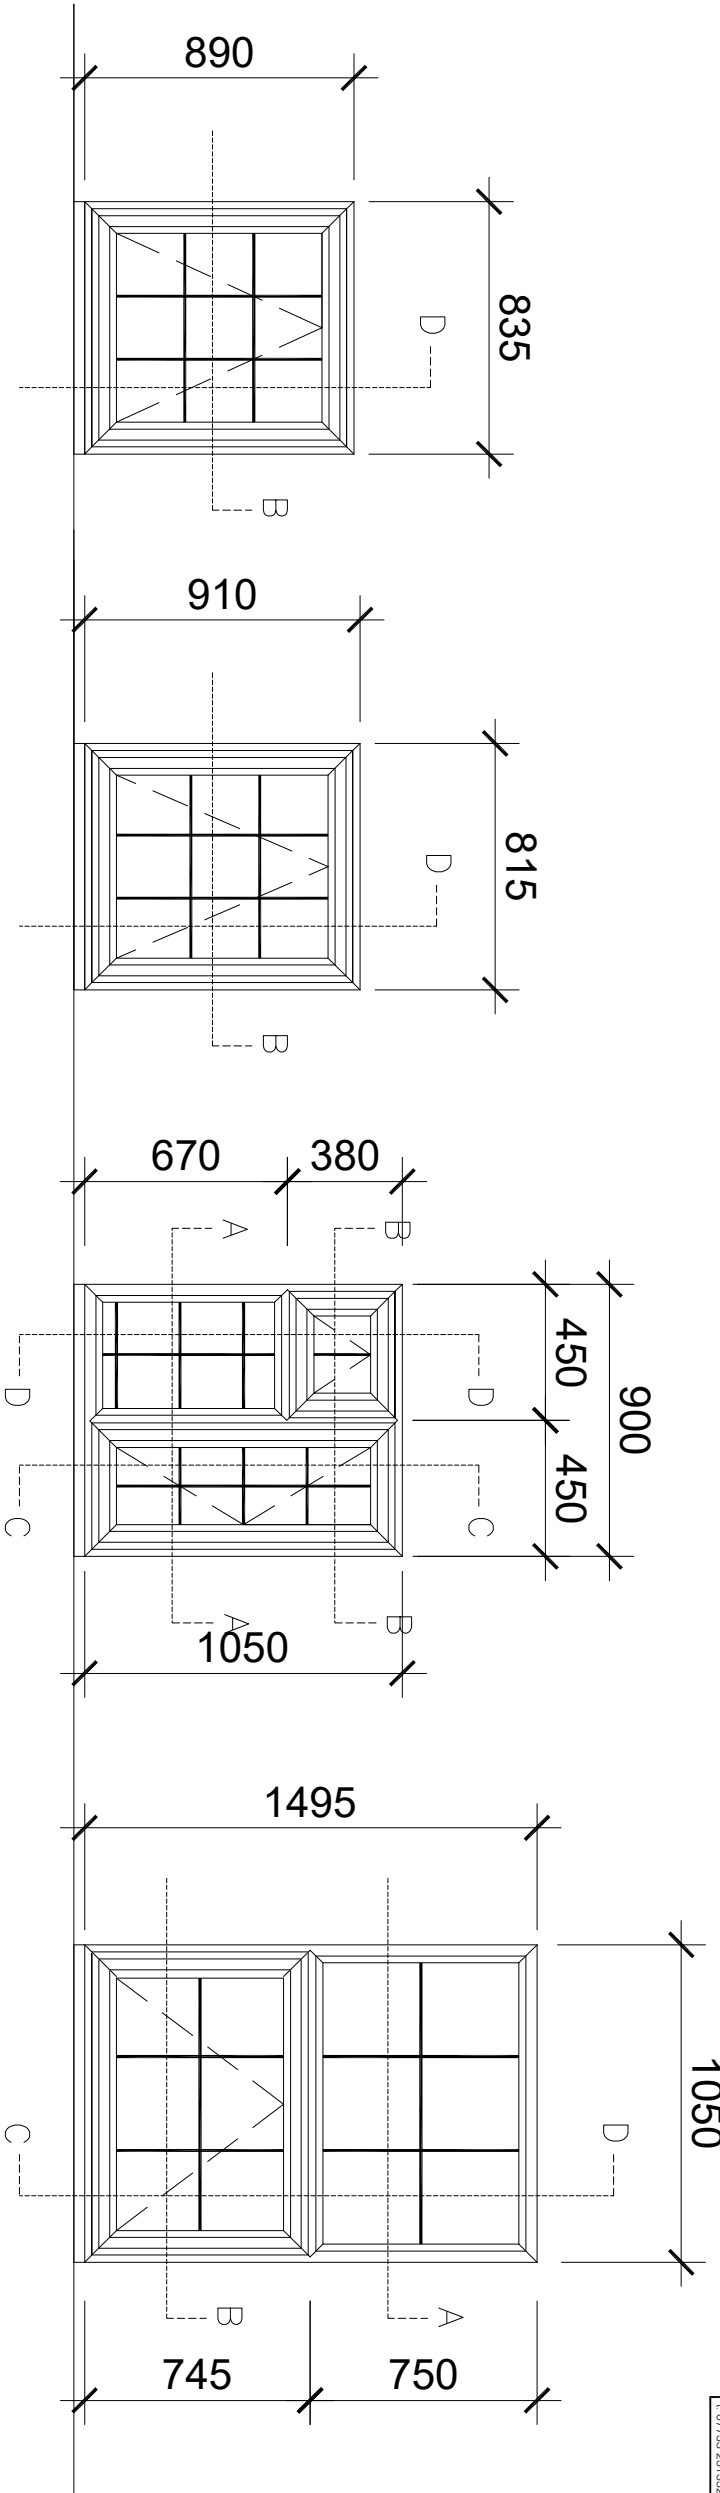


Bedroom 1
Item 1
1 No Req'd Thus

Bedroom 2
Item 2
1 No Req'd Thus

Ensuite
Item 3
1 No Req'd Thus

Bedroom 3
Item 4
1 No Req'd Thus

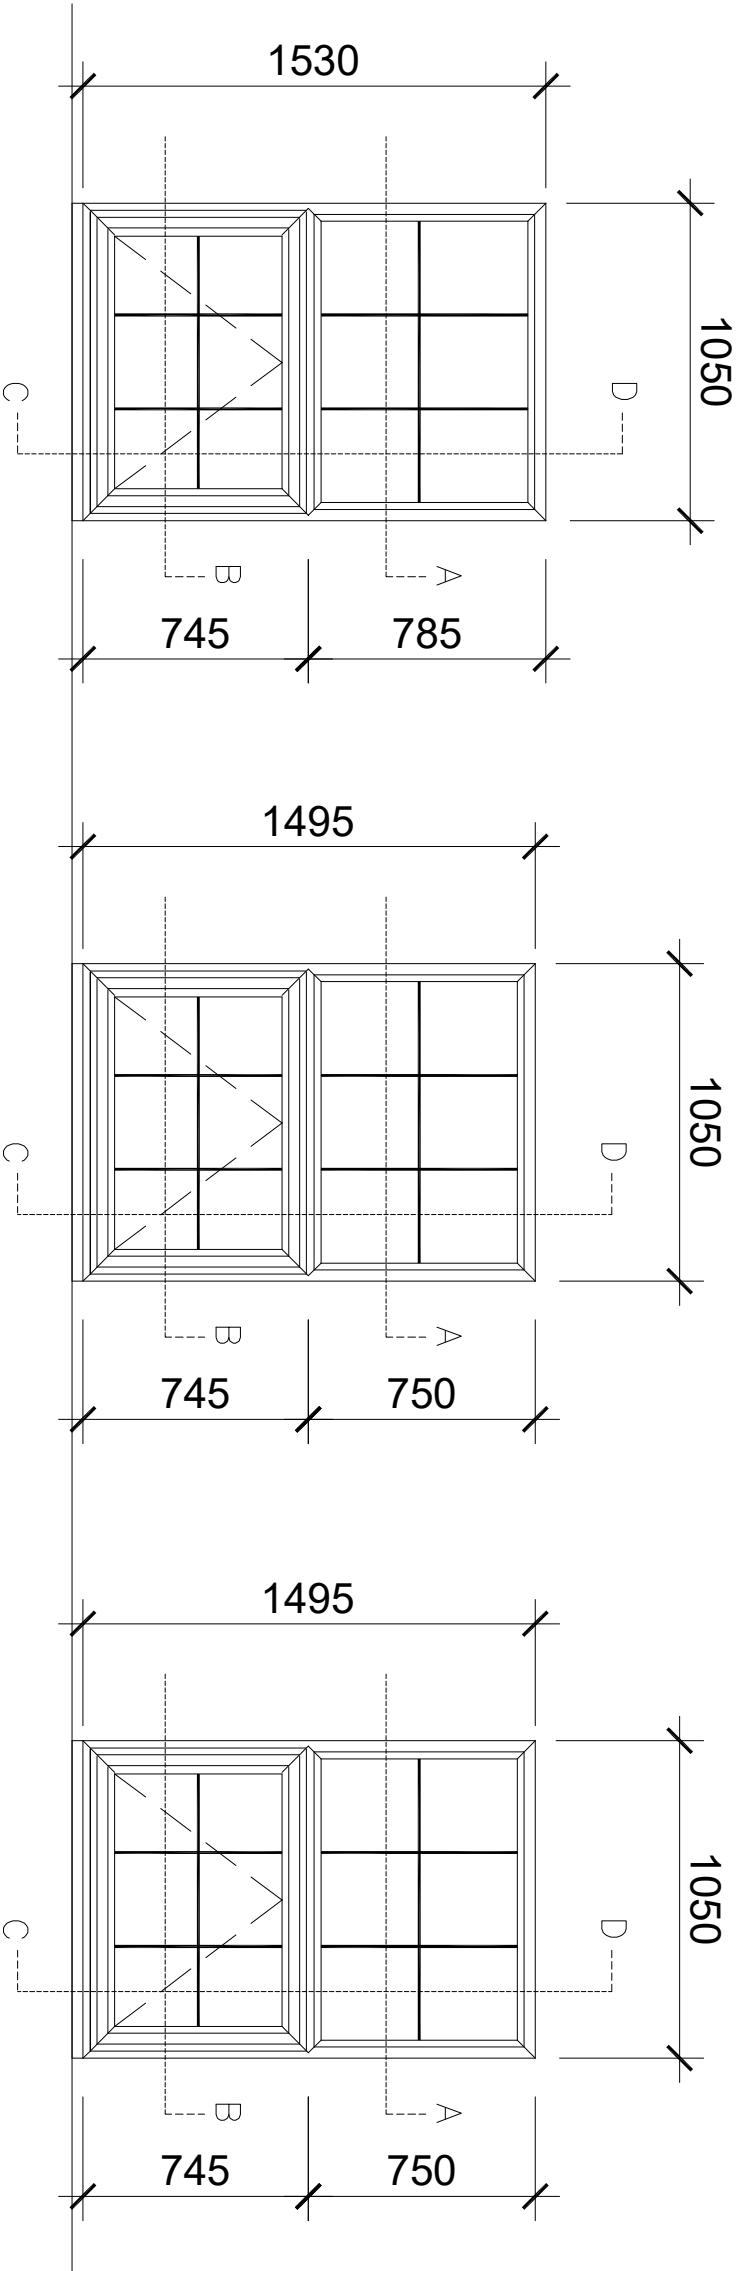

Bedroom 3
Item 5
1 No Req'd Thus

Bedroom 4
Item 6
1 No Req'd Thus

Bedroom 4
Item 7
1 No Req'd Thus

Specification

SPECIFICATION:

WHITE PVCU CASEMENT WINDOWS

FINISH:

WHITE WOODGRAIN FOIL FINISH
INTERNAL AND EXTERNAL
RAL 9016

IRONMONGERY:

WHITE CASEMENT LOCK
WHITE EGRESS / EASY CLEAN HINGES TO
ITEMS ABOVE GROUND FLOOR

GLAZING SPECIFICATION:

GLAZING UNITS
8.8 MM CLEAR LAMINATE
6.0MM SPACER BAR BLACK WARM EDGE
ARGON FILLED
4.0MM TOUGHENED

NOTE:
STIPPOLYTE TEXTURED GLASS FINISH
TO ENSUITE

Rev | Revision | Date

evander

living protected

Broadgate House Broadway Business Park,
Chadderton, Oldham, England, OL9 9XA
t:0800 590 925
e: Glazing.shopcare@yqs.evander.com

HO4186679
528 BATH ROAD

WEST DRAYTON
UB7 0EE

GENERAL ARRANGEMENT
DRAWING

Designed by	Date	Scale @ A3
AMW	24.10.24	1:25
DWG No.	Sheet Ref.	Rev.
AW1175	E01	-