
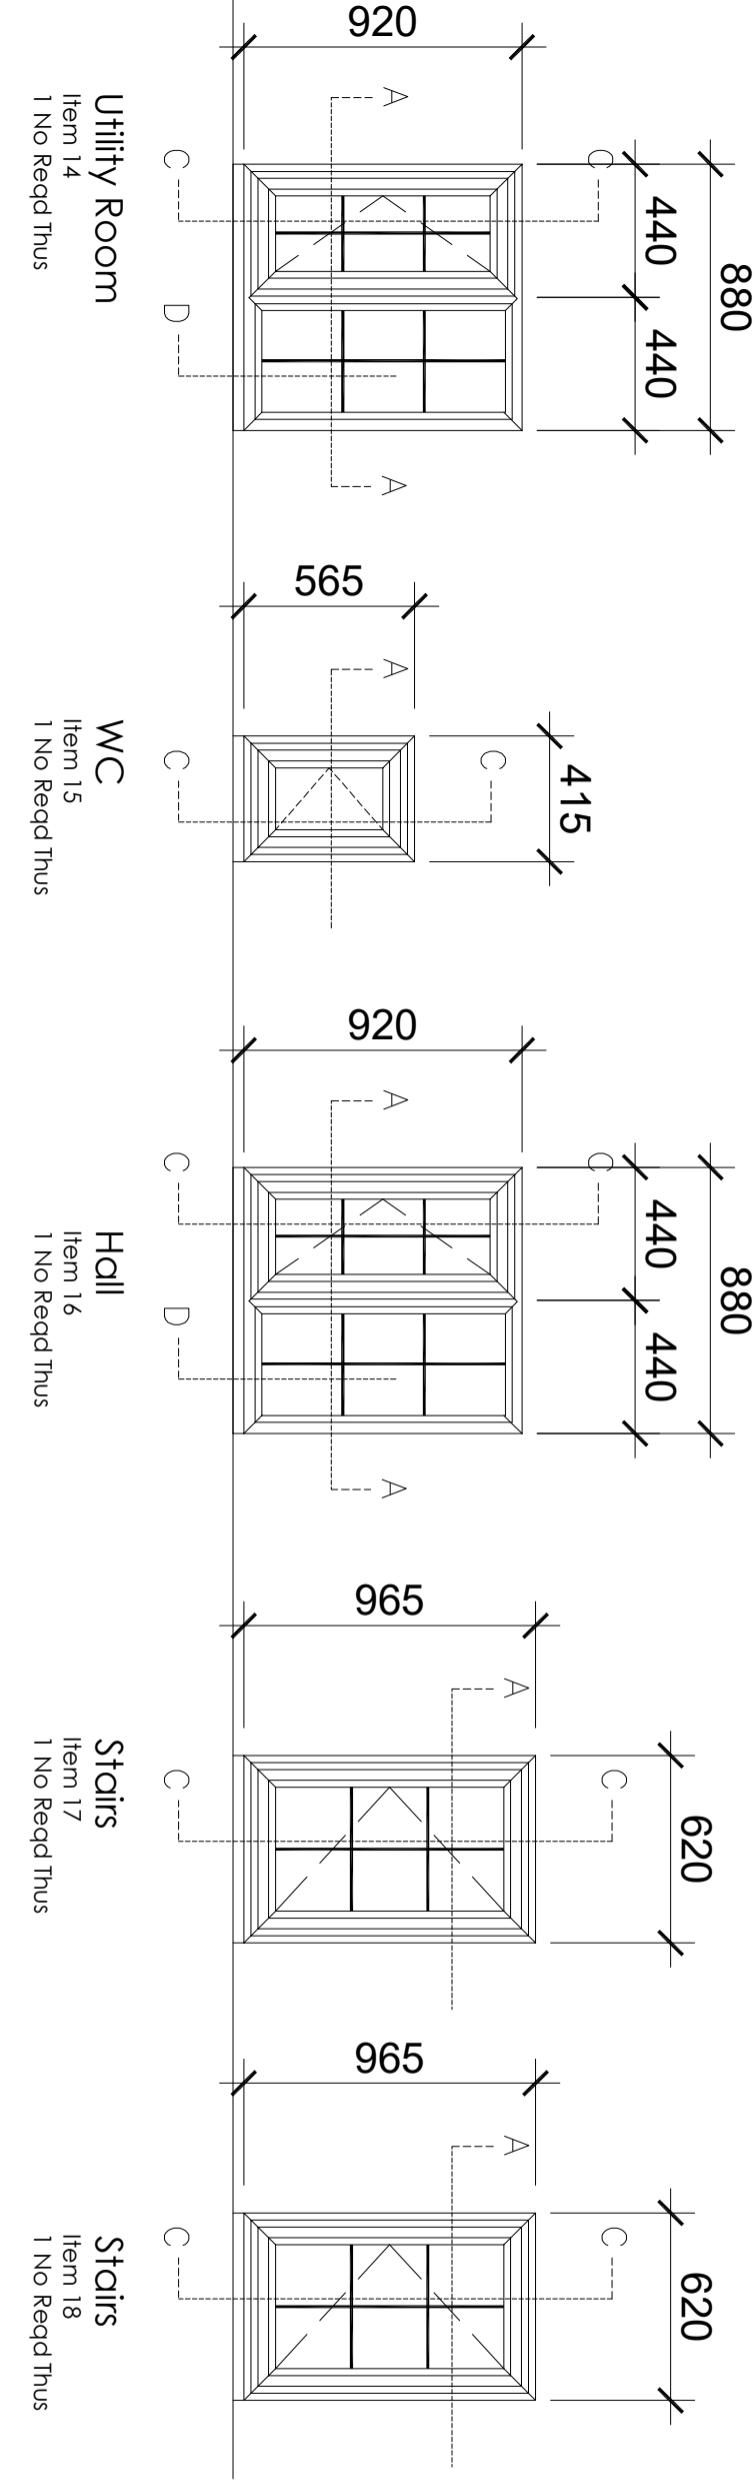


# E03 P1

- Do Not Scale - If In Doubt Ask -

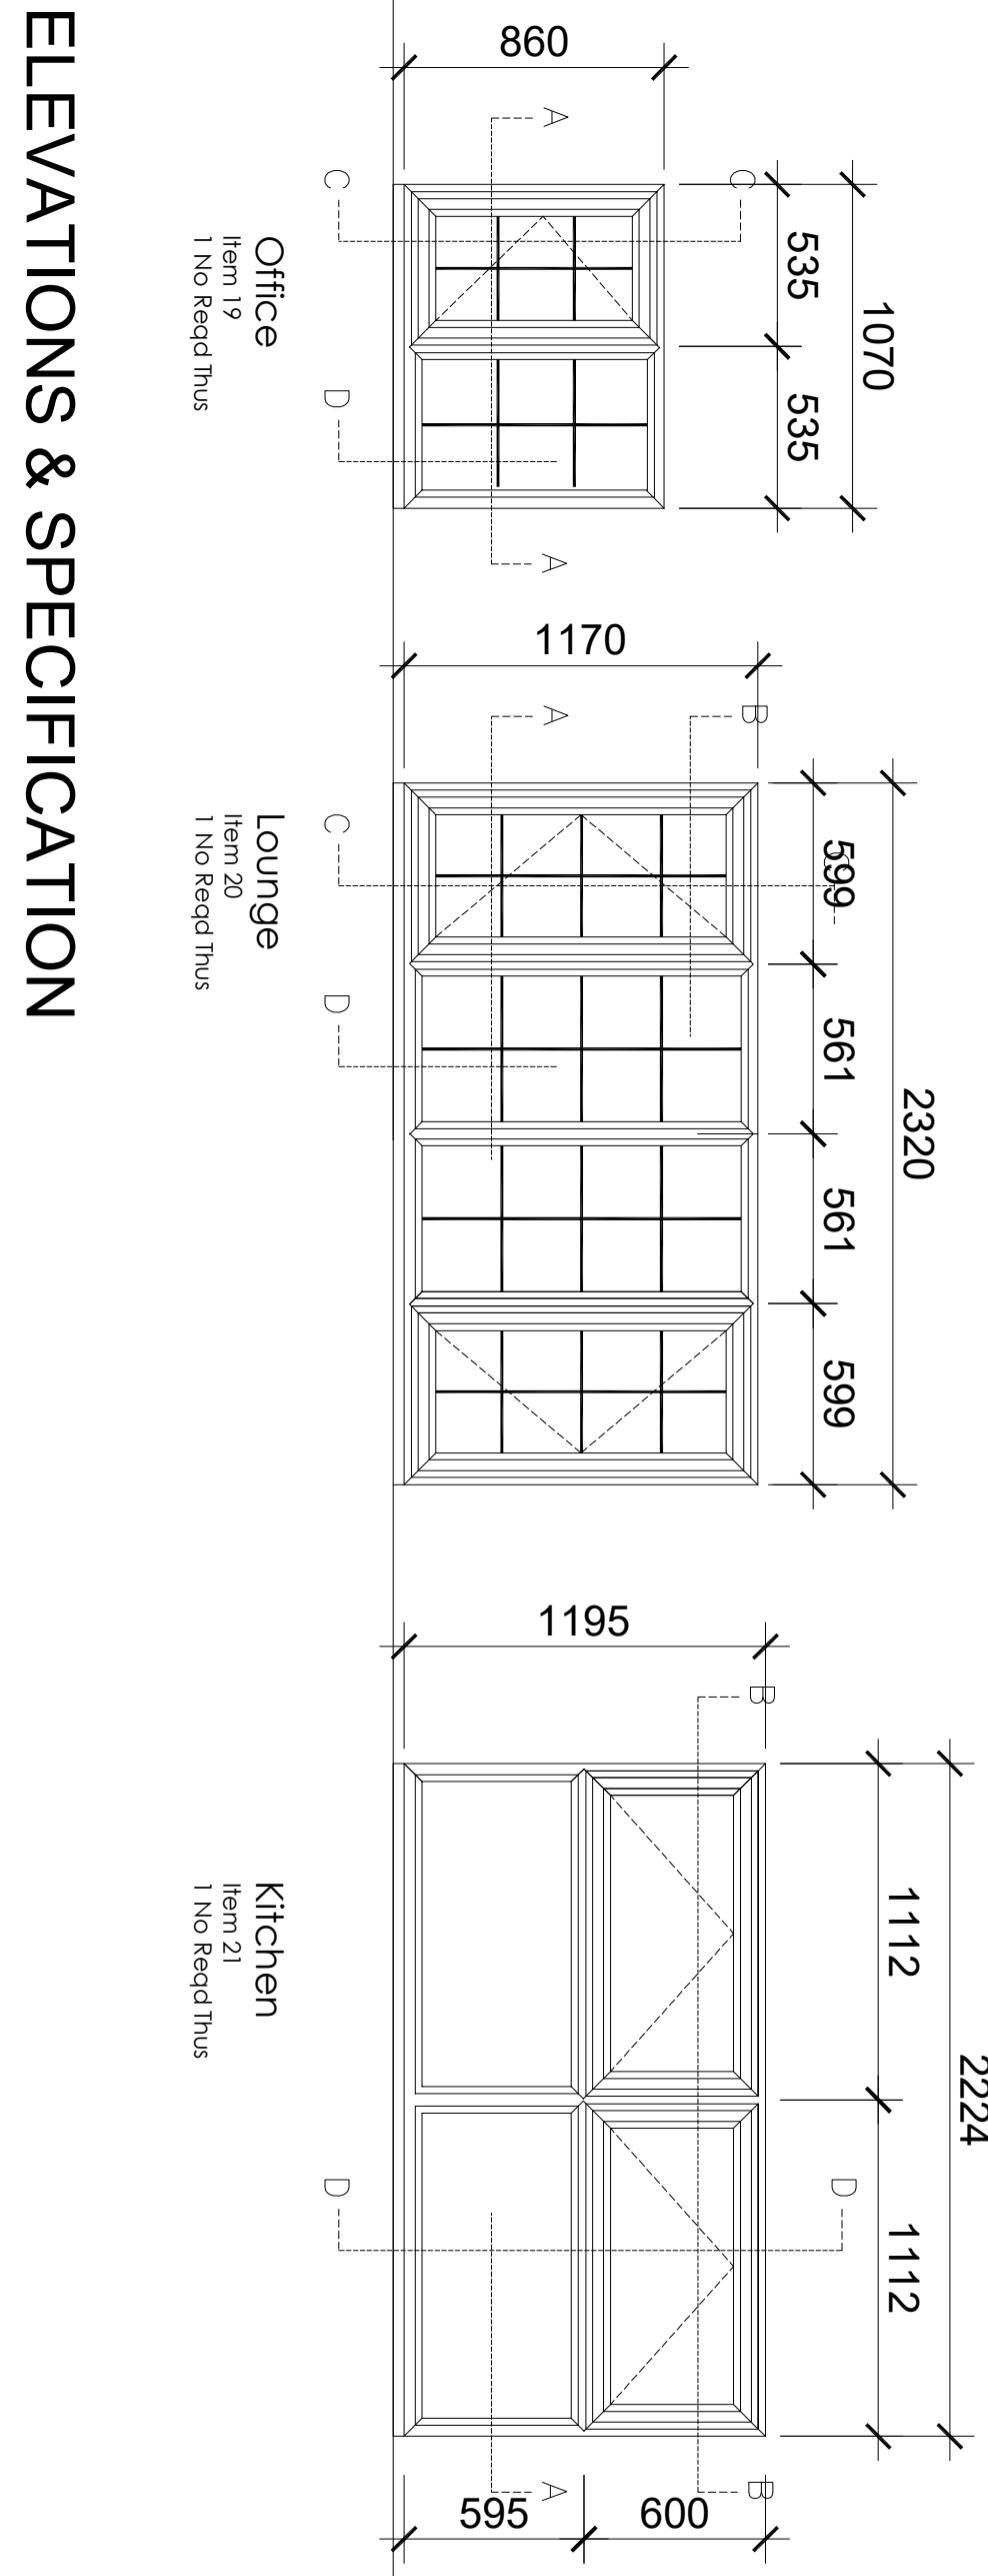

Utility Room  
Item 14  
1 No Reqd Thus

WC  
Item 15  
1 No Reqd Thus

Hall  
Item 16  
1 No Reqd Thus

Stairs  
Item 17  
1 No Reqd Thus

Stairs  
Item 18  
1 No Reqd Thus

NOTE:  
STIPPOLYTE TEXTURED GLASS FINISH  
TO WC

GLAZING UNITS  
8.8 MM CLEAR LAMINATE  
6.0MM SPACER BAR BLACK WARM EDGE  
ARGON FILLED  
4.0MM TOUGHENED

IRONMONGERY:  
WHITE CASEMENT LOCK  
WHITE EGRESS / EASY CLEAN HINGES TO  
ITEMS ABOVE GROUND FLOOR

GLAZING SPECIFICATION:  
WHITE PVCu CASEMENT WINDOWS  
INTERNAL AND EXTERNAL  
RAL 9016

SPECIFICATION:  
WHITE PVCu CASEMENT WINDOWS  
FINISH:  
WHITE WOODGRAIN FOIL FINISH  
INTERNAL AND EXTERNAL  
RAL 9016

## Specification

STATUS A	<input type="checkbox"/>
Approving Engineer Comment	<input type="checkbox"/>
STATUS B	<input type="checkbox"/>
Provisional with comment	<input type="checkbox"/>
STATUS C	<input type="checkbox"/>
Rejected	<input type="checkbox"/>
Date .....	
Signature .....	

**evander**  
living protected

Broadgate House Broadway Business Park,  
Chadderton, Oldham, England, OL9 9JA  
t.0800 590 925  
e. Glazing.shopgate@vps.evander.com

HO4186679  
528 BATH ROAD

WEST DRAYTON  
UB7 0EE

GENERAL ARRANGEMENT  
DRAWING

Designed by	Date	Scale @ A3
AWW	24.10.24	1:25
DWG No.	Sheet Ref.	
AW1175	Rev.	-

# ELEVATIONS & SPECIFICATION