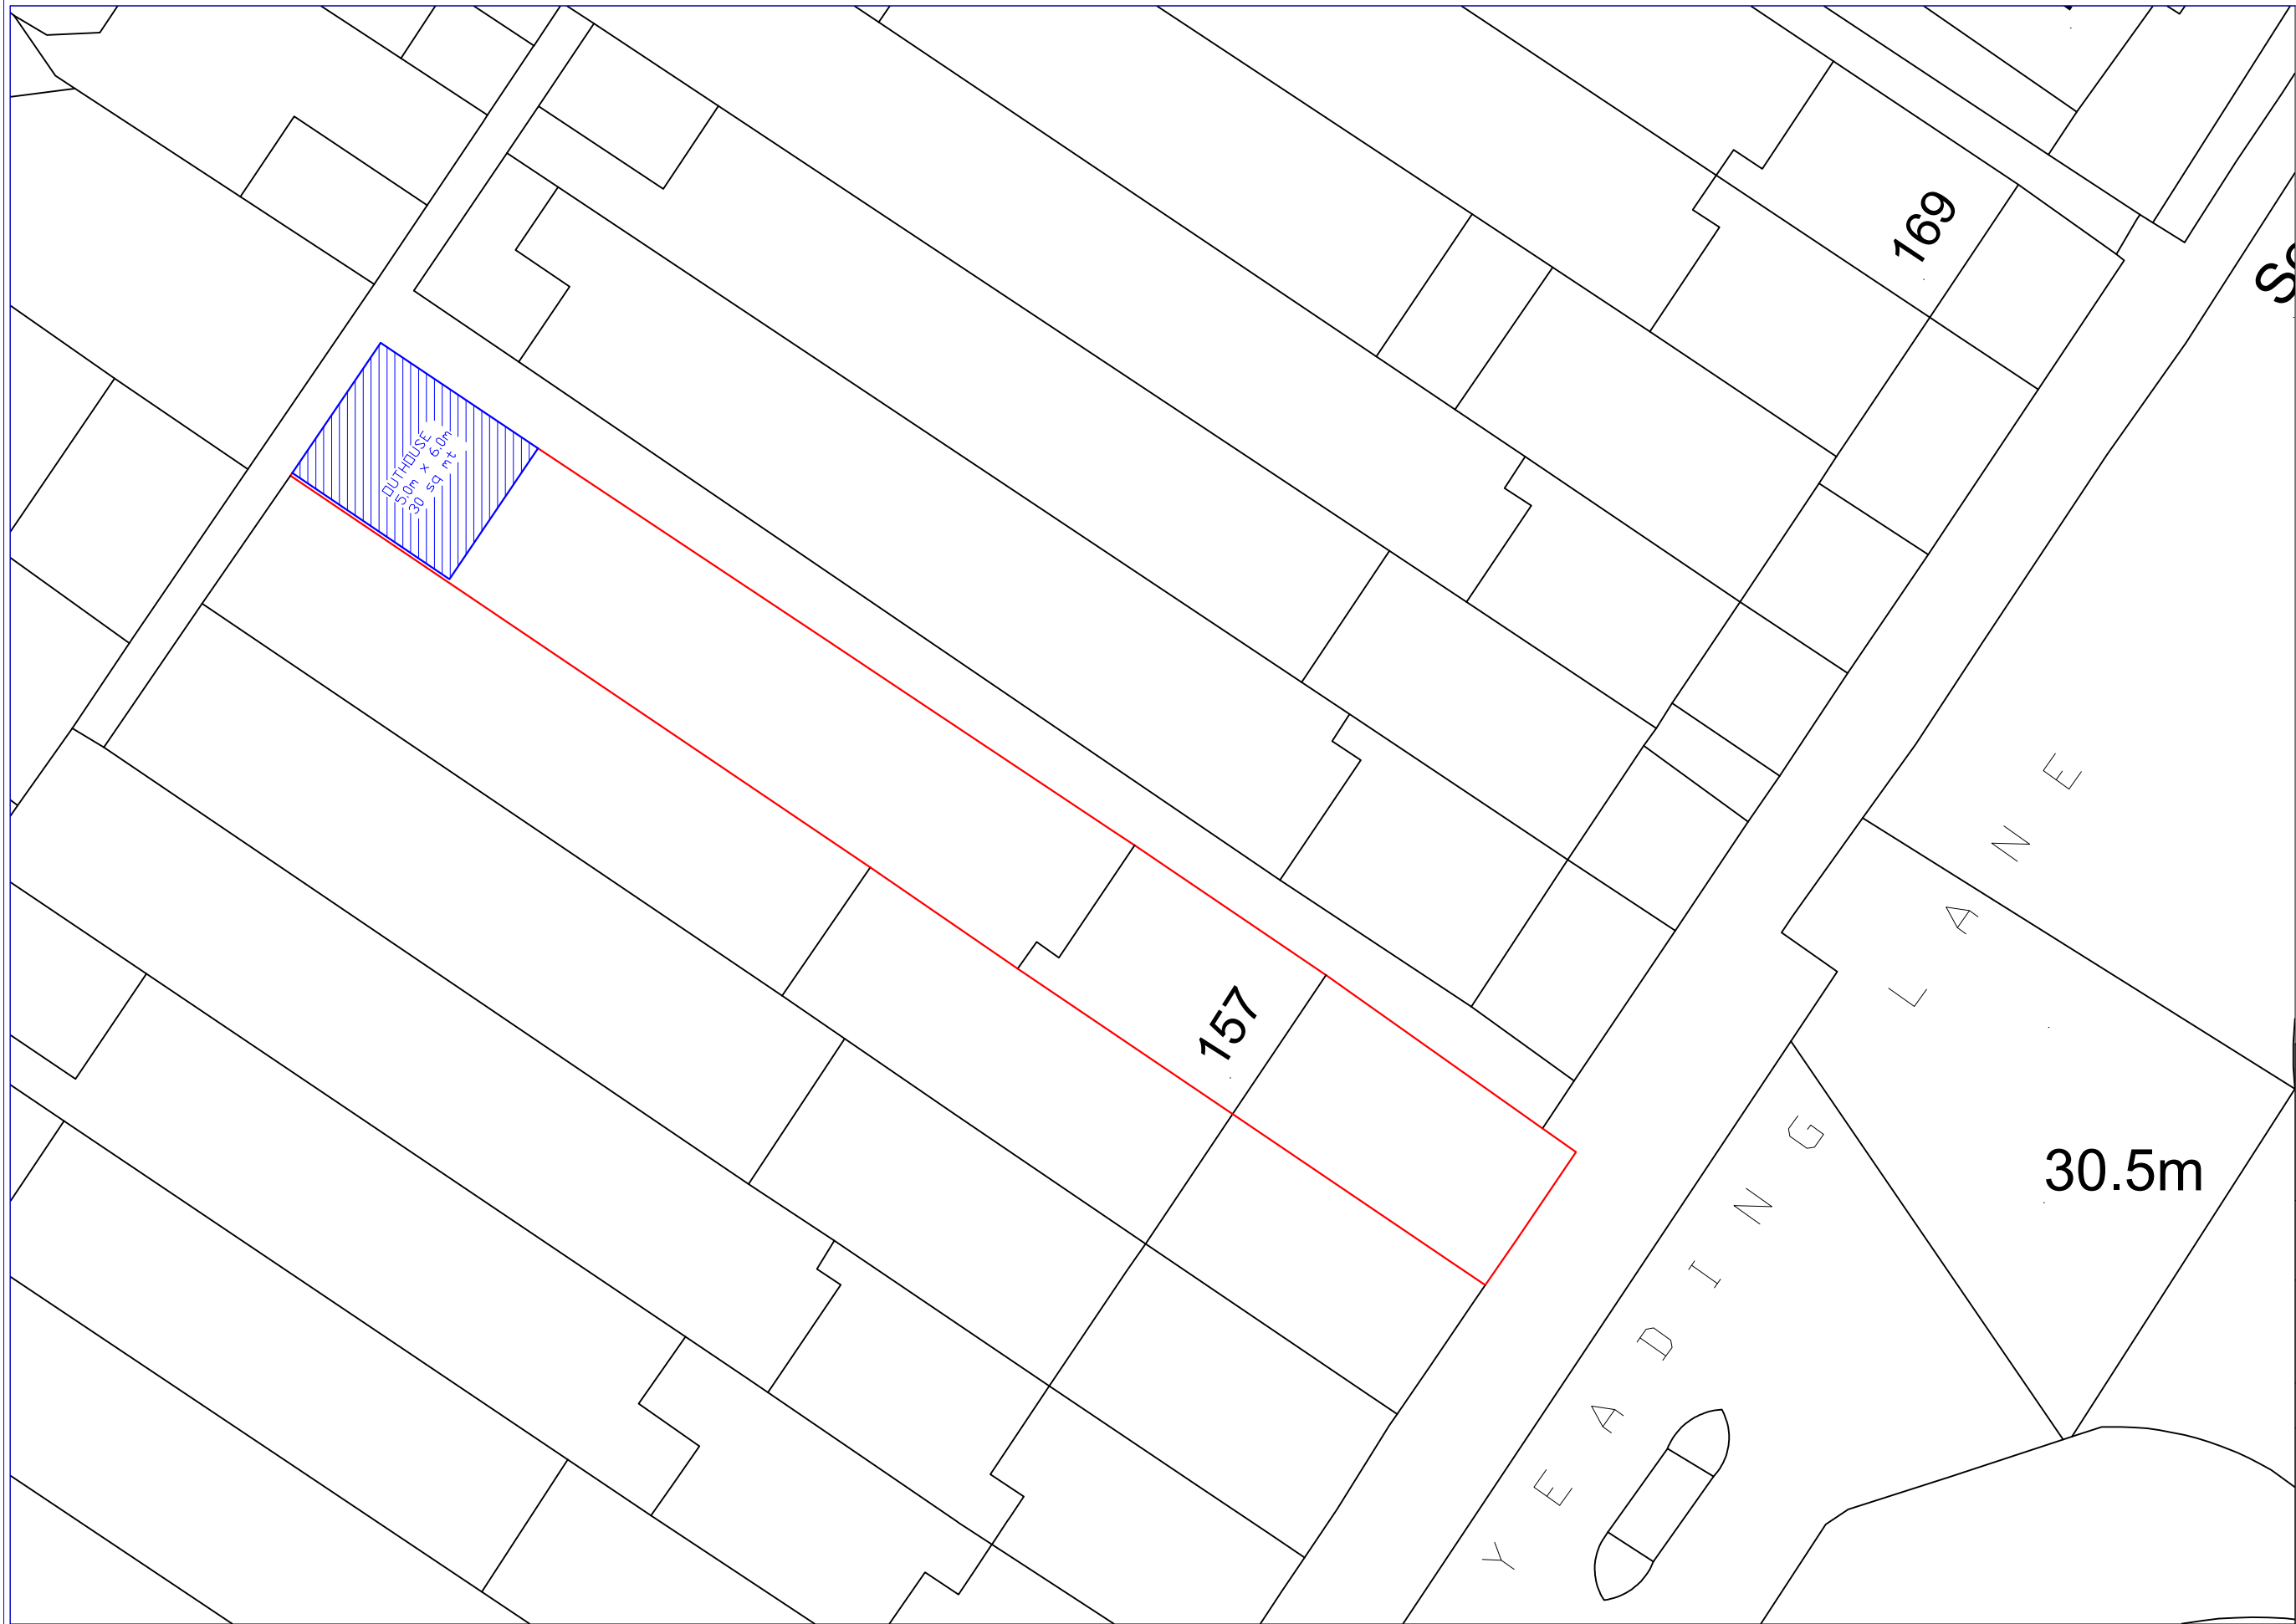


H S PLANNING LTD HEMEN SUTHAR CONSULTING ENGINEER 07940222723 hsplanningltd@yahoo.com
PROPOSAL: SINGLE STOREY OUT HOUSE
SITE: 157 Yeadinglane UB4 0ER
DATE: 01/09/2024
REVISION:
PROPOSED BLOCK PLAN 157/yeading/002