


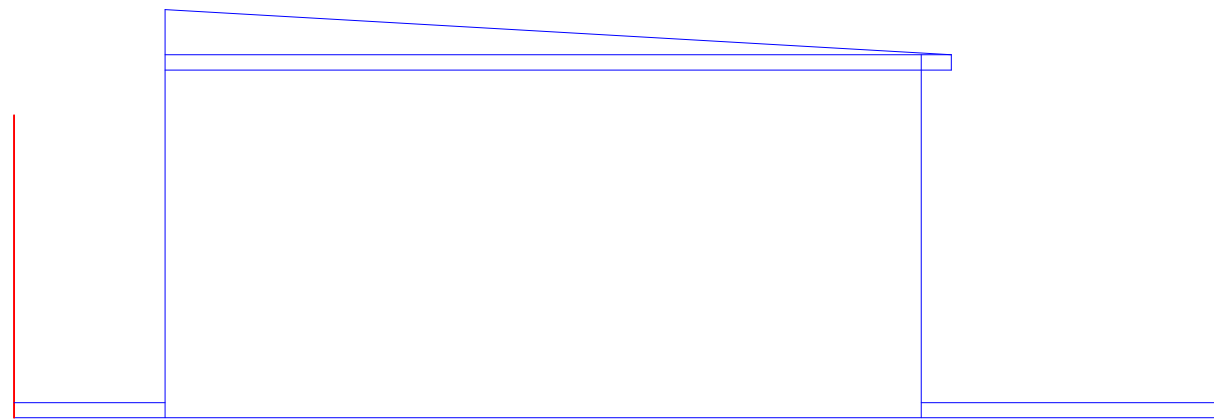


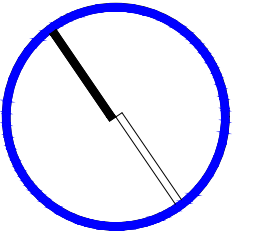


ELEVATION - SIDE

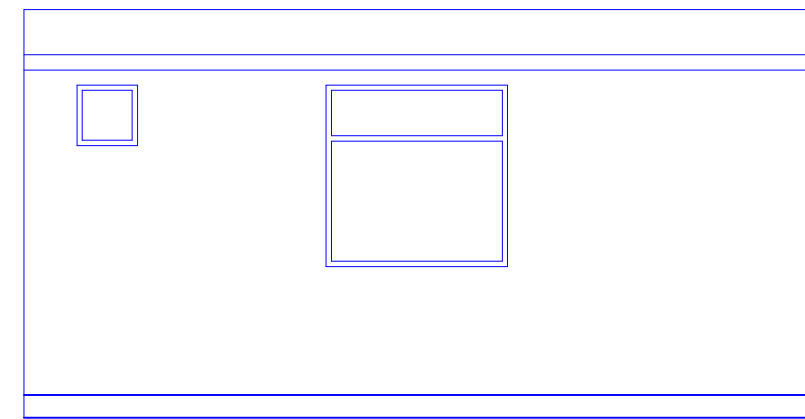

ELEVATION - REAR

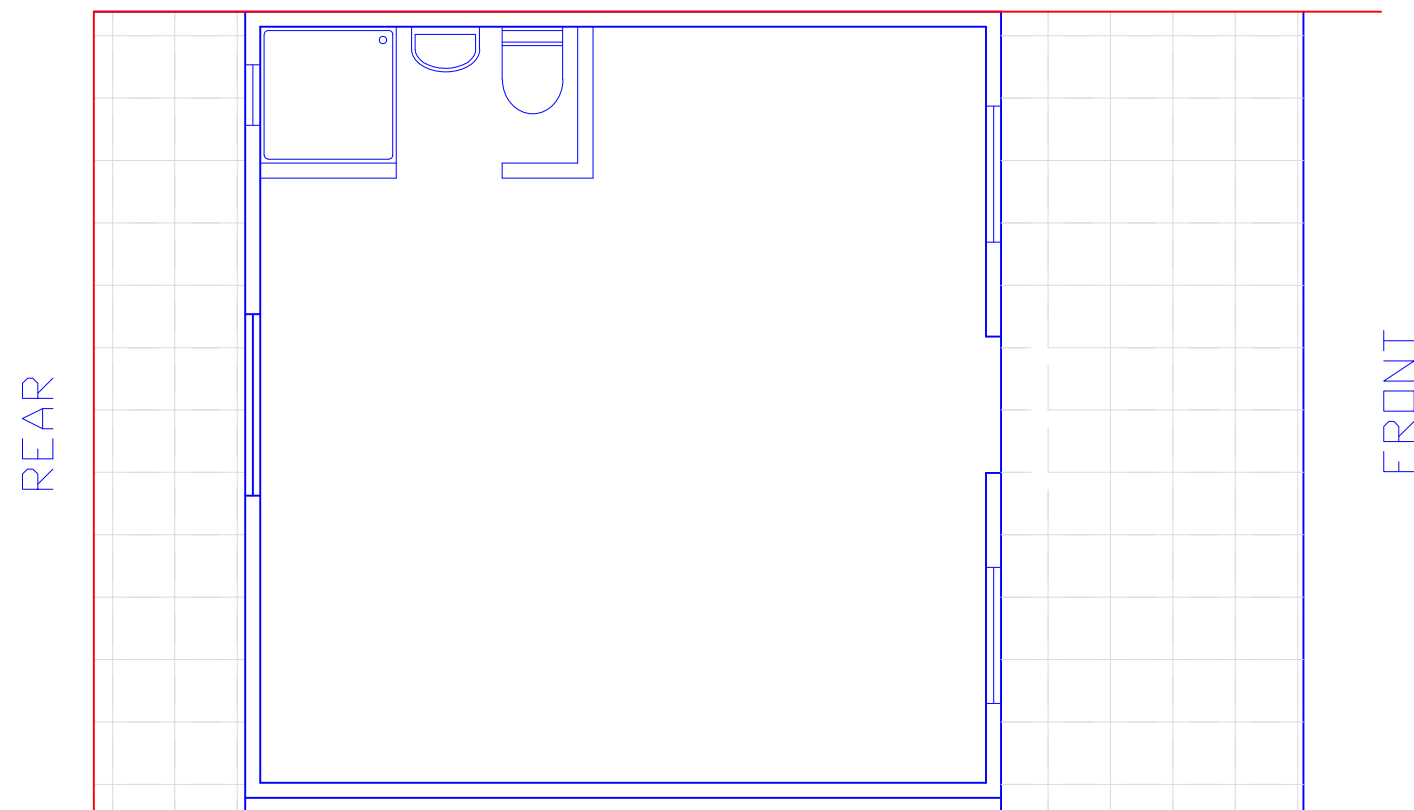

FLOOR PLAN-
OUTHOUSE

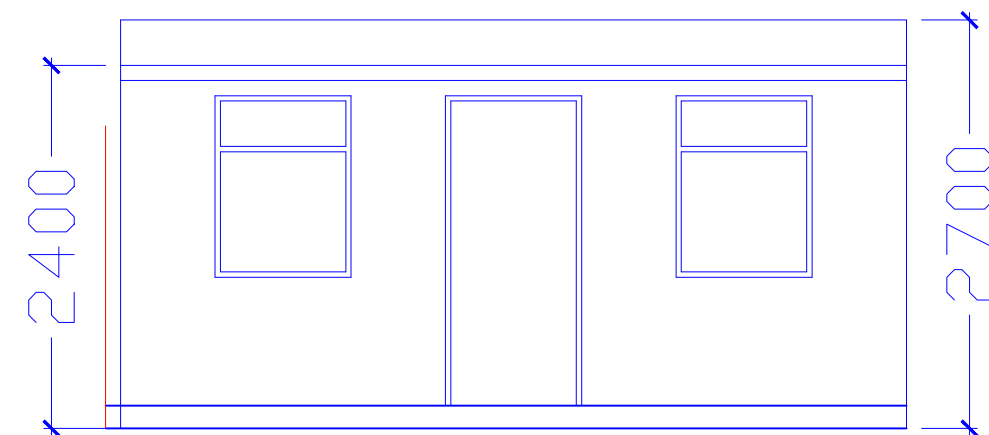

ELEVATION - FRONT

SCALE= 1:50 @ Paper size A3



H S PLANNING LTD

HEMEN SUTHAR
CONSULTING ENGINEER
07940222723
hsplanningltd@yahoo.com

PROPOSAL:
SINGLE STOREY OUT HOUSE

SITE:
157 Yeadinglane
UB4 0ER

DATE: 01/09/2024

REVISION:
R 001

PROPOSED
PLAN & eLEVATION
157/yeading/004