
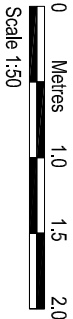
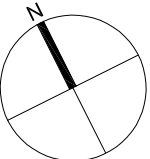


BOUNDARY LINE

BOUNDARY LINE

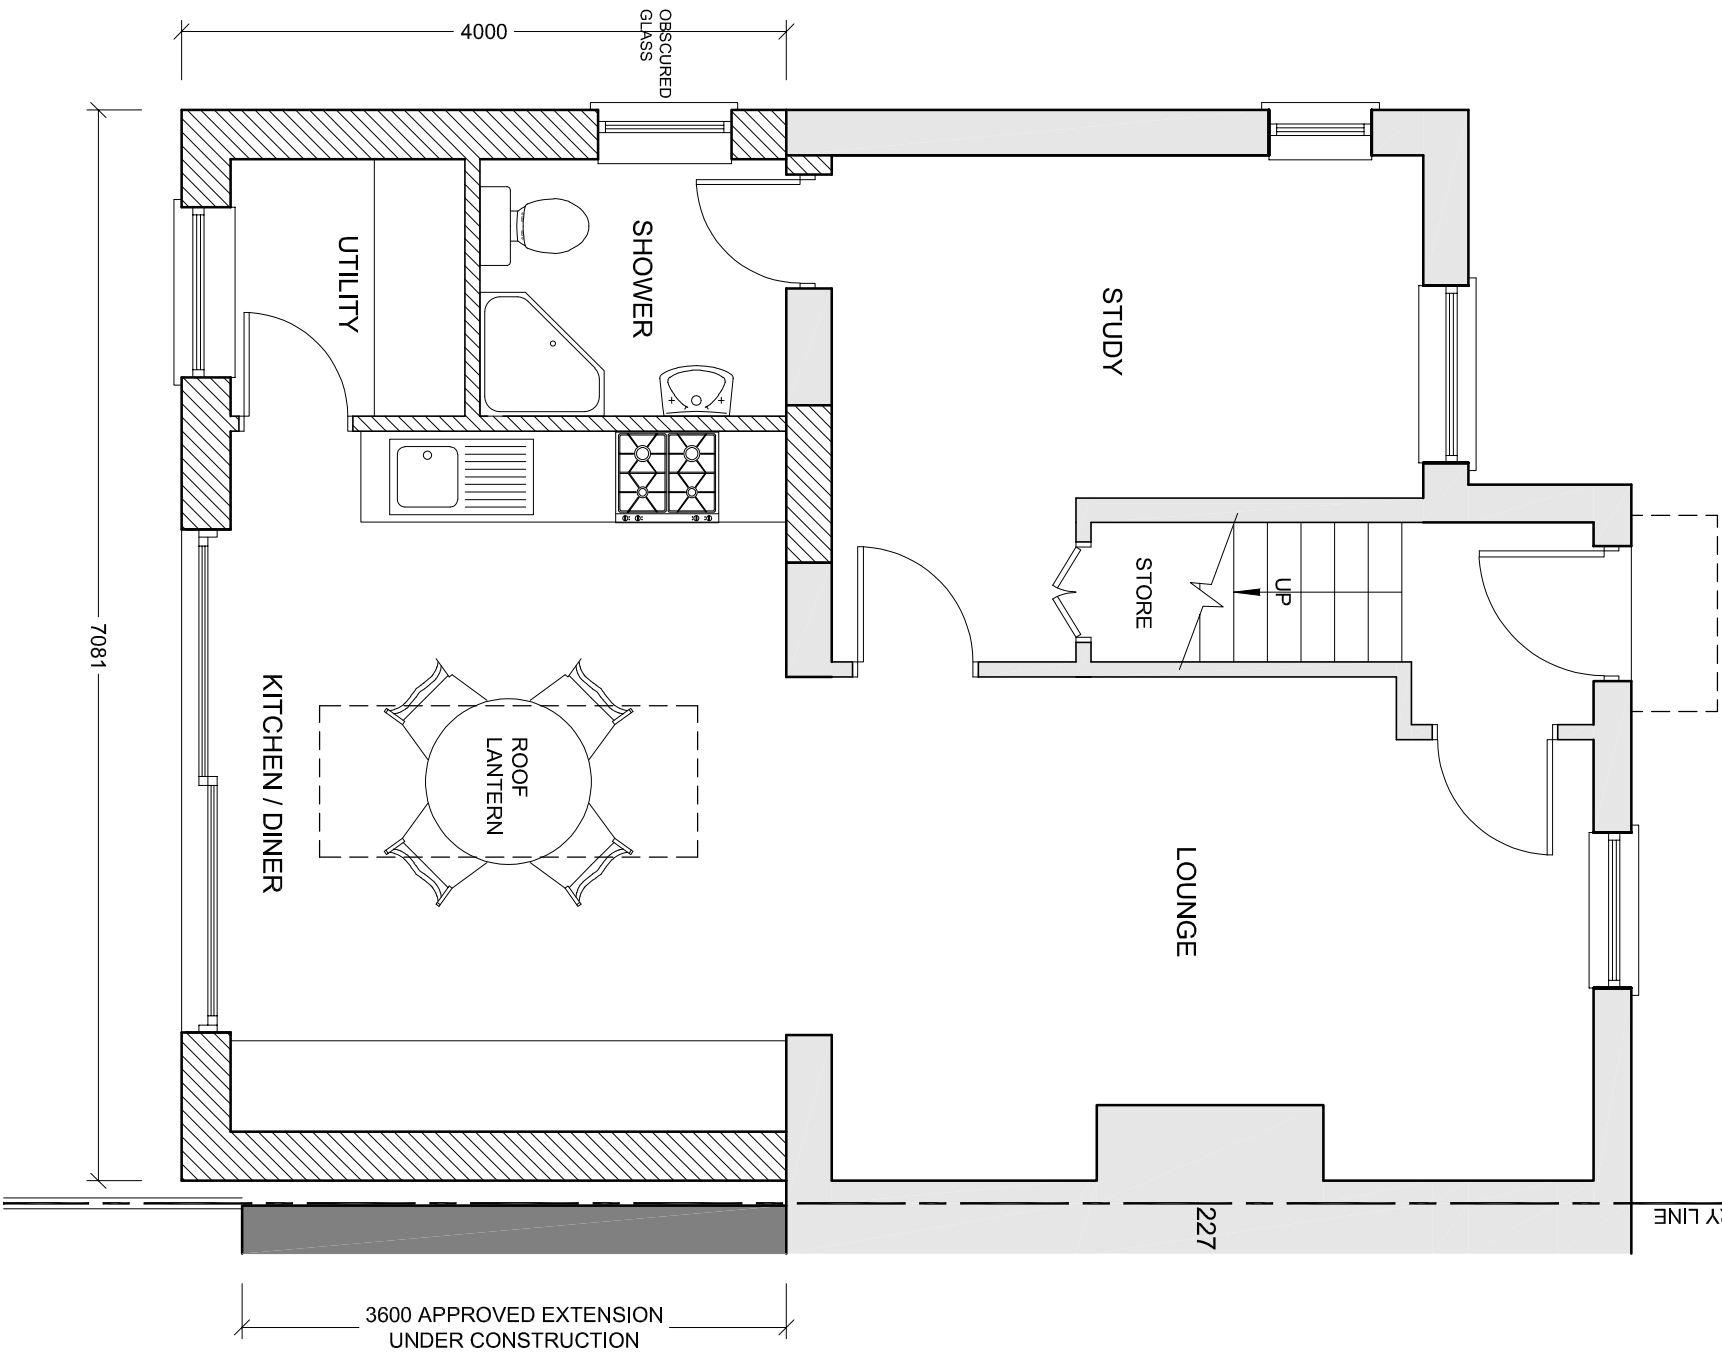

PROPOSED LAYOUT	APR 2024	A
AMENDMENTS	DATE	REV.

Dimensions, areas and levels where given are only approximate and subject to site survey. All information is to be based on the 'As Is' condition and is to be subject to the owner's confirmation and any discrepancies or variations are to be notified to the architect before the drawing is submitted. The drawing is to be used for the purpose of the project only and is not to be used for any other purpose.



bernard murray design
chartered architect

www.bmurdmurraydesign.co.uk
13 MERRYFIELDS, UXBRIDGE, MIDDLESEX UB8 2BT
TEL: 07988 477114 EMAIL: BMURRAYDESIGN@YAHOO.CO.UK

PROJECT
229 COLDHARBOUR LANE
HAYES
UB3 3EH

CLIENT
TRACY & LORRAINE BRENT

DRAWING
PROPOSED GROUND FLOOR
PLAN

SCALE	1:50 @ A3	DRAWING NUMBER	REV.
DATE	APR 2024	BM	1213-9 A
DRAWN	BM		