

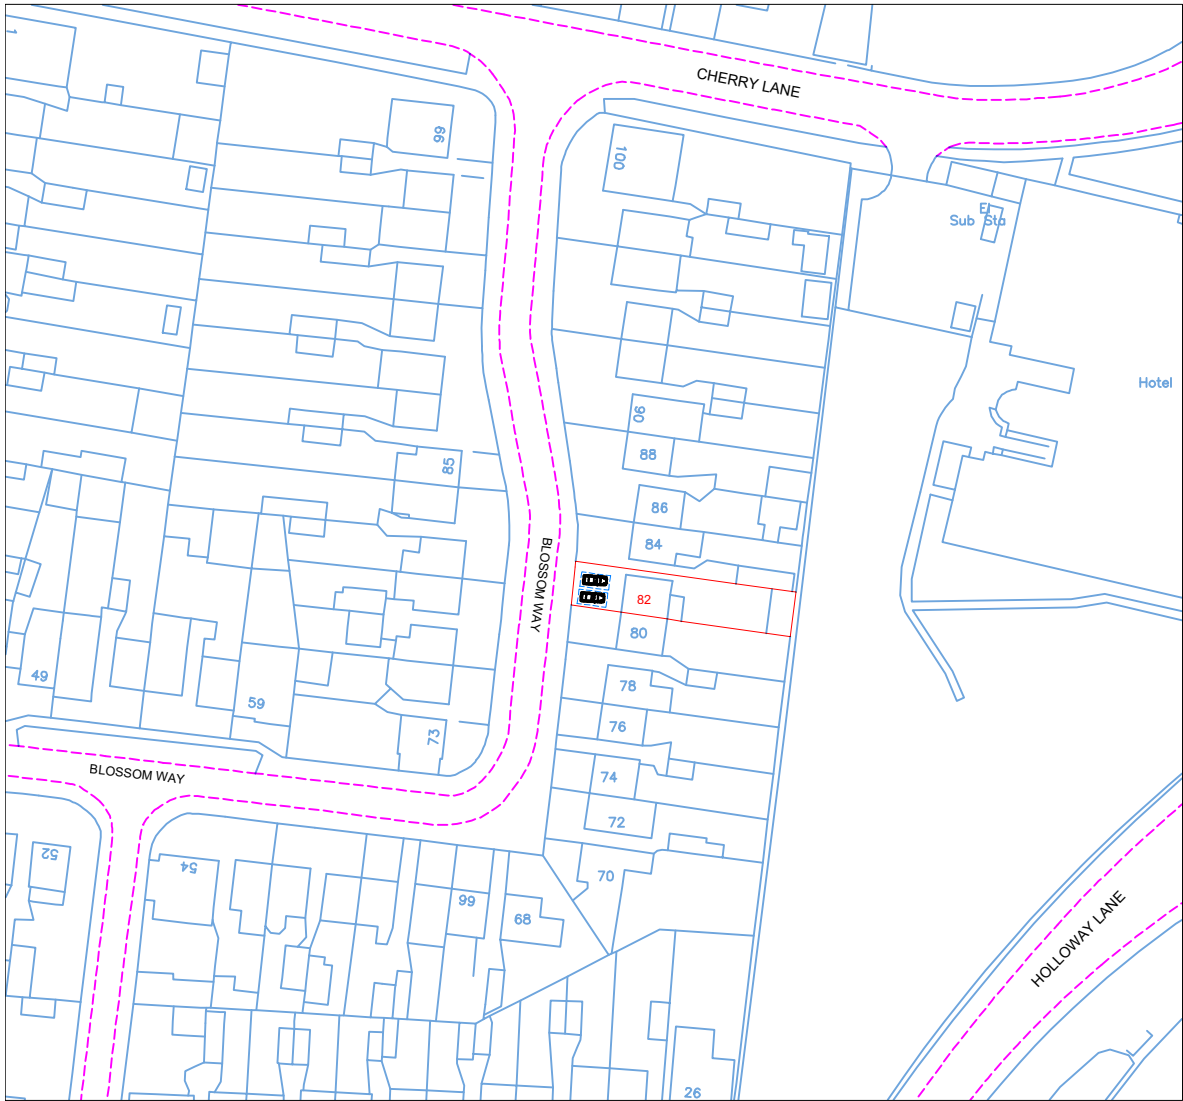


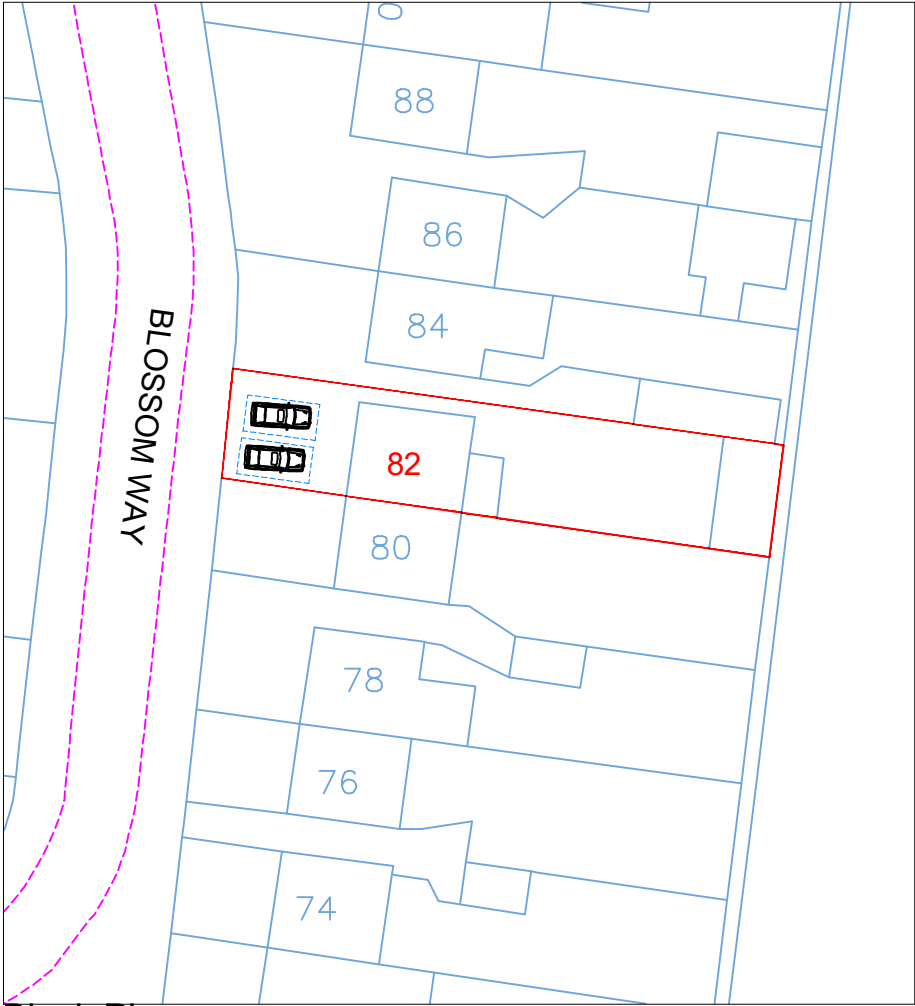


# Location Plan

Scale: 1:1250

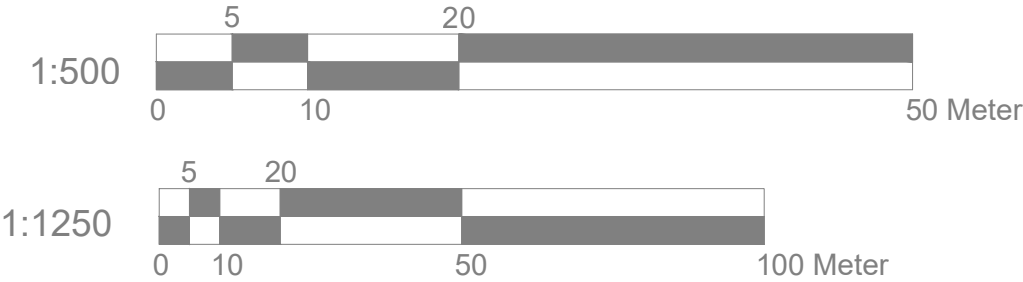

# Block Plan

Scale: 1:500

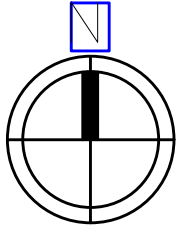

## Site Address

82 Blossom Way  
West Drayton  
UB7 9HG

## Scale: 1:500/1250@A4

Date: Sep. 2024

Drawing No.:  
AS-01

Drawn By: RP

## Revision Date:

e:mail - nisarg@hotmail.com  
(M) +44 (0) 7951491310

