


BLOSSOM WAY

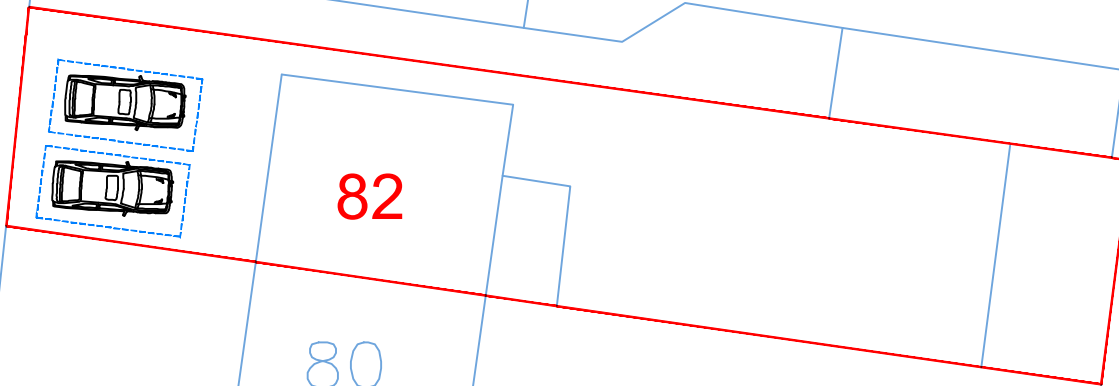

Site Address

82 Blossom Way
West Drayton
UB7 9HG

Scale: 1:250@A4


Date: Sep. 2024

Drawing No.:
AS-02

Drawn By: RP

Revision Date:

e:mail - nisarg@hotmail.com
(M) +44 (0) 7951491310

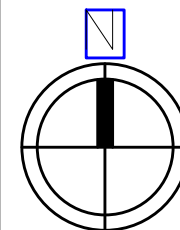

Art @ Rooshika

