

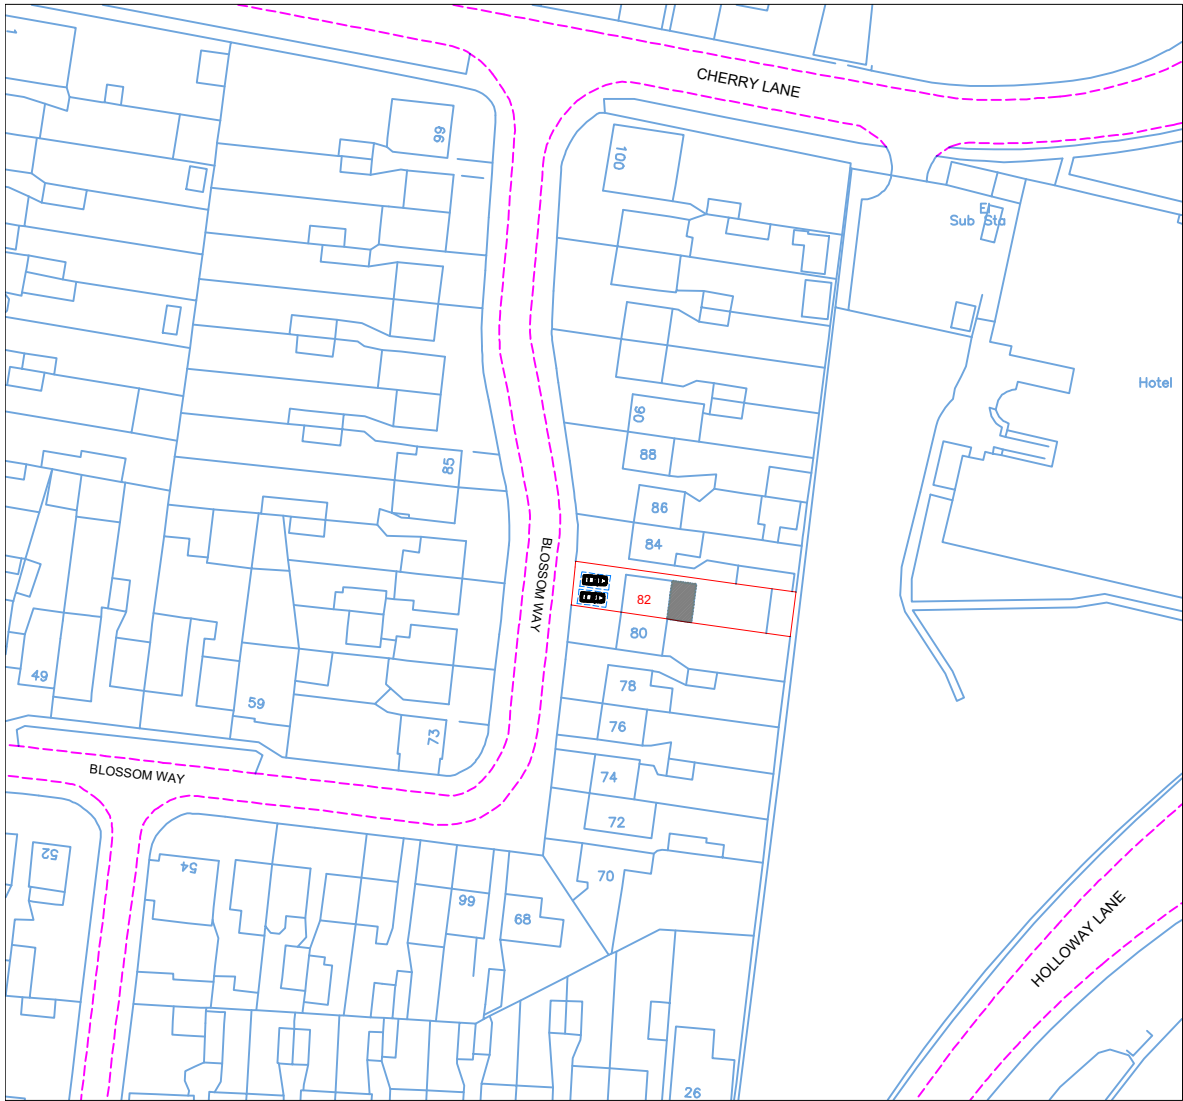


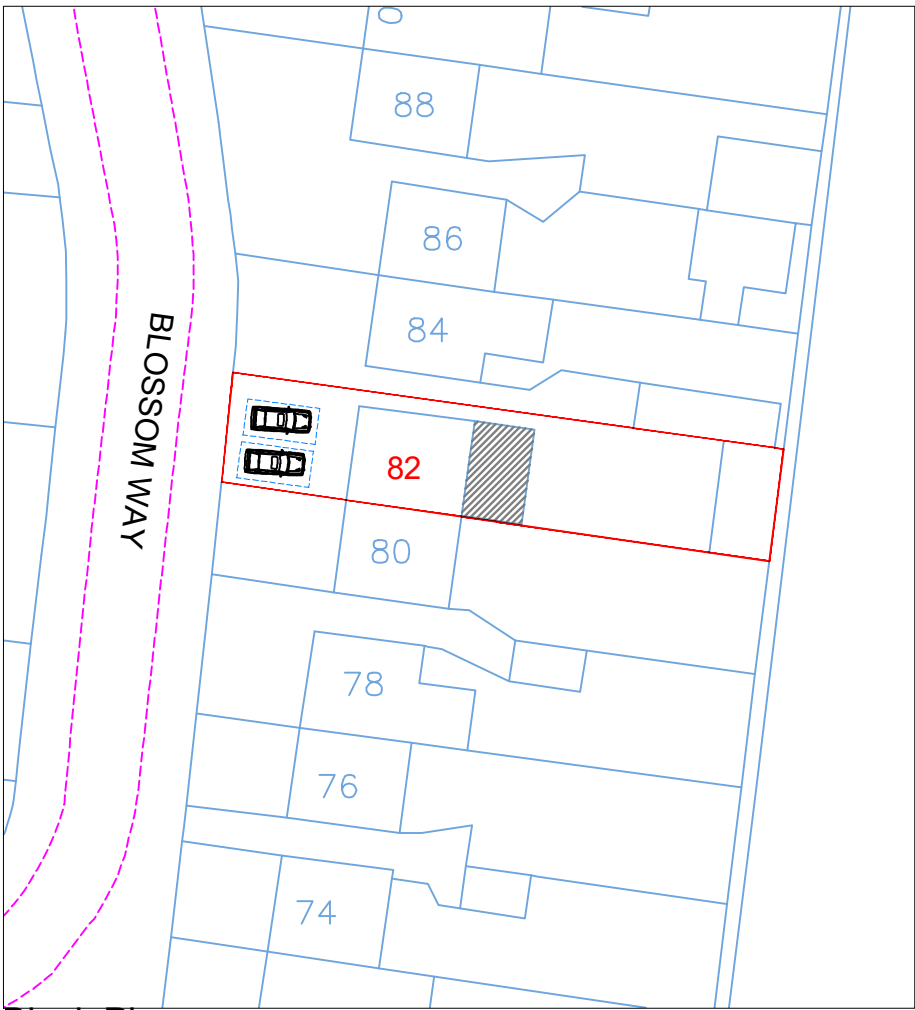


Location Plan

Scale: 1:1250

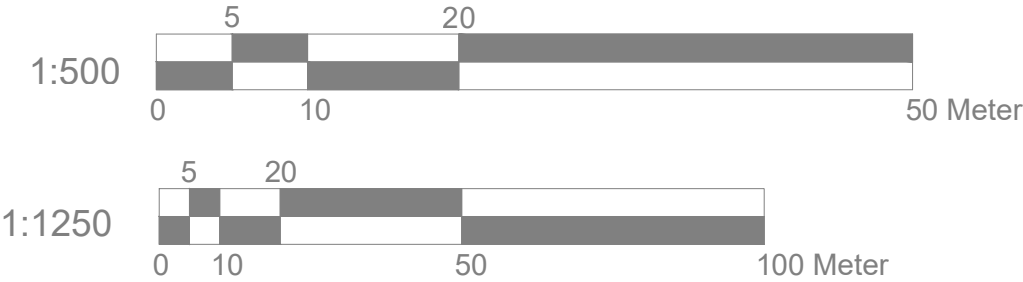

Block Plan

Scale: 1:500

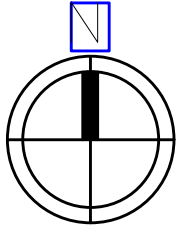

Site Address

82 Blossom Way
West Drayton
UB7 9HG

Scale: 1:500/1250@A4

Date: Sep. 2024

Drawing No.:
AS-01

Drawn By: RP

Revision Date:

e:mail - nisarg@hotmail.com (M) +44 (0) 7951491310	

