
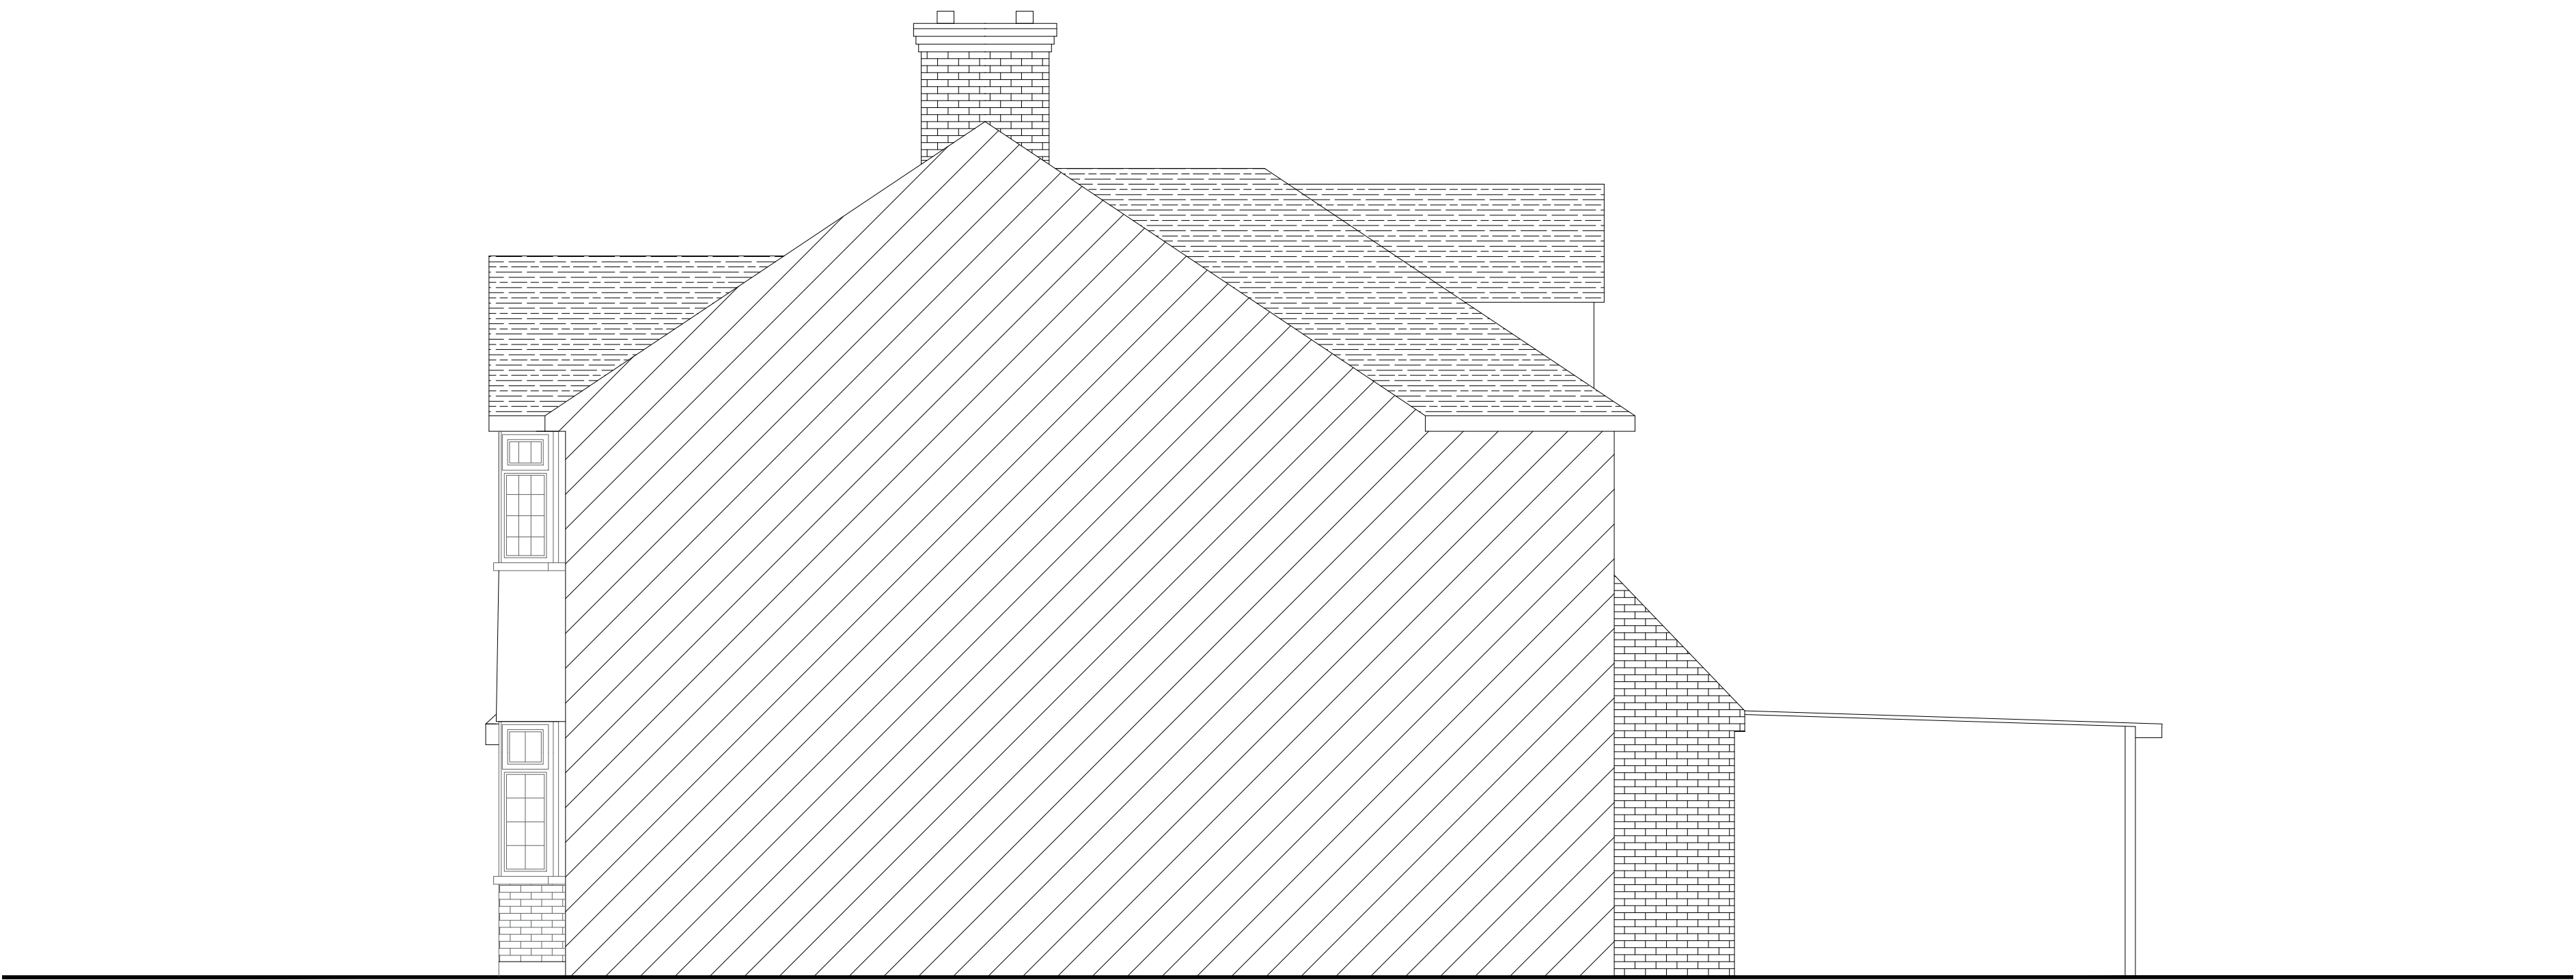


General Notes

© ABAY ARCHITECTURE RIBA

All dimensions and levels to be checked on site and any discrepancies to be reported to the architect before construction.

Written dimensions to be taken in preference to scaled dimensions.

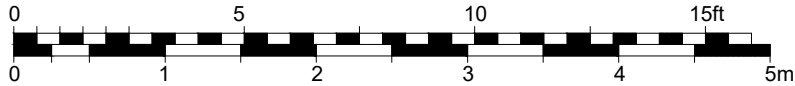

ELEVATION B
PROPOSED SIDE ELEVATION



ELEVATION D
PROPOSED SIDE ELEVATION

Rev	Date	Amendment
-----	------	-----------

CLIENT

44 and 46 THE GROVE
ICKENHAM
UB10 8QL

PROJECT

PROPOSED

ELEVATIONS B & D

DATE

01.09.24

SCALE

1:50 @ A1

DRAWN

NA

REV

DRAWING NUMBER

1507-P-031

Neha Abayawardana RIBA
abay.architecture@yahoo.com

ABAY ARCHITECTURE