


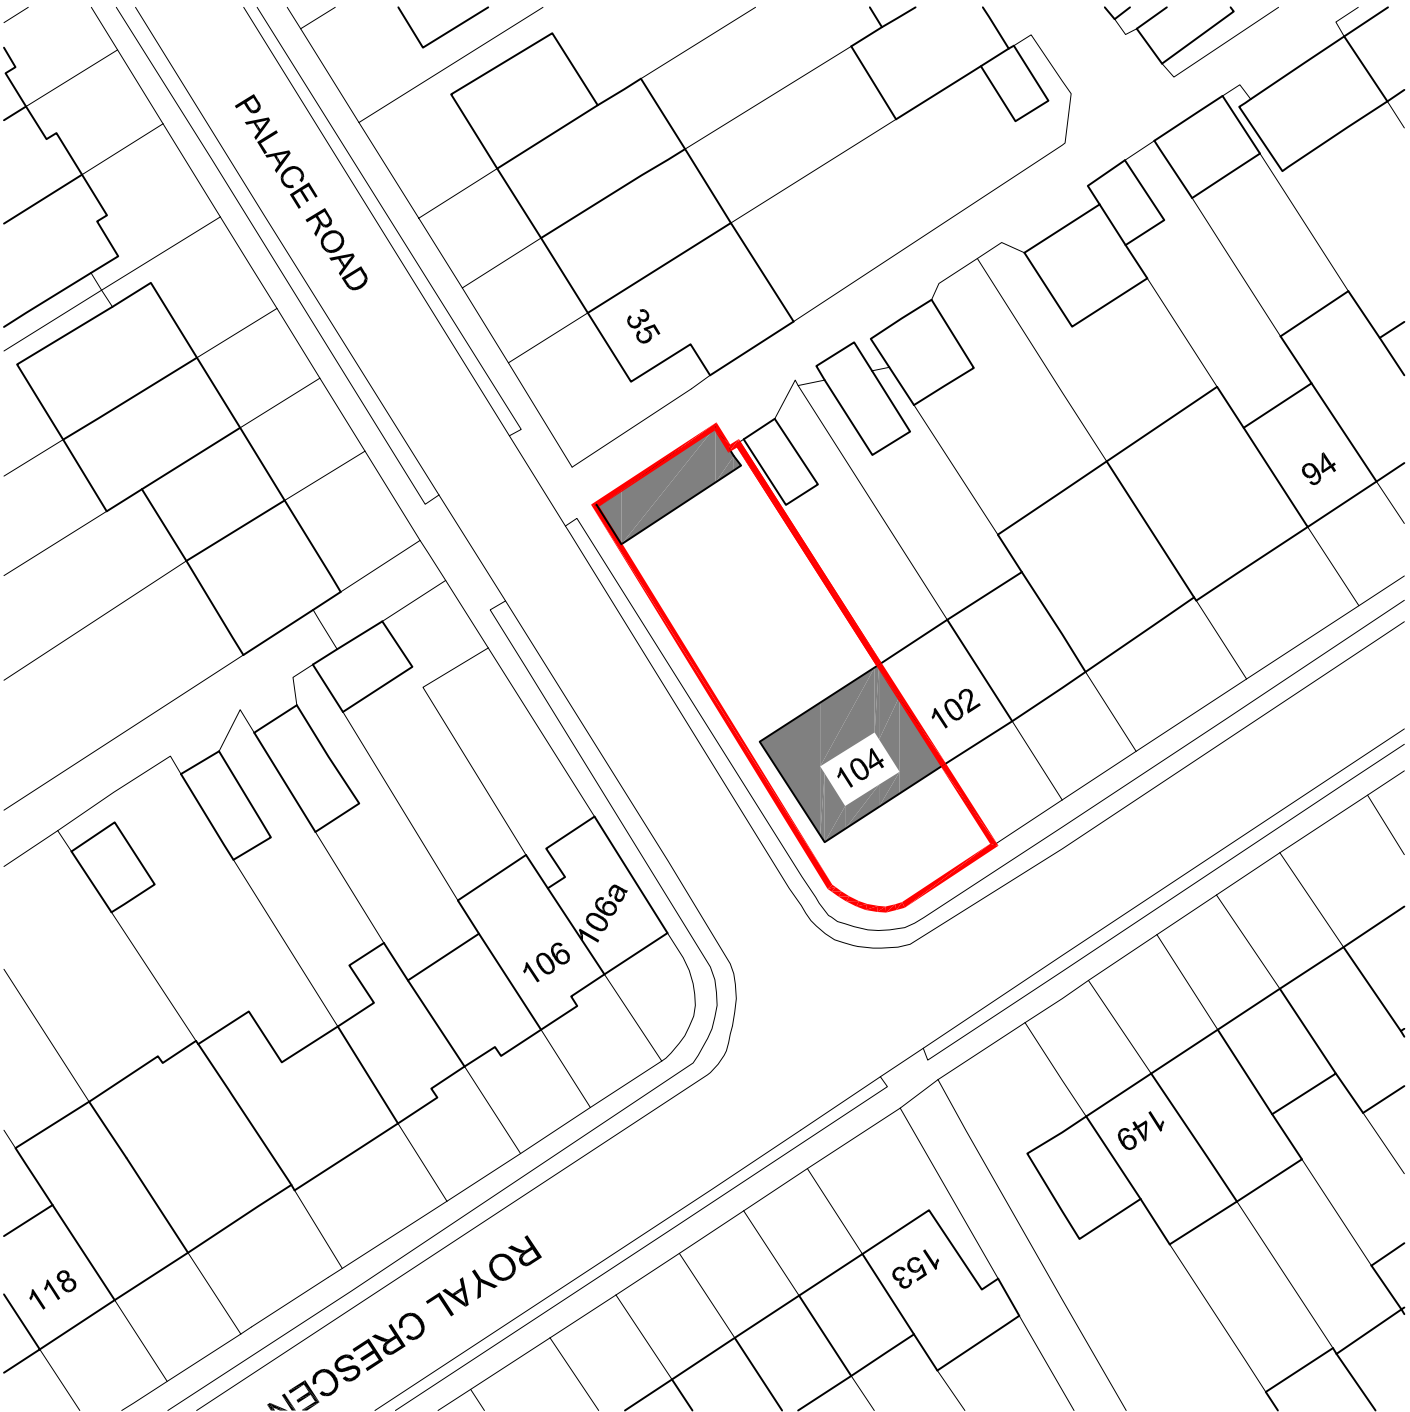
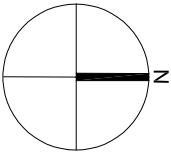


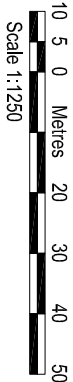

LOCATION PLAN 1:1250

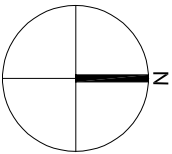

BLOCK PLAN 1:500

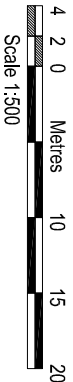

AMENDMENTS	DATE	REV.
------------	------	------

Drawings are to be read in conjunction with the project brief and specifications. All dimensions are to be taken from the centre of the drawing unless otherwise stated. The drawing is to be used for the purpose of the project only.



bernard murray design
chartered architect

78 BRIDGE ROAD, UXBRIDGE, MIDDLESEX UB8 3QW
TEL: 07988 477174 EMAIL: B.MURRAY@BERNARDMURRAYDESIGN.CO.UK

PROJECT
104 ROYAL CRESCENT
RUISLIP
HA4 0PR

CLIENT
MATT & SAMANTHA HARRISON

DRAWING
LOCATION AND BLOCK PLANS

SCALE	DATE	DRAWING NUMBER	REV.
1:1250 & 1:500 @ A3	MAY 2022	1169-1	
DRAWN	BM		