




EXISTING BLOCK PLAN

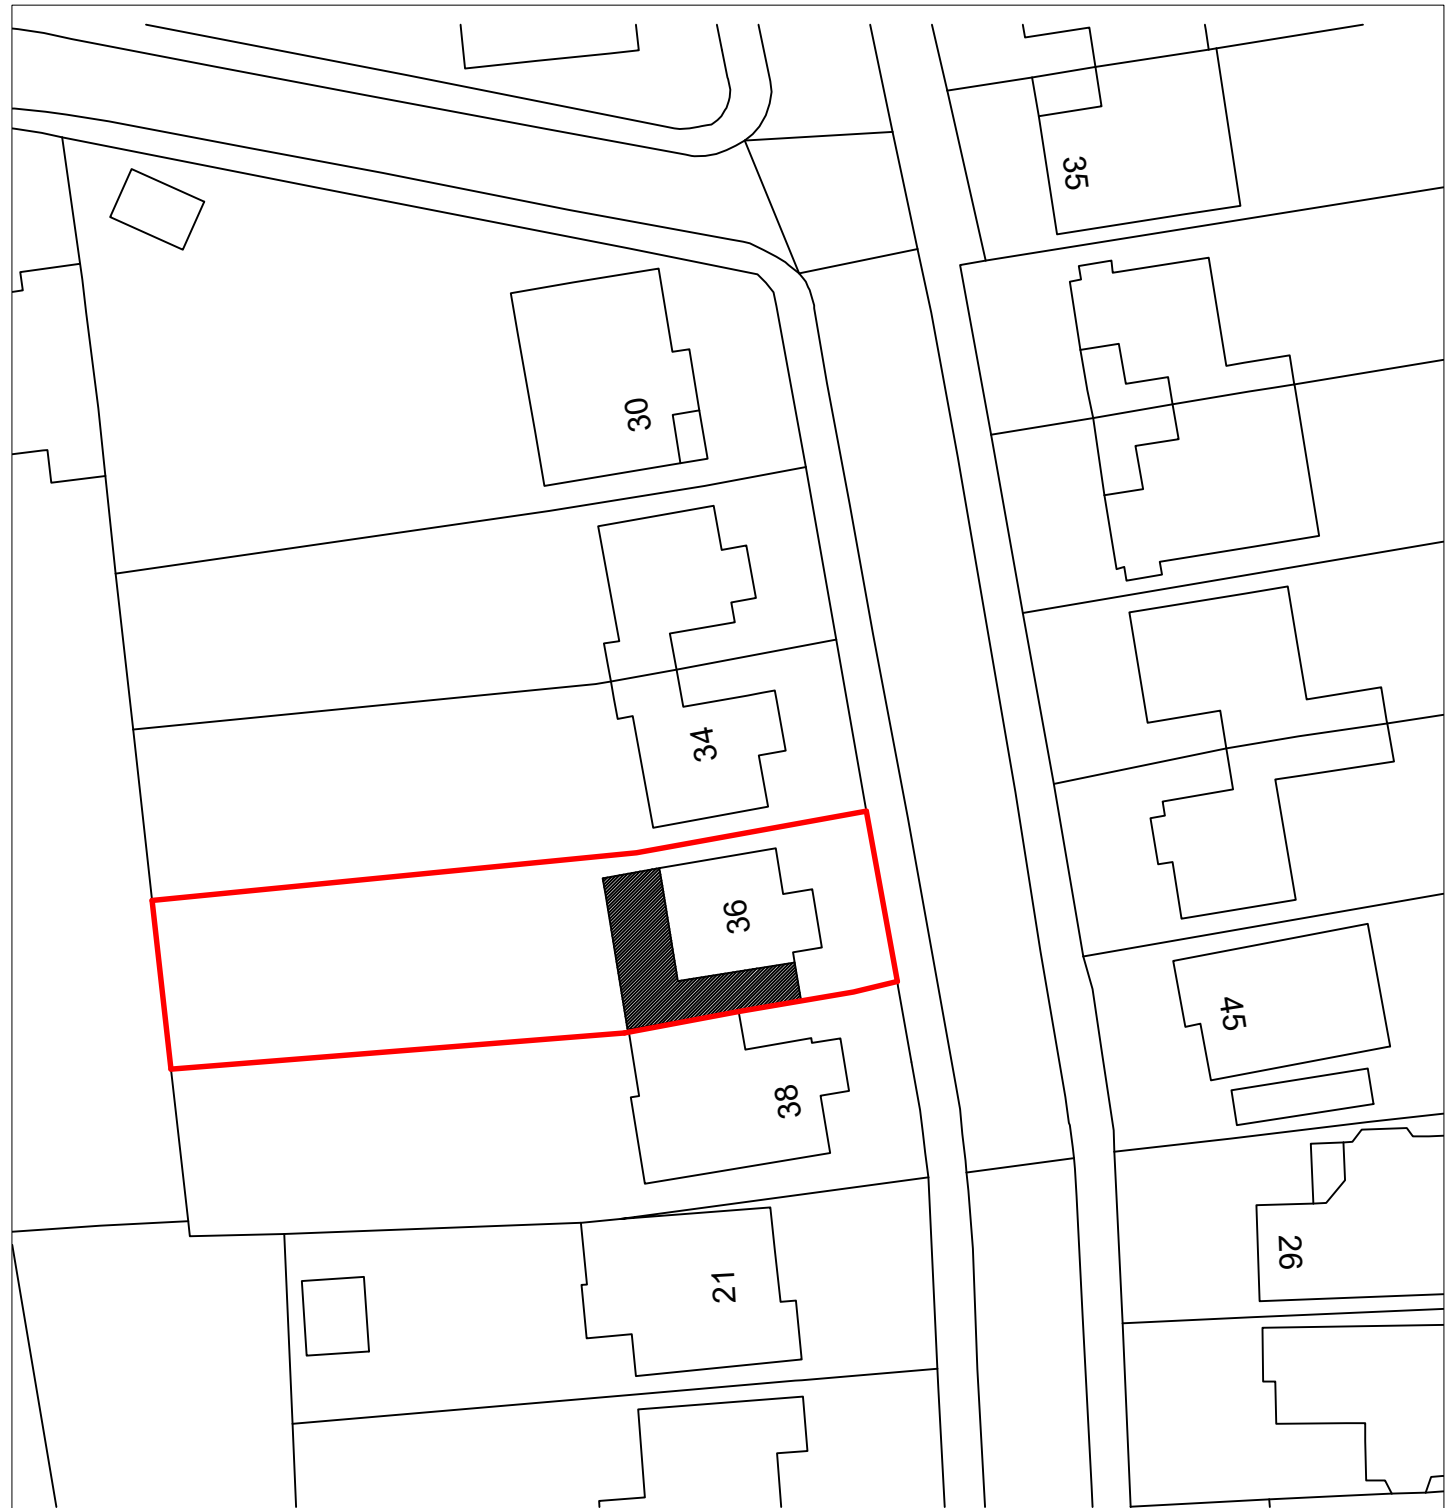

PROPOSED BLOCK PLAN

<div>ICREATE</div> <div>DESIGN LIMITED</div> <div>Planning & Designing of All Types of Building Works</div> <div>1 CRABTREE CLOSE, BUSHEY, WD23 3BJ</div> <div>Tel: 07886759400 ; EM: ikreated@gmail.com</div>	CLIENT :	PROJECT/TITLE			
	MR. SHAAN PATEL	DEMOLITION OF EXISTING GARAGE,			
	36 BARNHILL	DOUBLE STOREY REAR AND SINGLE			
	PINNER	STOREY SIDE EXTENSION,CREATION OF			
	HA5 2SZ	PLANT ROOM AND RAISED PATIO.			
			REV	DATES	COMMENTS
			SCALE: 1:500@A3		DRG NO : 36BARNHILL -107-A