


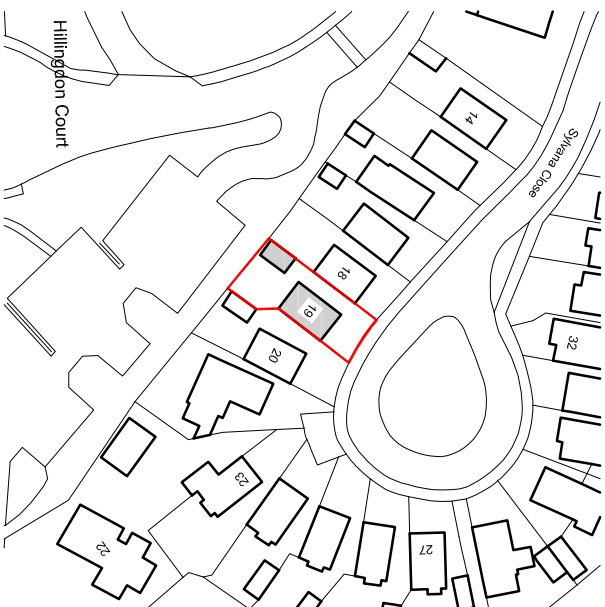
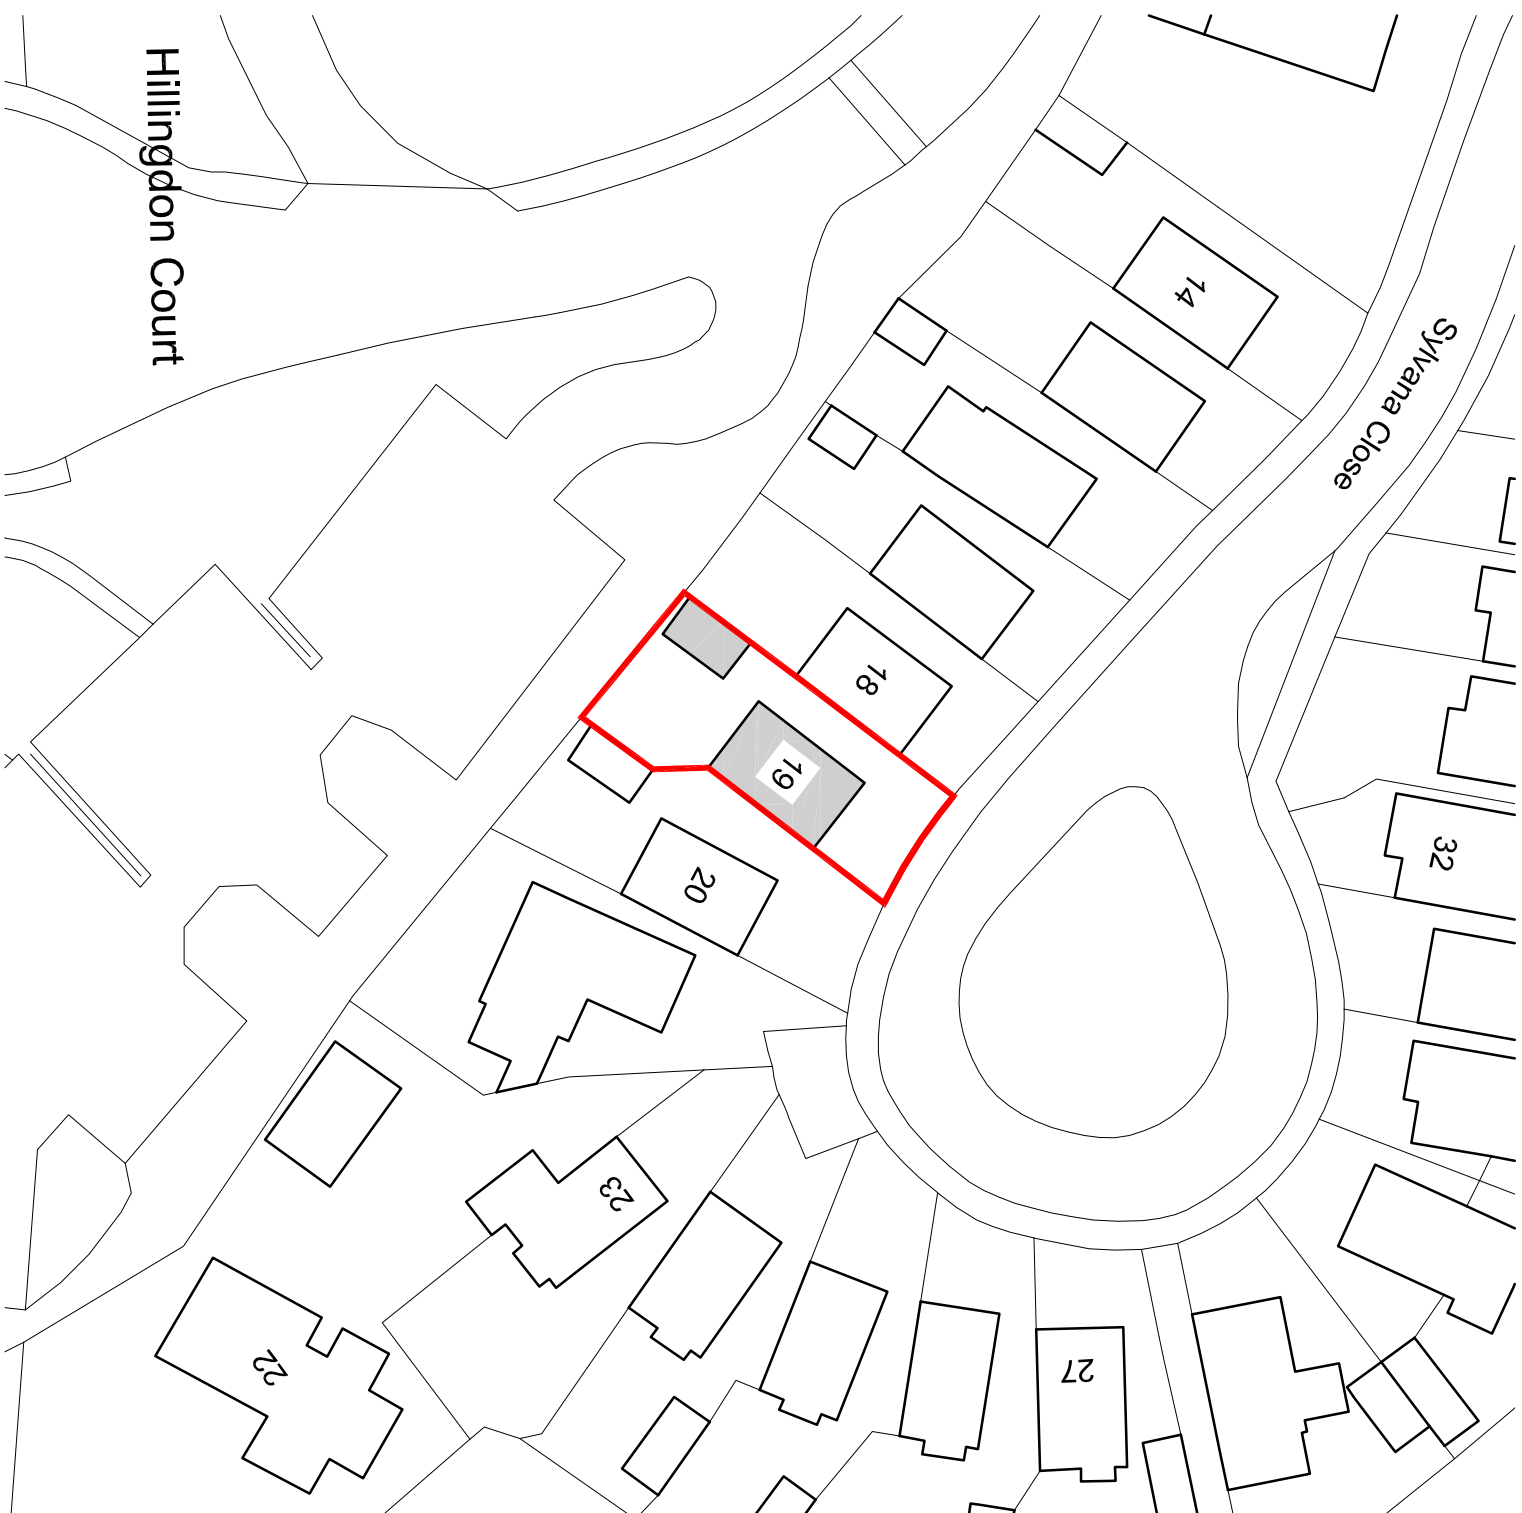
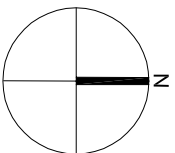


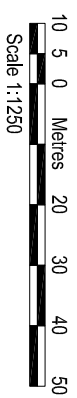

LOCATION PLAN 1:1250

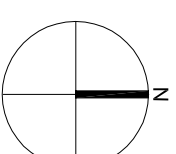

BLOCK PLAN 1:500

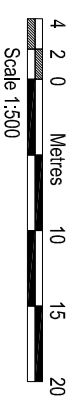

AMENDMENTS	DATE	REV.
------------	------	------

Dimensions, areas and levels where given are only approximate and subject to site survey. All dimensions are to be checked on site. Figured dimensions only are to be taken from the drawing. This drawing is to be read in conjunction with all relevant conditions and/or specifications. Drawing documents and any discrepancies or variations are to be notified to the architect before the effected work commences. This drawing is copyright and remains the property of the Architect.



bernard murray design
chartered architect

WWW.BMURRAYDESIGN.CO.UK

13 MERRYFIELDS, UXBRIDGE, MIDDLESEX UB8 2BT
TEL: 07956 471714 EMAIL: BMURRAYDESIGN@YAHOO.CO.UK

PROJECT

19 SYLVANA CLOSE

UXBRIDGE

UB10 OBH

CLIENT

IAN WILSON

DRAWING

LOCATION AND BLOCK PLANS

SCALE 1:1250 & 1:500 @ A3	DRAWING NUMBER	REV.
---------------------------	----------------	------

DRAWN	BM
-------	----

1216-1