



Existing

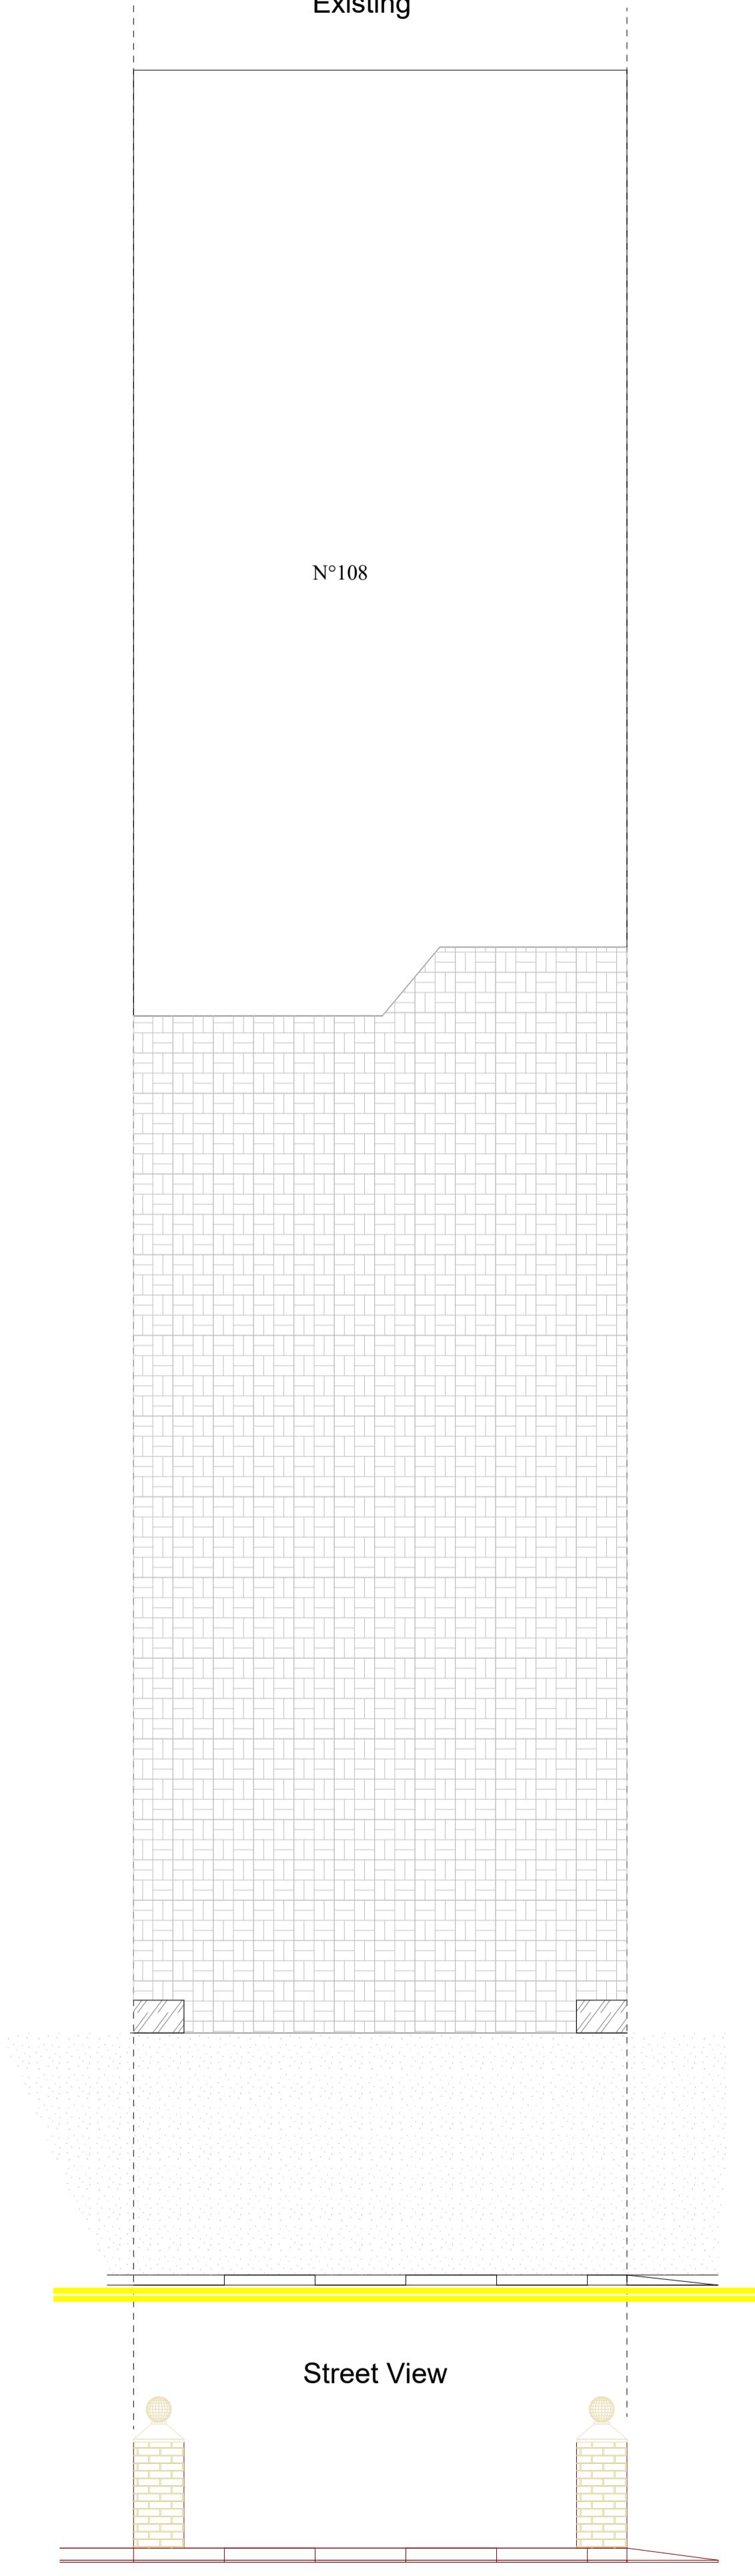

Proposed

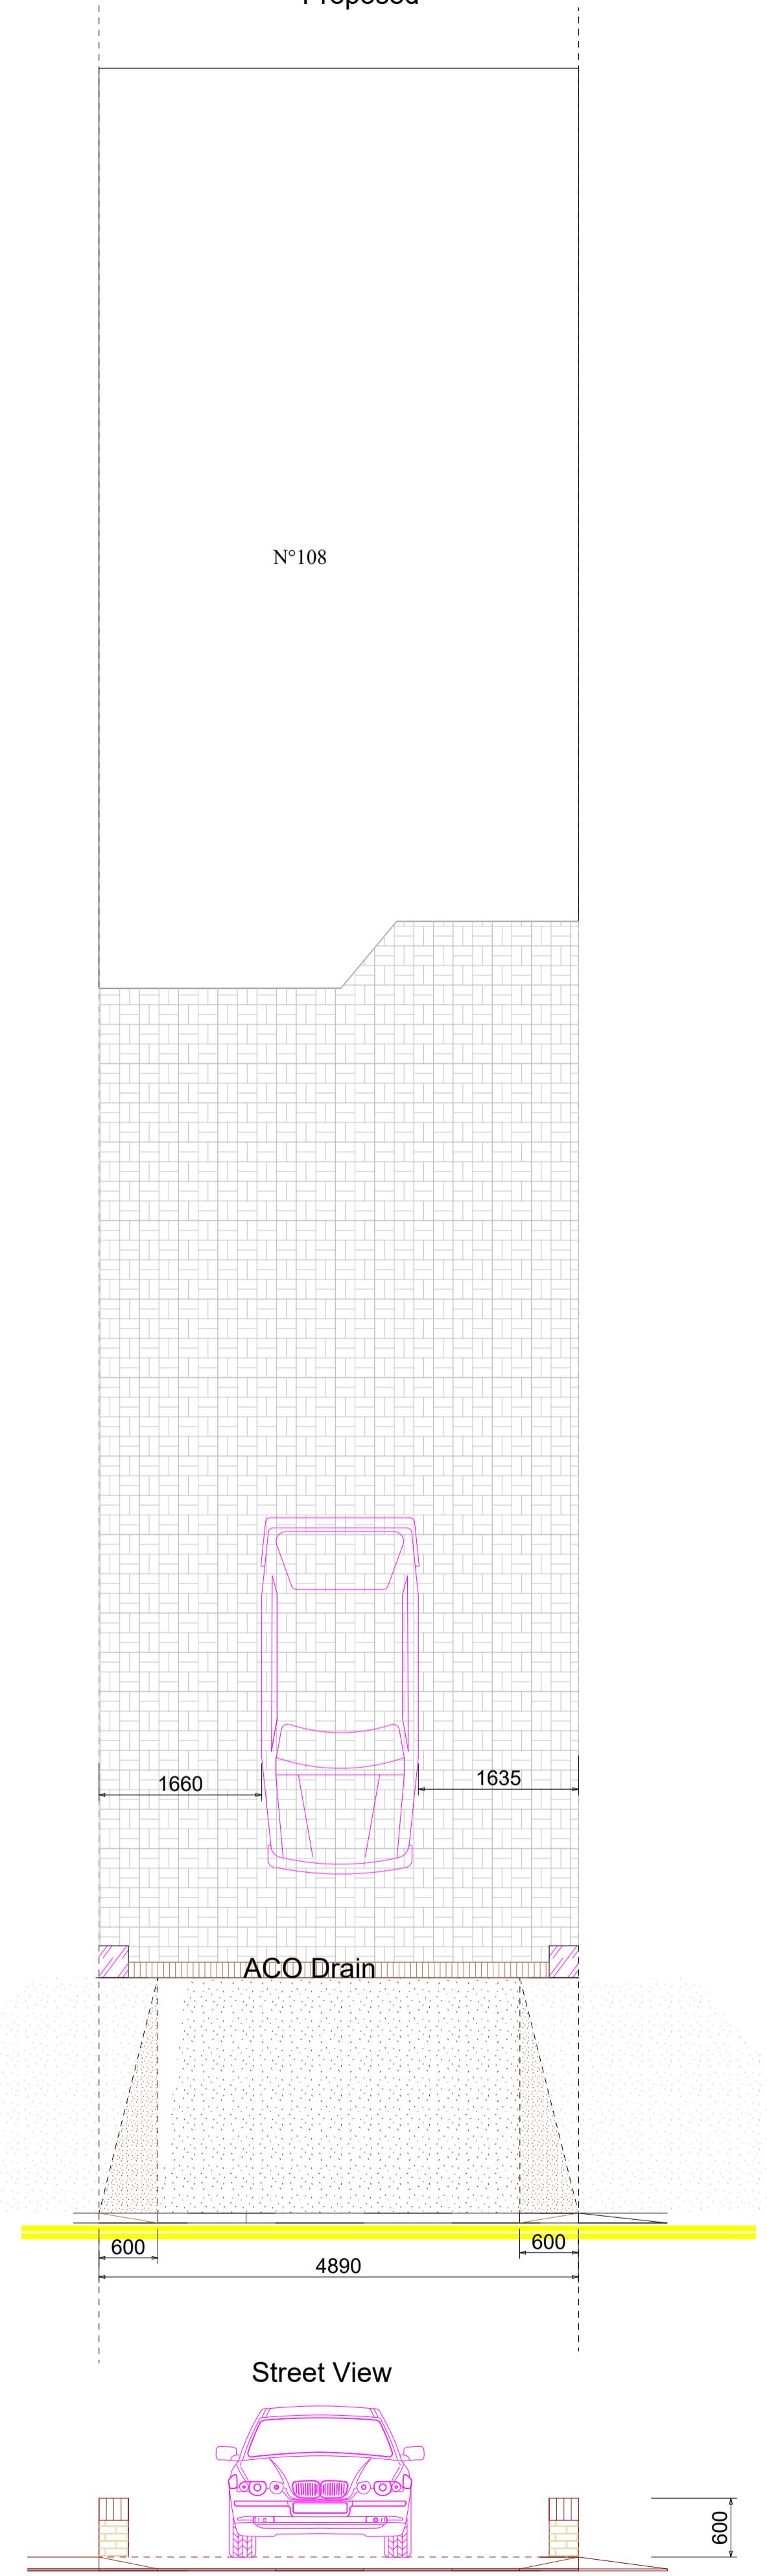

Notes

ACO RainDrain A15 Light Duty Channel Drain
ACO Raindrain A15 Channel with
Galvanised Steel Grating 118mm(w) x 97mm (d) x 1m
(Channel drain)
ACO Raindrain End Cap
(Channel drain endcap), Building Sand
(Bulk Sand for backfill), Cement (Cement for backfill)

Rev B

[Drop My Kerb UK](#)

Drop Kerb Planning Services

Project
Drop Kerb

108 Field Heath Rd
UB8 3NL

Drawing Title
Planning
Existing and Proposed

Client

Arvin Sharma

Drawing No.

001

Date
Sept 2024
Drawn by
D Black

Scale
1:50
Checked by
DWB

Page Size - A1 3000 mm

Drop My Kerb UK
Tel: 02031314207
Mob: 07986229016
E: dropmykerb@yahoo.com