


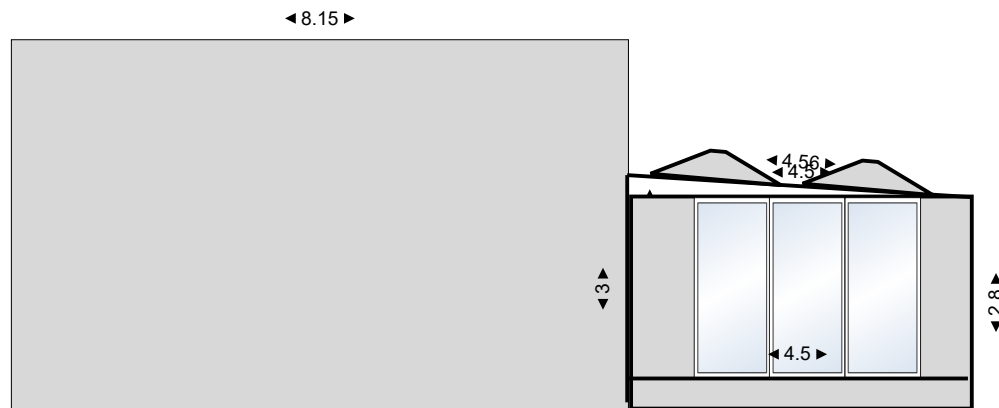

Site: 41 New Garden Drive.	Drawing: 801506	Project: 0000416	Drawn: Drawing 4	Notes:	Side Elevation
Title : Side Elevation	Scale: 1:100	Date: 05/02/2025	Rev: A		