


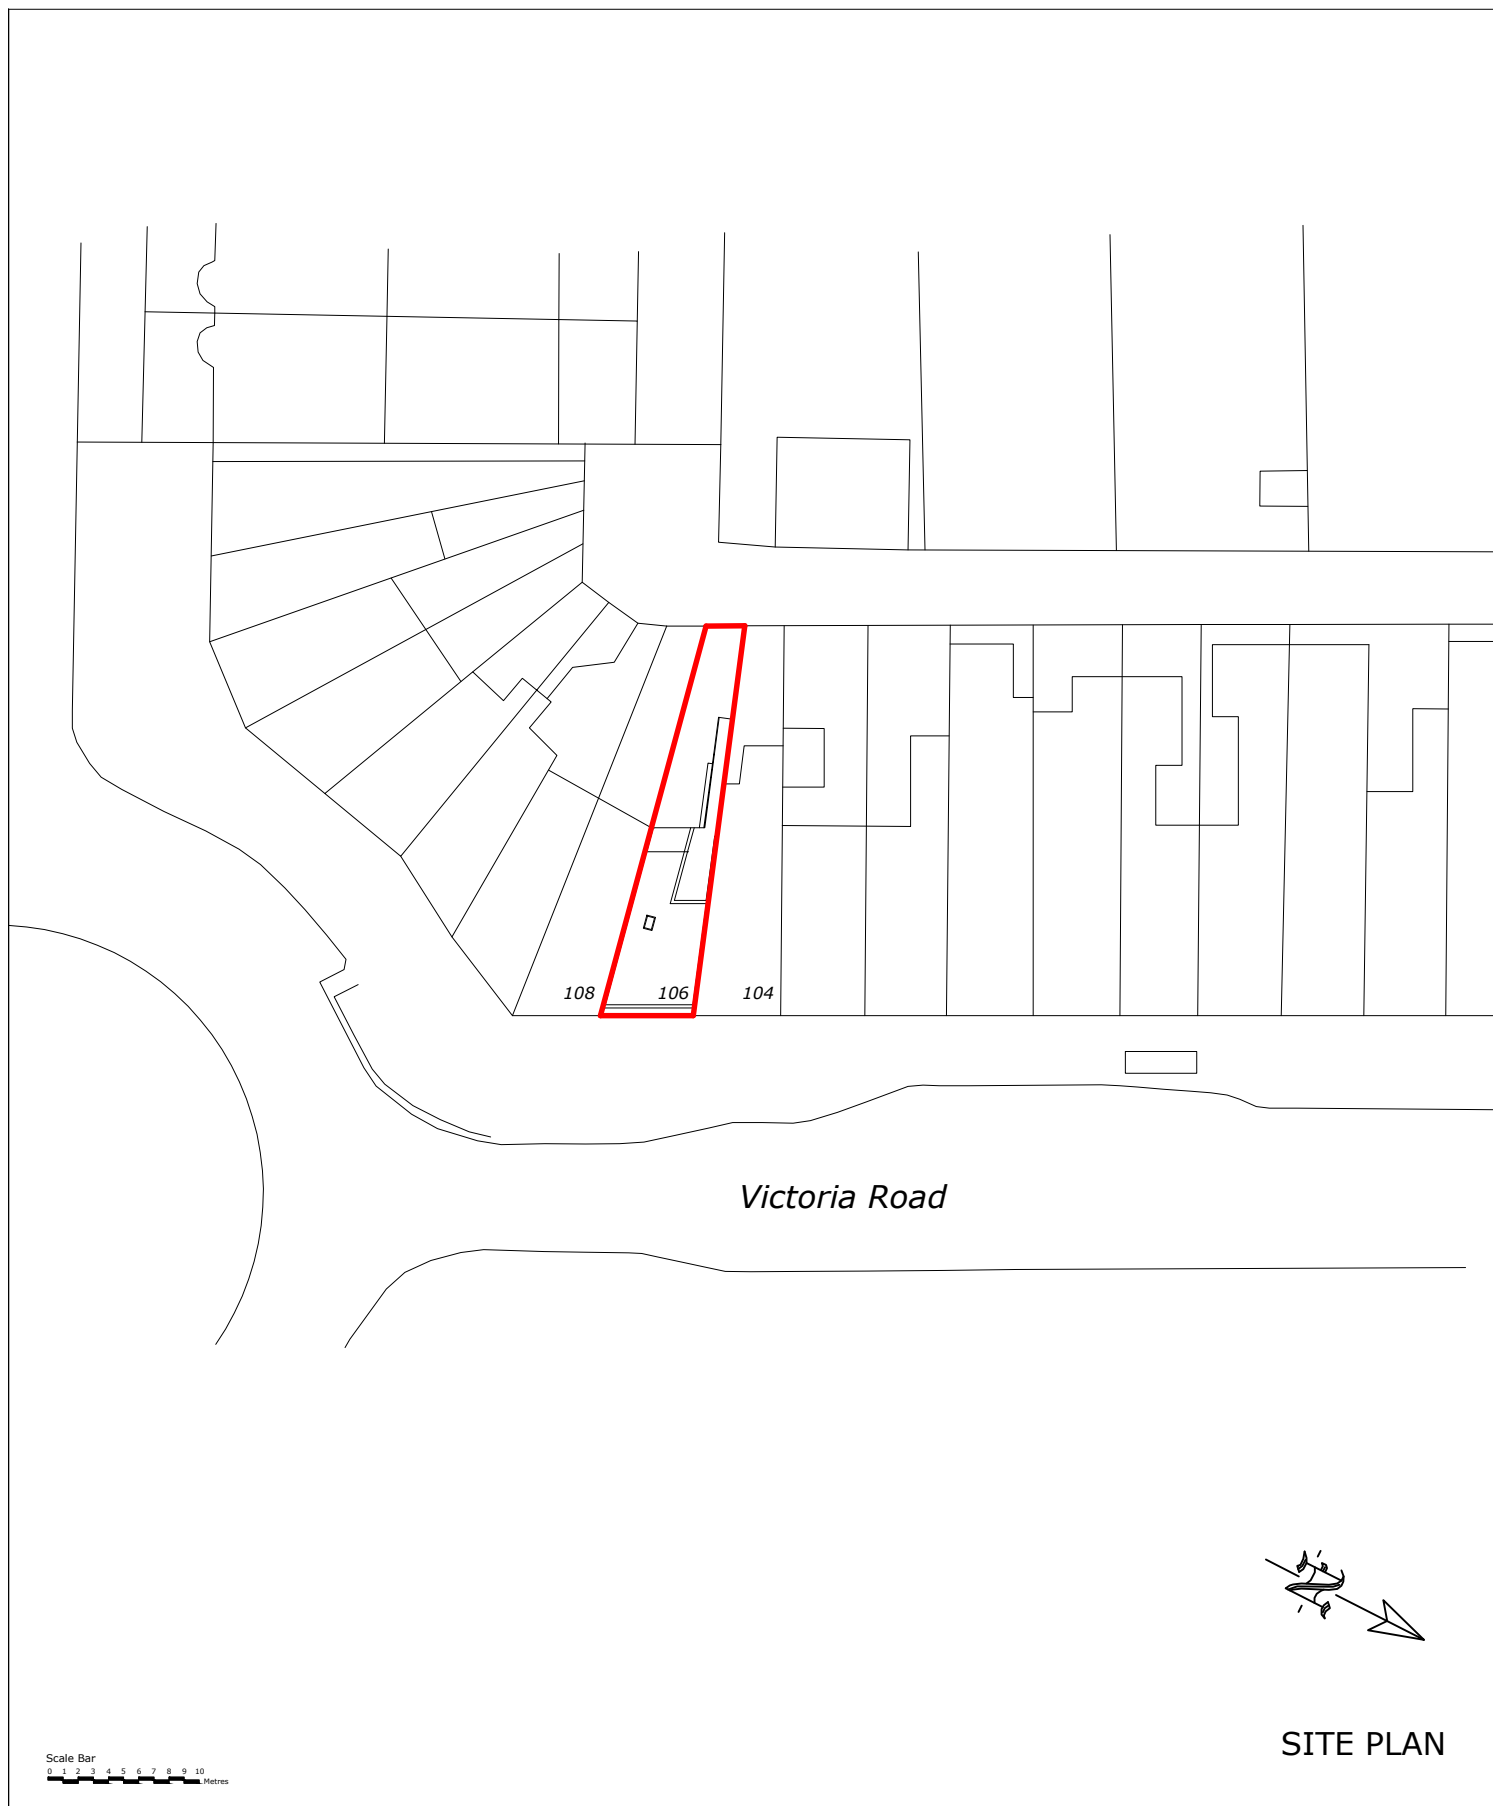

106A Victoria Rd, Ruislip HA4 0AL



THE GILLETT MACLEOD PARTNERSHIP
Chartered Architects & Town Planning Consultants
1 High Road Old Eastcote Pinner Middlesex HA5 2EW tel. 0208 868 1333

Drg. No. 24/3650/11
Scale 1:500@A4
Date 24/09/24
Drawn by KH