



FRONT



REAR



REAR




REAR




FRONT

- NOTES :
- Dimensions are not to be scaled from this drawing by contractors. The contractor is requested to check all dimensions before the work started.
  - Report any discrepancies to the client or architect before undertaking the work described in the drawings.
  - Dimensions are approximate site dimensions and are to be verified by the contractor on site before any fabrication/site works i.e foundations etc occur
  - Contractor is responsible for all temporary propping to existing structure.

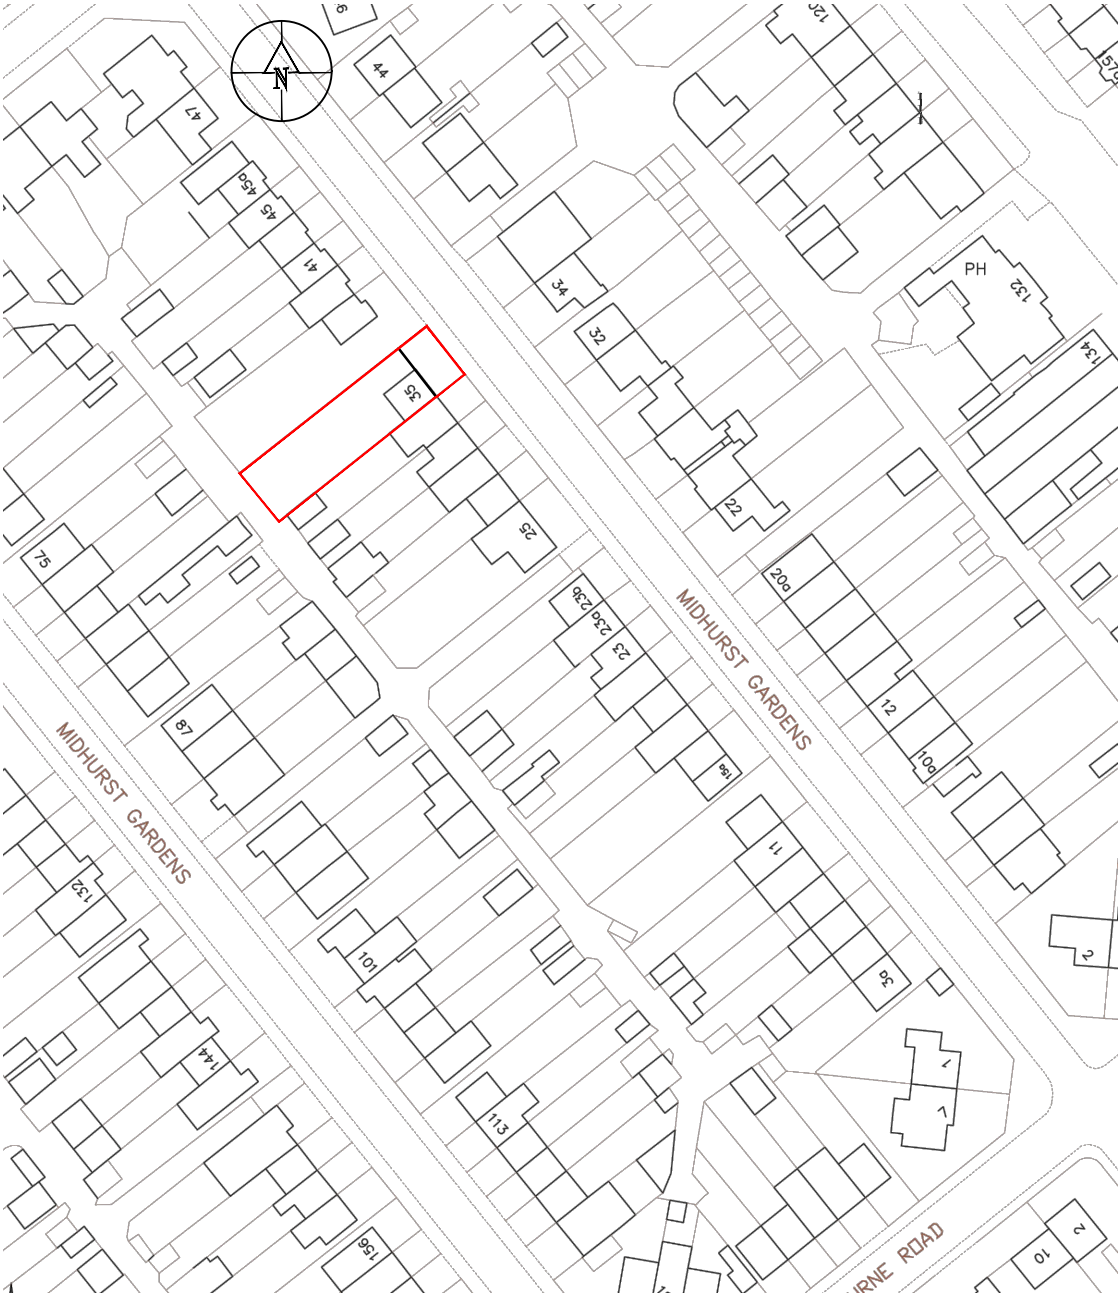


01 - OS MAP SCALE 1:1250

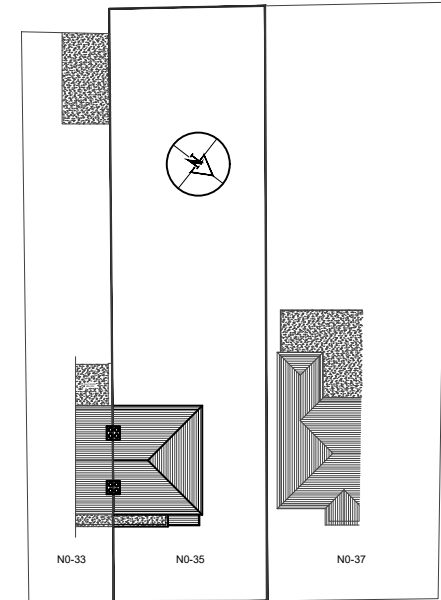

MIDHURST GARDEN MIDHURST GARDEN

02- EXISTING BLOCK PLAN

SCALE 1:500

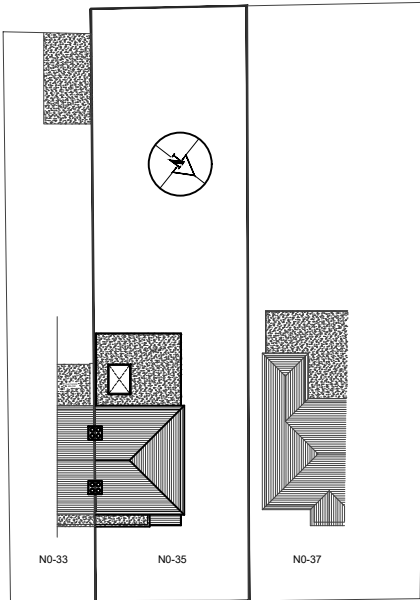

MIDHURST GARDEN MIDHURST GARDEN

02- EXISTING BLOCK PLAN

SCALE 1:500

REVISIONS			
NO.	DESCRIPTION	DATE	BY

HOUSE HOLDER APPLICATION

DESIGN ENDEAVOURS LTD  
M: 07824773079, 07869580774  
E: design.endeavour@gmail.com

Project	35 MIDHURST GARDENS UXBRIDGE LONDON, UB10 9DL		
Title	OS MAP & BLOCK PLAN		

Scale	Drawn	Approved	Date
As shown@A3	MZ		OCT-24
Job No	Drawing No	Rev.	
DE-1172/24	PH-35MG-01	A	