

NOTES :

- Dimensions are not to be scaled from this drawing by contractors. The contractor is requested to check all dimensions before the work started.
- Report any discrepancies to the client or architect before undertaking the work described in the drawings.
- Dimensions are approximate site dimensions and are to be verified by the contractor on site before any fabrication/site works i.e. foundations etc occur.
- Contractor is responsible for all temporary propping to existing structure.



FRONT



REAR




REAR



REAR




FRONT

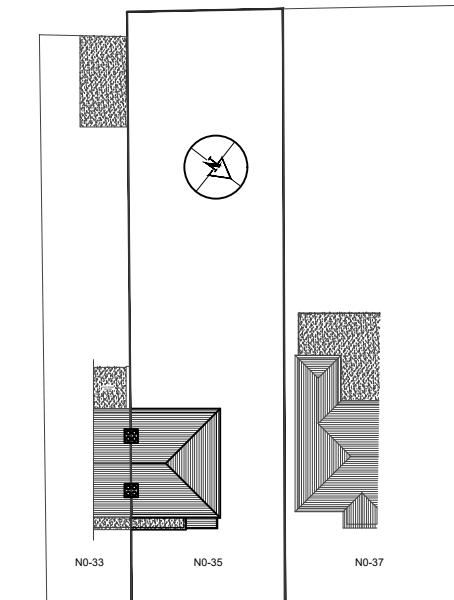

02- EXISTING BLOCK PLAN

SCALE 1:500

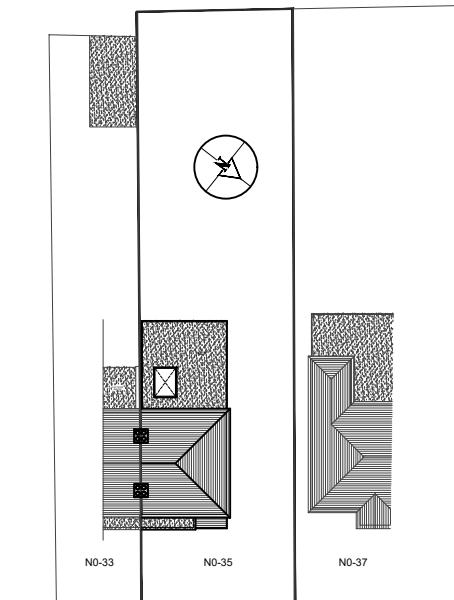

02- EXISTING BLOCK PLAN

SCALE 1:500

REVISIONS			
NO.	DESCRIPTION	DATE	BY

HOUSE HOLDER APPLICATION

DESIGN ENDEAVOURS LTD
M: 07824773079, 07869580774
E: design.endeavour@gmail.com

Proj: 35 MIDHURST GARDENS UXBRIDGE LONDON, UB10 9DL

Title: OS MAP & BLOCK PLAN

Scale As shown@A3	Drawn MZ	Approved	Date OCT-24
Job No. DE-1172/24	Drawing No. PH-35MG-01	Rev. -	