
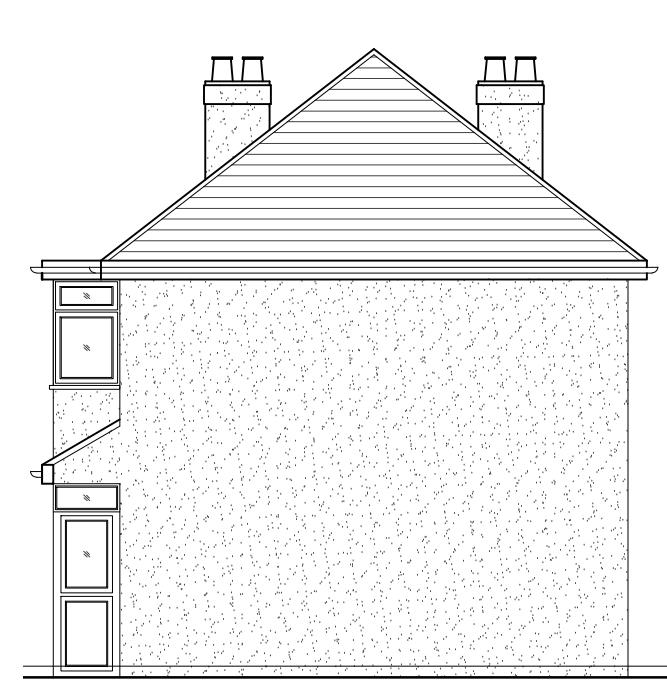
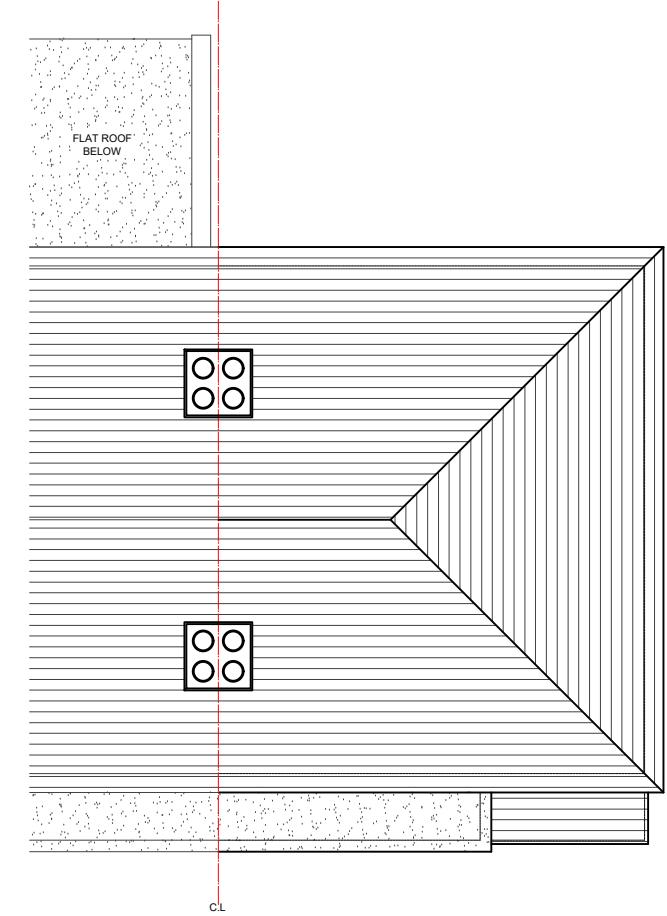
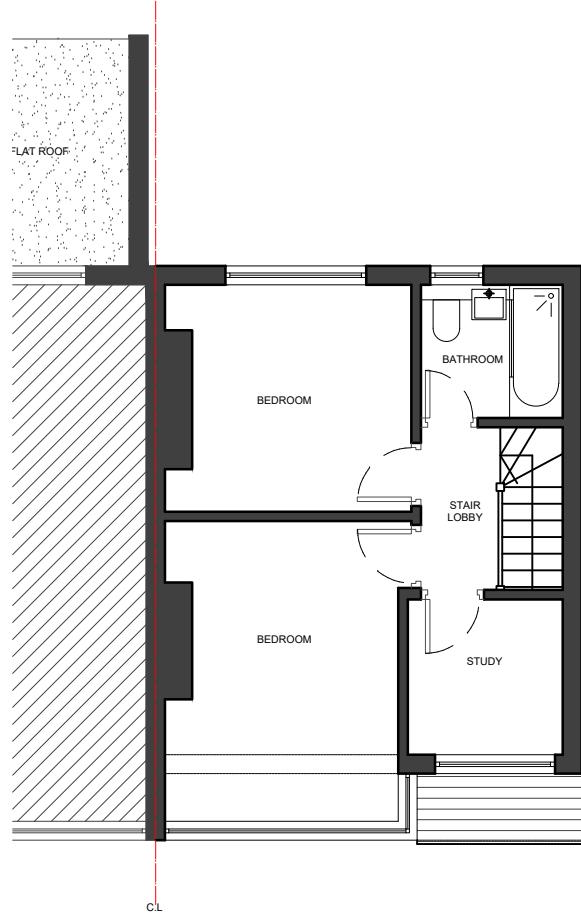


NOTES:

- Dimensions are not to be scaled from this drawing by contractors. The contractor is requested to check all dimensions before the work started.
- Report any discrepancies to the client or architect before undertaking the work described in the drawings.
- Dimensions are approximate site dimensions and are to be verified by the contractor on site before any fabrication/site works i.e. foundations etc occur.
- Contractor is responsible for all temporary propping to existing structure.

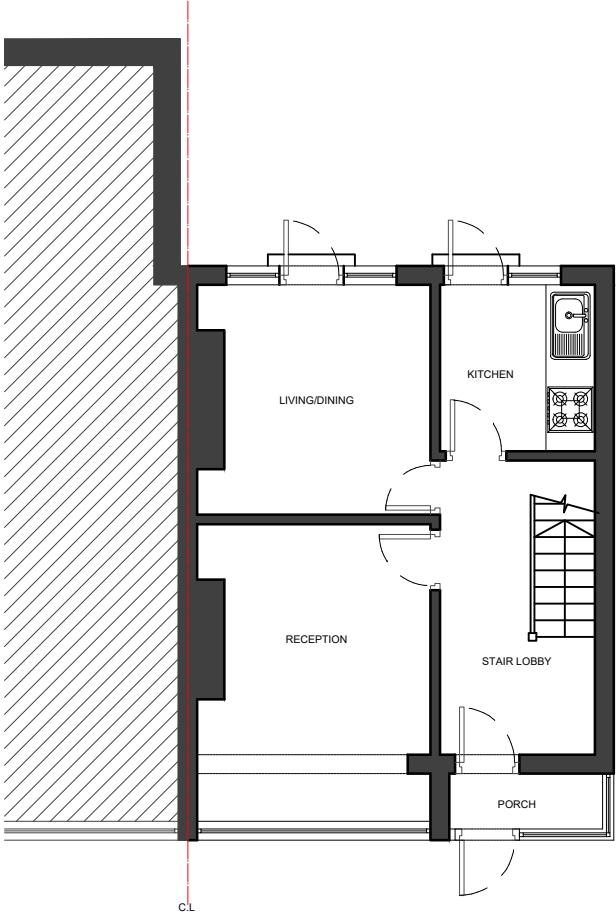

0	1	2m	3	4	5m
Scale					
REVISIONS					
NO.	DESCRIPTION	DATE	BY		
HOUSE HOLDER APPLICATION					
DESIGN ENDEAVOURS LTD M: 07824773079, 07869580774 E: design.endeavour@gmail.com					
Project 35 MIDHURST GARDENS UXBRIDGE LONDON, UB10 9DL					
Title EXISTING GF & FF PLANS					
Scale 1:100@A3	Drawn MZ	Approved	Date OCT-24		
Job No. DE-1172/24	Drawing No. PH-35MG-02	Rev.	-		