


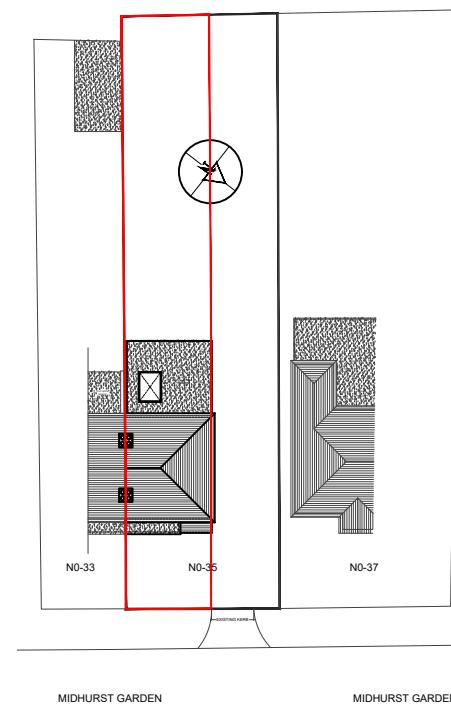


## 02- EXISTING BLOCK PLAN

SCALE 1:500



### 03- PROPOSED BLOCK PLAN

SCALE 1:500

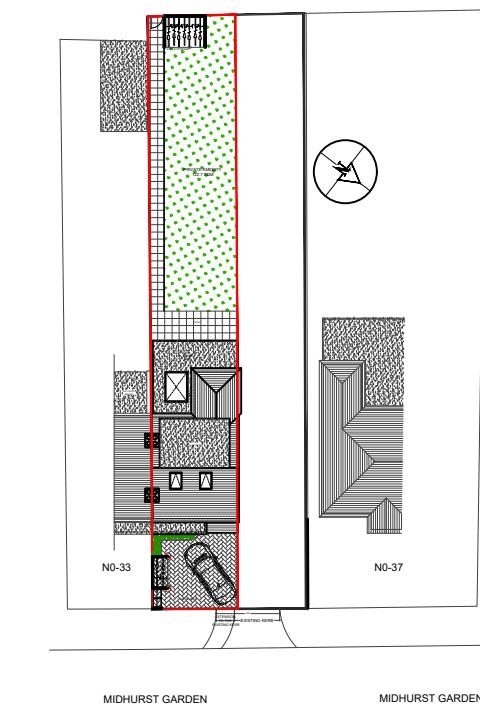

NOTES :

Dimensions are not to be scaled from this drawing by contractors. The contractor is requested to check all dimensions before the work started.

Report any discrepancies to the client or architect before undertaking the work described in the drawings.

Dimensions are approximate site dimensions and are to be verified by the contractor on site before any fabrication/site works i.e. foundations etc occur.

Contractor is responsible for all temporary propping to existing structure.

## **FULL PLANNING APPLICATION**

DESIGN ENDEAVOURS LTD  
M: 07824773079, 07869580774  
E: [designendeavours@gmail.com](mailto:designendeavours@gmail.com)

**35 MIDHURST GARDENS UXBRIDGE  
LONDON UB10 9DQ**

## OS MAP & BLOCK PLANS

Scale As shown@A3	Drawn TA	Approved	Date NOV-25
Job No. DE-1172/25	Drawing No. PH-35MG-01	Rev.	-