



01 - OS MAP SCALE 1:1250

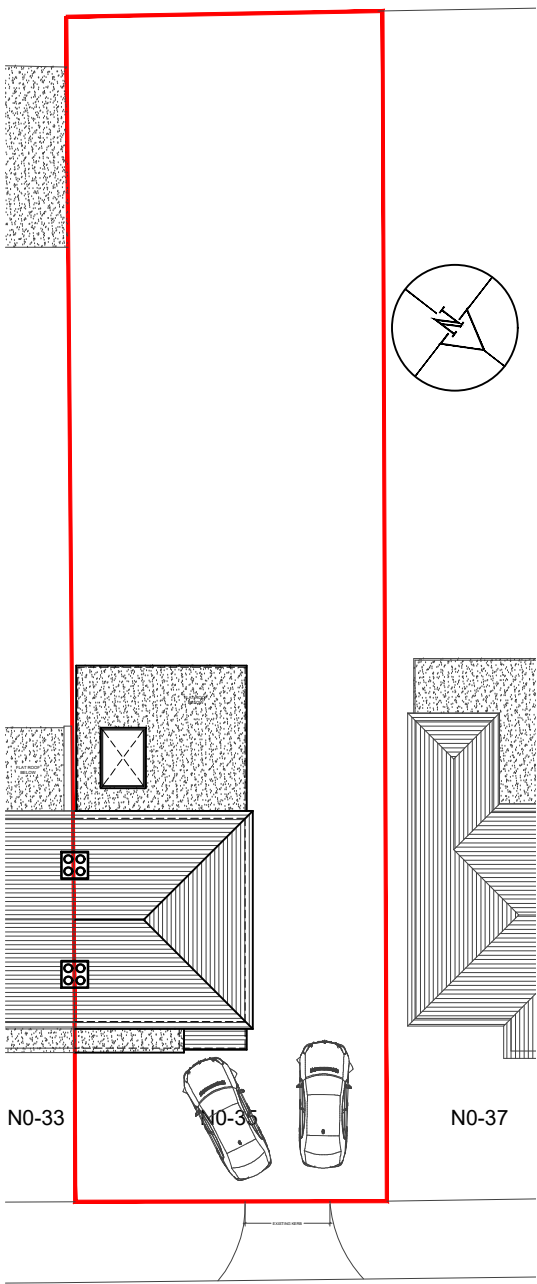

02- EXISTING BLOCK PLAN

SCALE 1:250

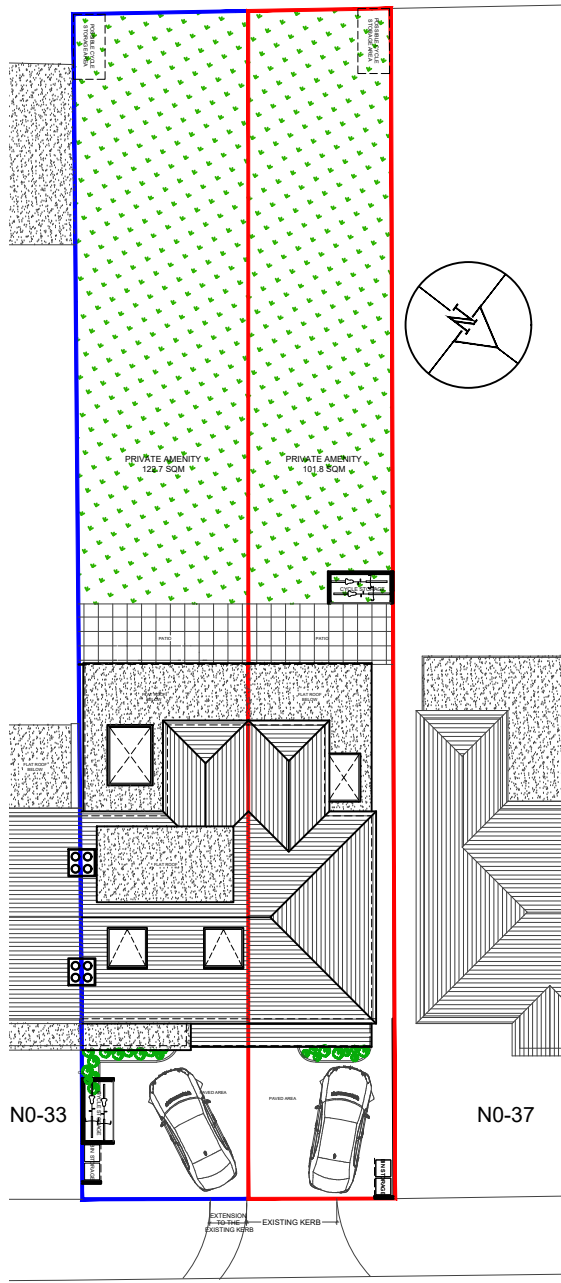

03- PROPOSED BLOCK PLAN

SCALE 1:250

- NOTES
- Dimensions are not to be scaled from this drawing by contractors. The contractor is requested to check all dimensions before the work started.
 - Report any discrepancies to the client or architect before undertaking the work described in the drawings.
 - Dimensions are approximate site dimensions and are to be verified by the contractor on site before any fabrication/site works i.e foundations etc occur
 - Contractor is responsible for all temporary propping to existing structure

REVISIONS			
NO.	DESCRIPTION	DATE	BY

FULL PLANNING APPLICATION

DESIGN ENDEAVOURS LTD
M: 07824773079, 07869580774
E: design.endeavour@gmail.com

Project	35 MIDHURST GARDENS UXBRIDGE LONDON, UB10 9DL		
Title	OS MAP & BLOCK PLANS		
Scale	As shown@A3	Drawn	IKM
Job No.	DE-1172/25	Approved	
Drawing No.	PF-35MG-01	Date	FEB-25
Rev.	-		