

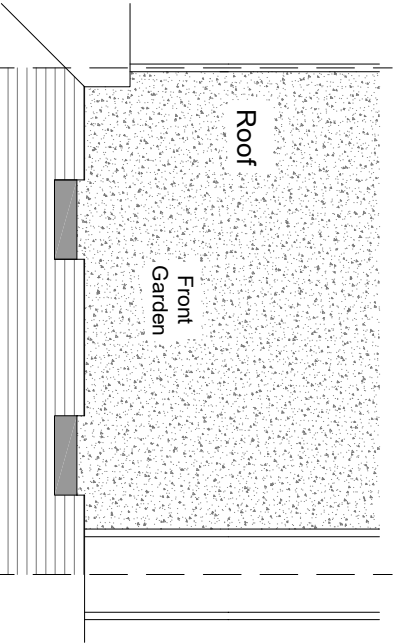


NOTES:



Existing - Plans

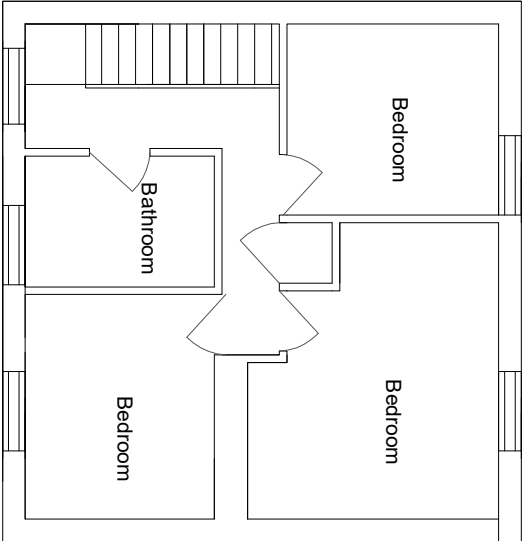

Cross Section - Side

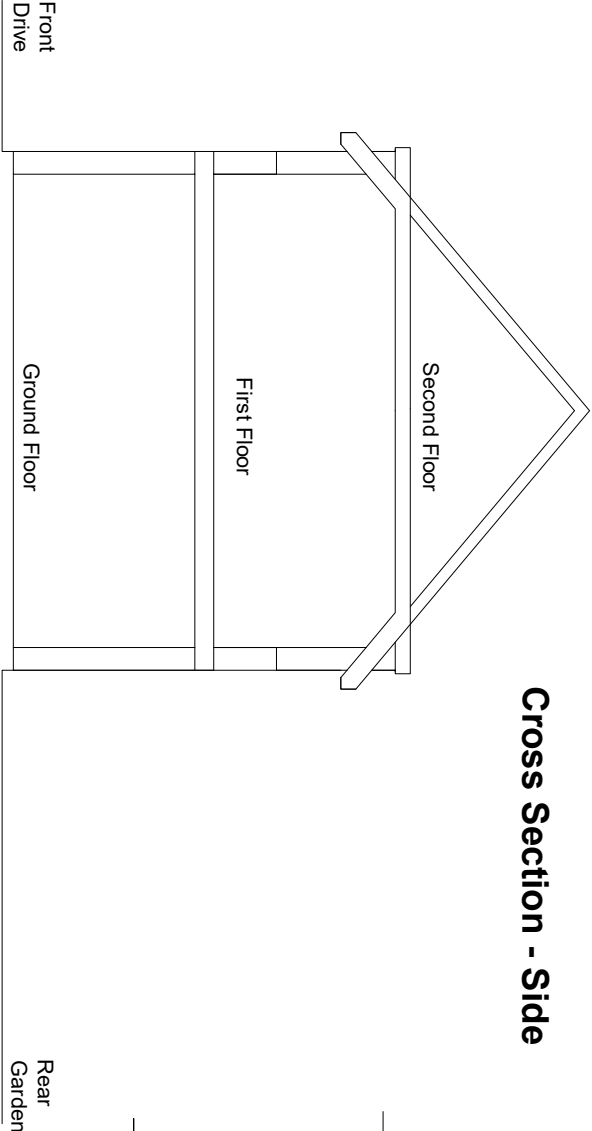

Elevation - Side

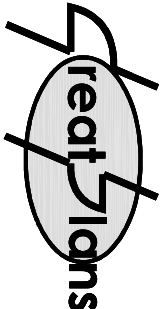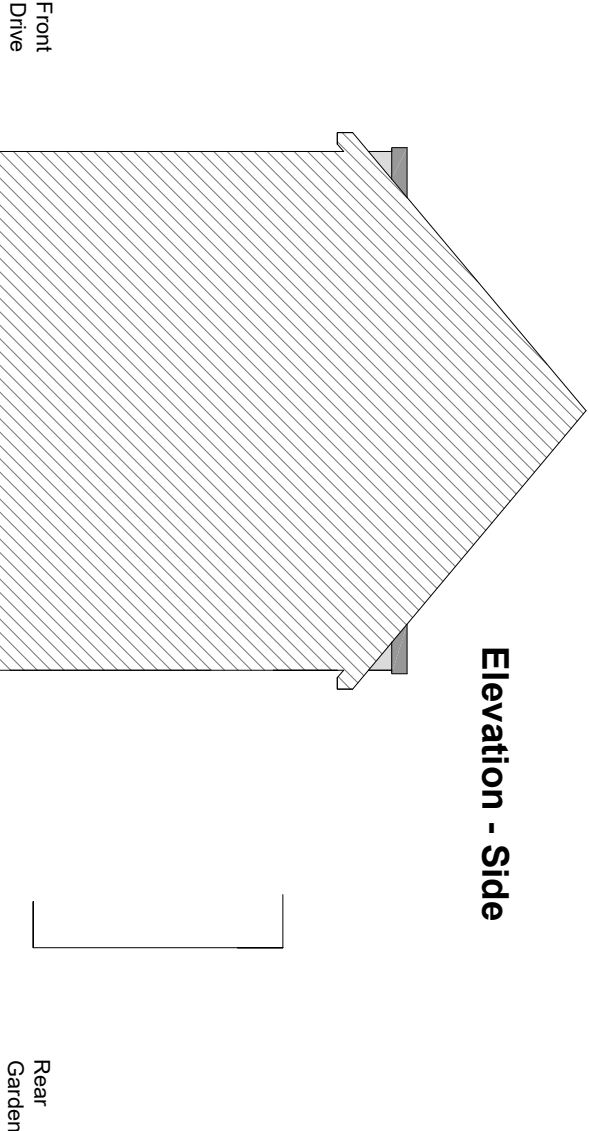

Contacts:

07976 928 789

E-Mail:
joel.gray@greatplans.co.uk


Client:

Location:

5, Blunts Avenue
Sipson
West Drayton
Middlesex
UB7 0DR

Scale: 1:100 @ A3

0 1M 5M

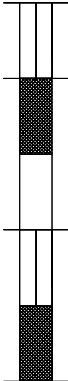

Date: Drawn By:

14-10-24 Joel Gray

Drq No: 01