


NOTES:

Proposed - Plans

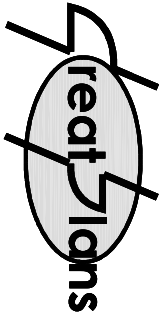


Contacts: 07976 928 789 E-Mail: joel.gray@greatplans.co.uk

Client:

Location: 5, Blunts Avenue
Sipson
West Drayton
Middlesex
UB7 0DR

Scale: 1:100 @ A3

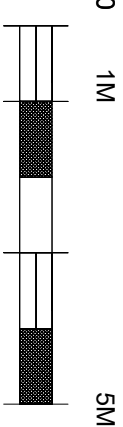


Date: Drawn By:


14-10-24 Joel Gray

Drq No: 02

First Floor

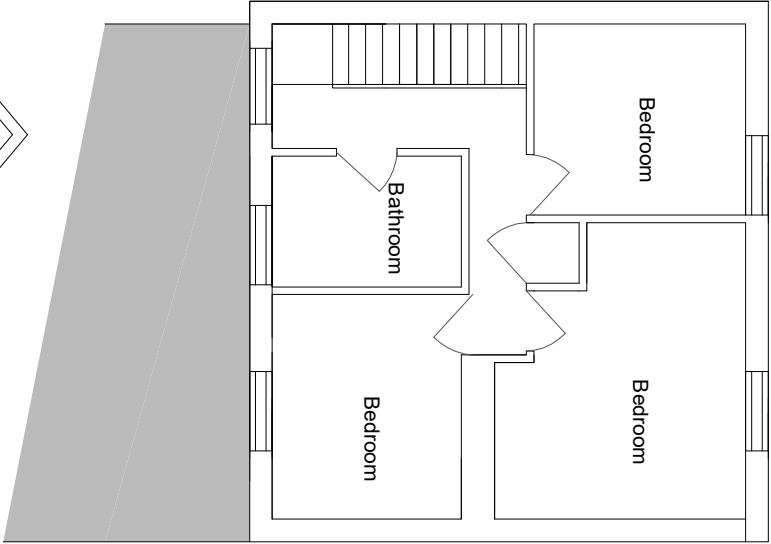

Cross Section - Side

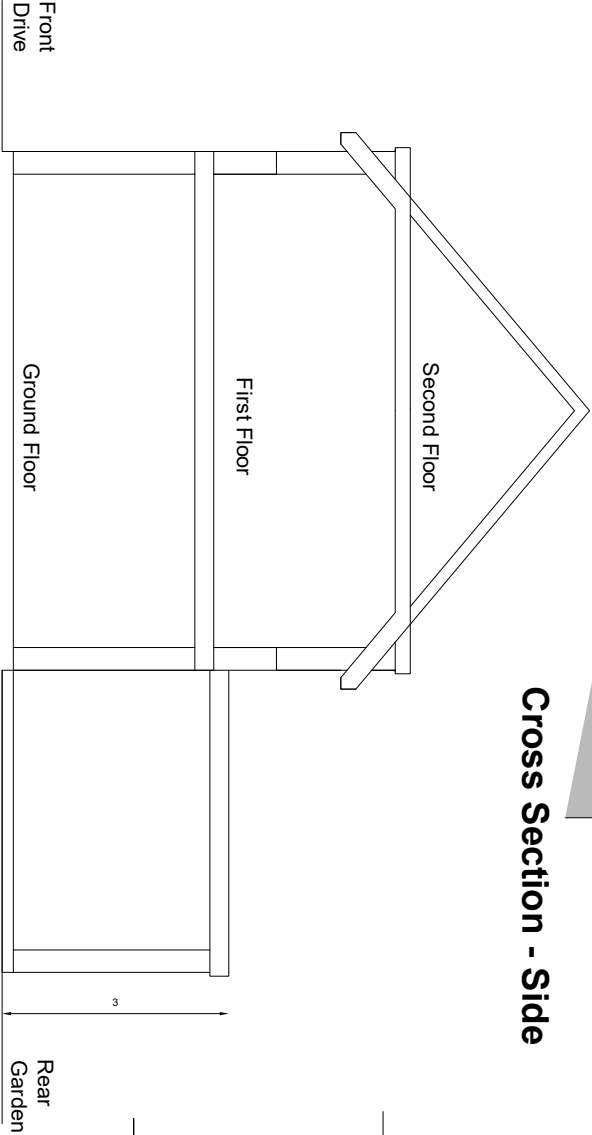

Elevation - Side

