


Location Plan

Site Address: 48, Northwood Way, Northwood, HA6 1AT

Date Produced: 16-Oct-2024

Scale: 1:2500 @A4

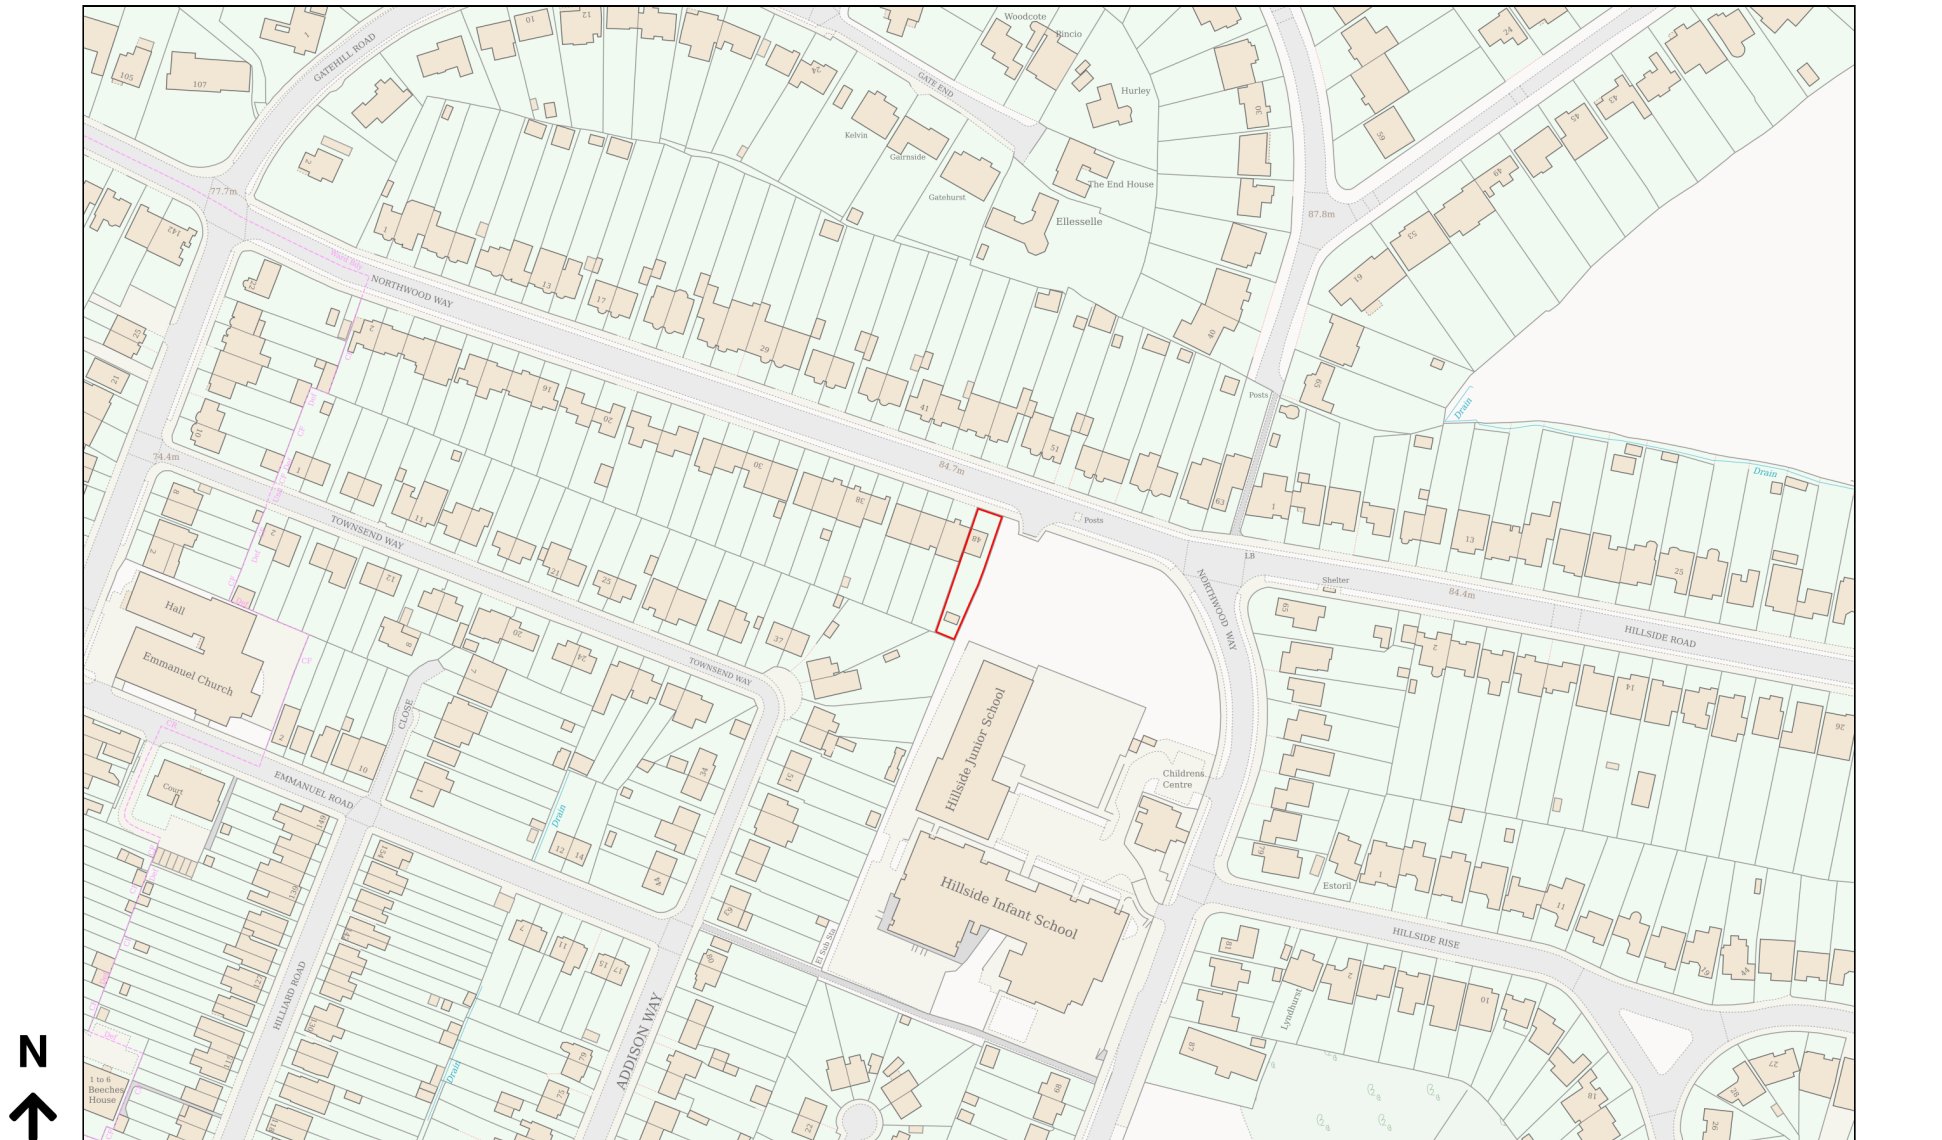

Planning Portal Reference: PP-13490915v1