





Location Plan 1:1250

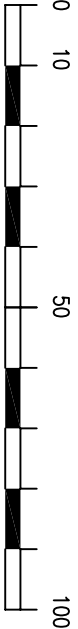

Scale 1 to 1250

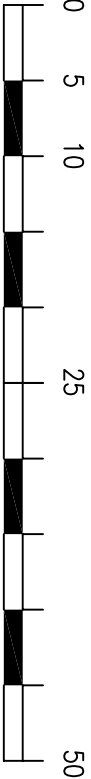

Scale 1 to 500



Block Plan 1:500

| rev | | |
|-----|--|--|
| | | |

These drawings should be approved by local Authority
No dimensions to be scaled from this drawing. All dimensions to be checked on site. This drawing is copyright and should not be reproduced without permission of the Architects.

client:

Uday Keshvala

project:

16 Eton Road
Hayes
UB3 5HR

drawing:

Location & Block Plans

| | | |
|-----------------|----------------|--------|
| scale: As Shown | date: Jan 2023 | drawn: |
|-----------------|----------------|--------|

| | |
|---------|------|
| 01 / 06 | rev: |
|---------|------|