


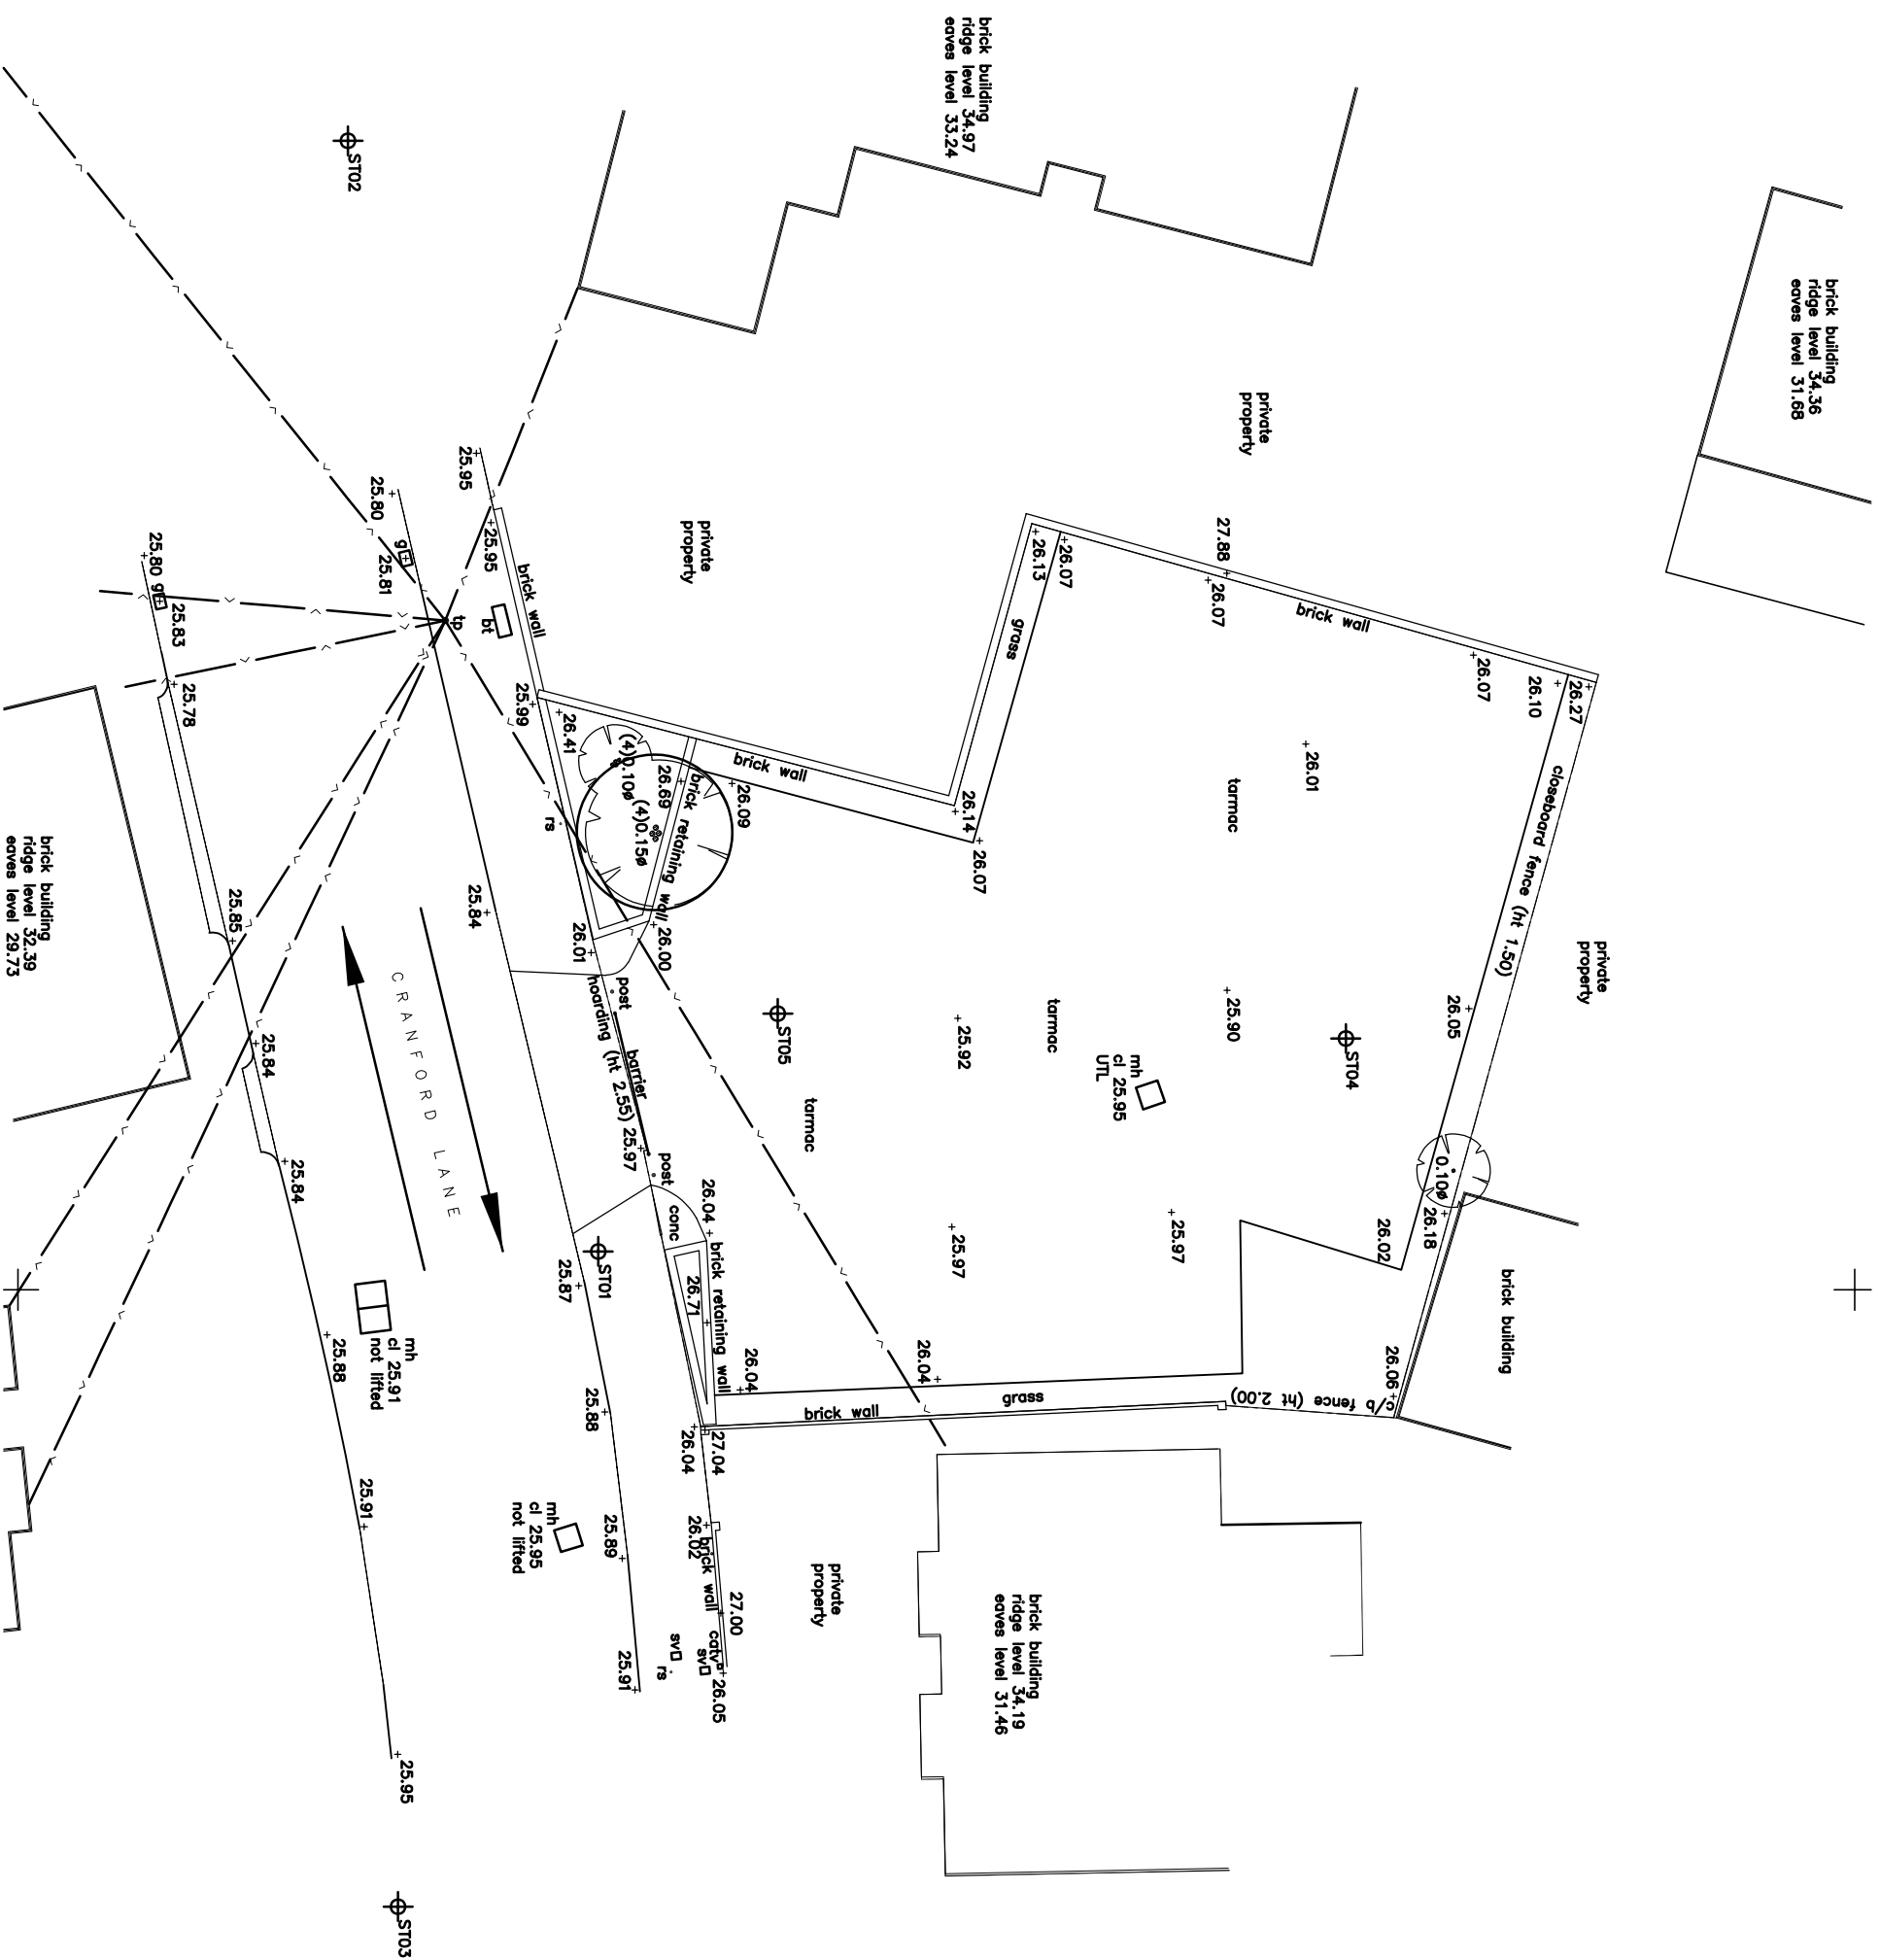



TOPOGRAPHICAL SURVEY/UTILITY KEY :-

[illegible]

UTILITY SURVEY KEY :-

UNITARY SURVEY KEY

	HATCHED AREA		ELECTRIC CABLE
	BORERHOLE		WATER PIPE
	CPT		FOIL SHEET
	TOTAL PT		COMMONED SEWER
	HYD PT		DOUGL
	WINDOW SAMPLE		CABLE TELEVISION
			COAL
			COAL
			TRUNK CABLE
			Gas PIPE
			UNIMPROVED SERVICE
			CONV
			TRAVEL LIGHT
			WATER TLL
			PIPEL PIPE
			RAILWAY LINES
			TURNED ROUTE
			ASSIGNED ROUTE

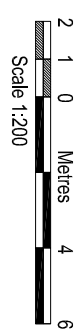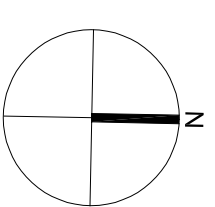

AMENDMENTS	DATE	REV.
------------	------	------

Dimensions, areas and levels were given as only approximate and subject to site survey. All dimensions to be checked on site. Fluted dimensions only, and/or be taken from the drawing. It is to be noted in conjunction with all relevant considerations and/or specific drawings/documents and any discrepancies or variations are to be notified to the architect before affected work commences. This drawing is copyright and remains the property of the Architect.



bernard murray design
chartered architect

WWW.BMURRAYDESIGN.CO.UK
13 MERRYFIELDS, UXBRIDGE, MIDDLESEX UB8 2BT
TEL: 07958 471714 EMAIL: BMURRAYDESIGN@YAHOO.CO.UK

PROJECT
CRANFORD LANE PLOT
HARLINGTON
UB3 5DG

CLIENT
SANJAI KOHLI

DRAWING EXISTING SITE SURVEY

SCALE	1:200 @ A3	DRAWING NUMBER	R
DATE	SEP 2024	1158-10	
DRAWN	BM		