

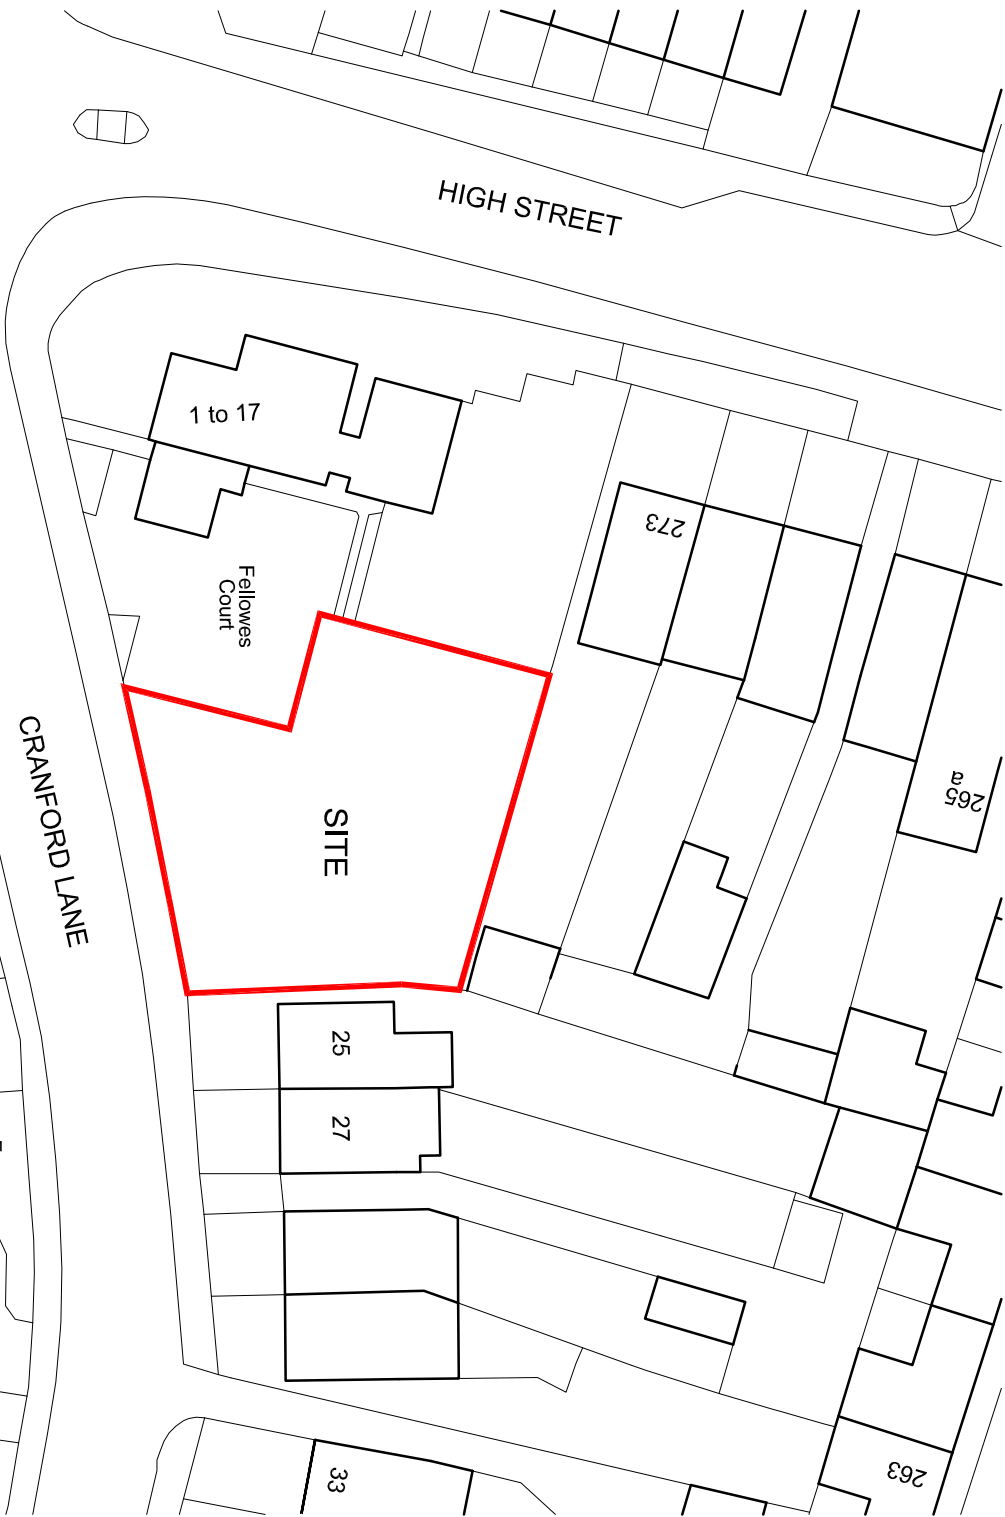
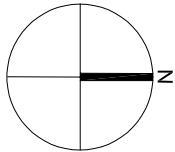
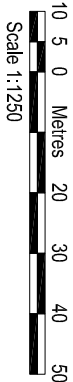


LOCATION PLAN 1:1250

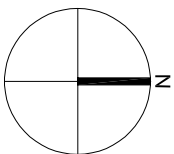

BLOCK PLAN 1:500

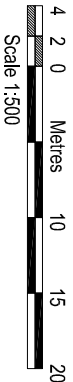

AMENDMENTS	DATE	REV.
------------	------	------

Drawings, plans and blocks shown are only approximate and subject to change.
All dimensions are to be based on the final drawings and any discrepancies in the drawings shall be referred to the architect.
The drawings are to be used for the purpose of the project only and are not to be used for any other purpose.



bernard murray design
chartered architect

13 MERRYFIELDS, UXBRIDGE, MIDDLESEX UB82BT
TEL: 07883 47774 EMAIL: BMURRAYDESIGN@YAHOO.CO.UK

PROJECT
CRANFORD LANE PLOT
HARLINGTON
UB3 5DG

CLIENT
SANJAI KOHLI

DRAWING
LOCATION AND BLOCK PLANS

SCALE	DATE	DRAWING NUMBER	REV.
1:1250 & 1:500 @ A3	SEPT 2024	1158-1	
DRAWN	BM		