





LOCATION PLAN

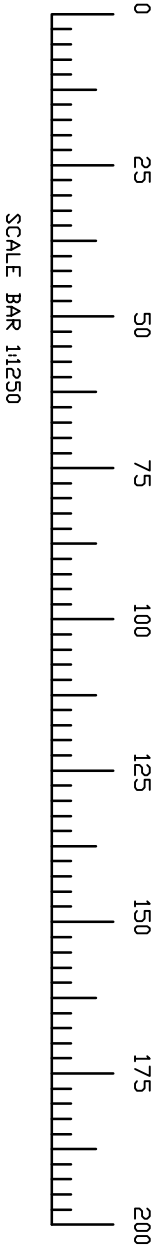

- NOTES:
1. This drawing is to be read in conjunction with all relevant Architects and Engineers drawings
  2. Only figured dimensions are to be used for construction
  3. All dimensions are to be verified on site prior to work commencing
  4. All temporary works are the responsibility of the contractor

Copyright ©

	<b>J.BALASINGAM</b> TEL: 07500043858 www.ibjconsultant.com	CLIENT :  MR. MACEV	DRAWN BY : B.J  DESIGNED BY : B.J	REVISION :
PROJECT : TYRE CENTRE PLUS LTD Station Parade Ickenham Road HA4 7DL.	TITLE : PROPOSED SINGLE STOREY EXTENSION	DRAWING NO : BJ/2024/071/01 DATE : 06/10/2024	SCALE : 1:1250 ORG SIZE : A3	