

PROPOSED GROUND FLOOR

CAR WORKSHOP

CAR WORKSHOP

NOTES:

1. This drawing is to be read in conjunction with all relevant Architects and Engineers drawings
2. Only figured dimensions are to be used for construction
3. All dimensions are to be verified on site prior to work commencing
4. All temporary works are the responsibility of the contractor

Copyright ©



J.BALASINGAM

CLIENT :
MR. MACEV

DRAWN BY : B.J
REVISION :

TEL: 07500043858

www.ibjconsultant.com

DESIGNED BY : B.J

PROJECT : TYRE CENTRE PLUS LTD

Station Parade

Ickenham


Road

HA4 7DL

TITLE : PROPOSED SINGLE STOREY EXTENSION
DRAWING NO : BJ/2024/071/05
SCALE : 1:100

DATE : 06/10/2024

ORG.SIZE : A3

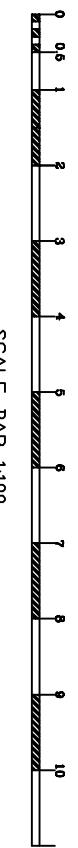

SCALE BAR 1:100