

PROPOSED SIDE(RHS) ELEVATION

EXISTING SIDE(RHS) ELEVATION

NOTES:


1. This drawing is to be read in conjunction with all relevant Architects and Engineers drawings
2. Only figured dimensions are to be used for construction
3. All dimensions are to be verified on site prior to work commencing
4. All temporary works are the responsibility of the contractor

Copyright ©



www.ibjconsultant.com

PROJECT : TYRE CENTRE PLUS LTD		TITLE : PROPOSED SINGLE STOREY EXTENSION	
Station Parade	Ickenham Road	DRAWING NO : BJ/2024/071/06	SCALE : 1:100
HA4 7DL		DATE : 06/10/2024	ORG.SIZE : A3

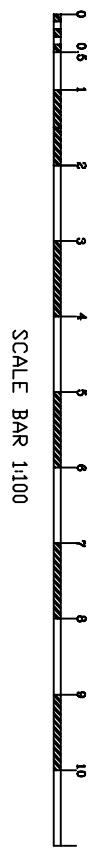

SCALE BAR 1:100