
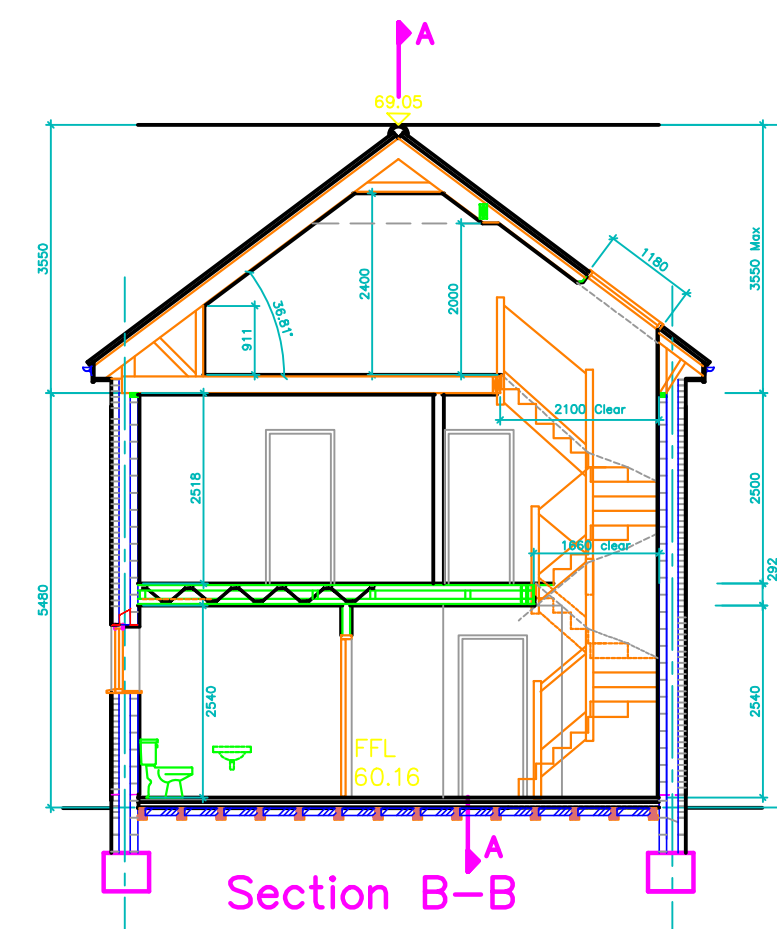
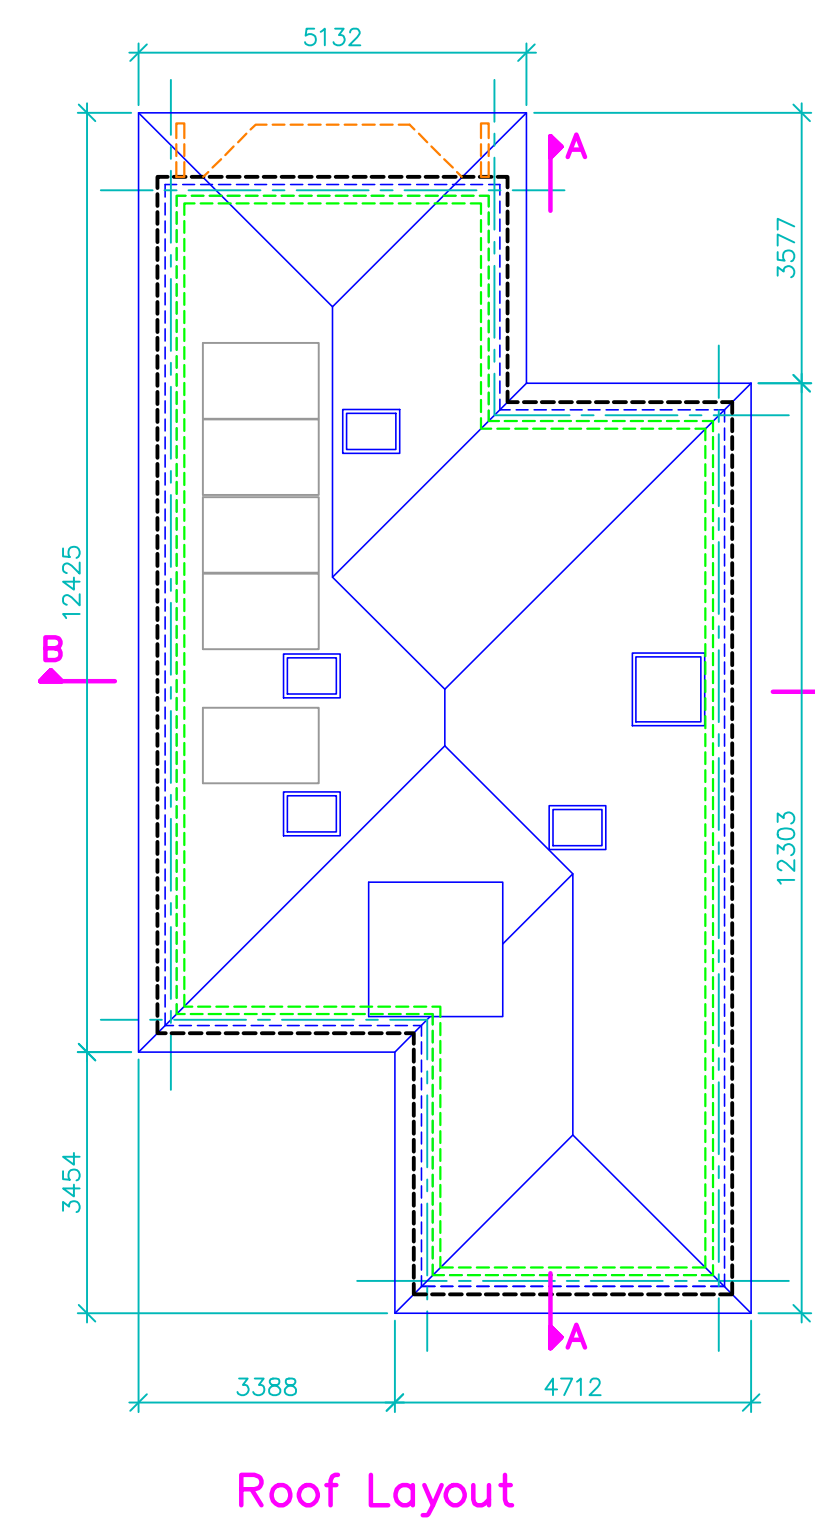
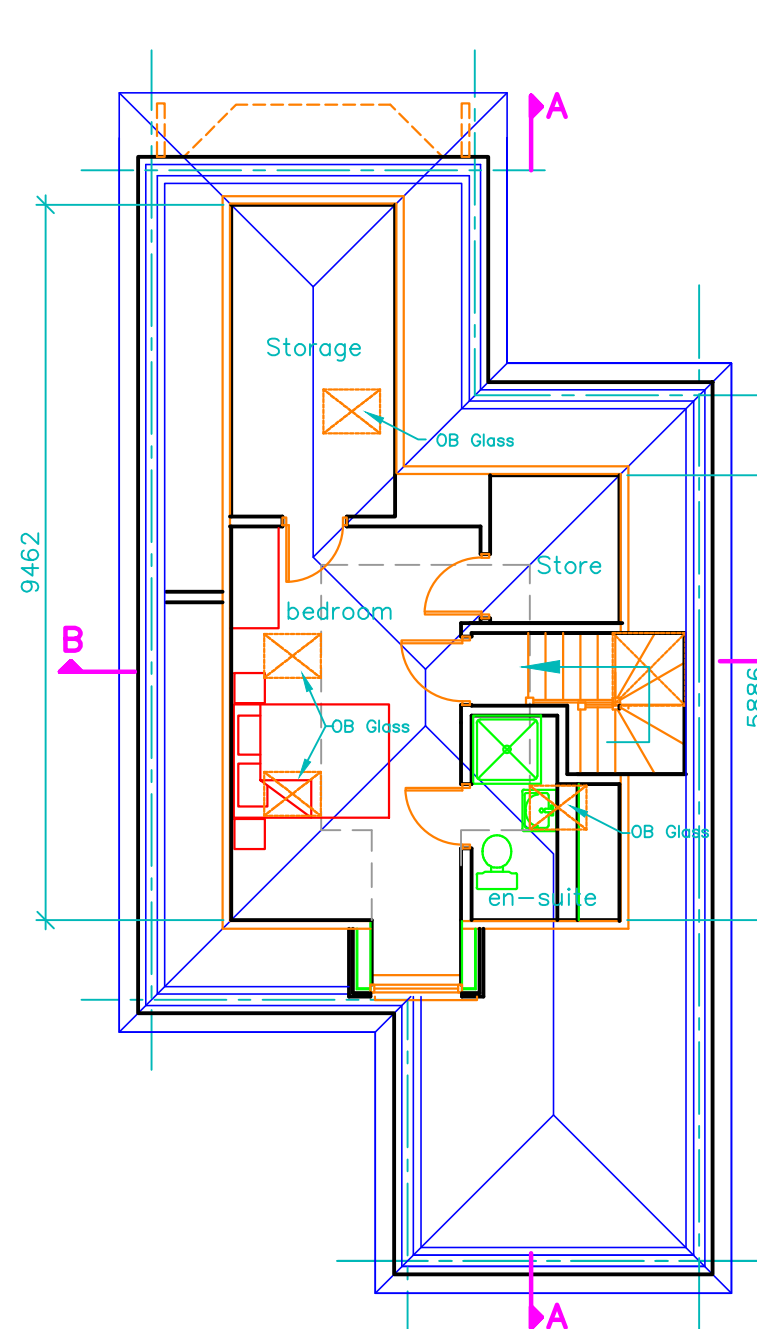
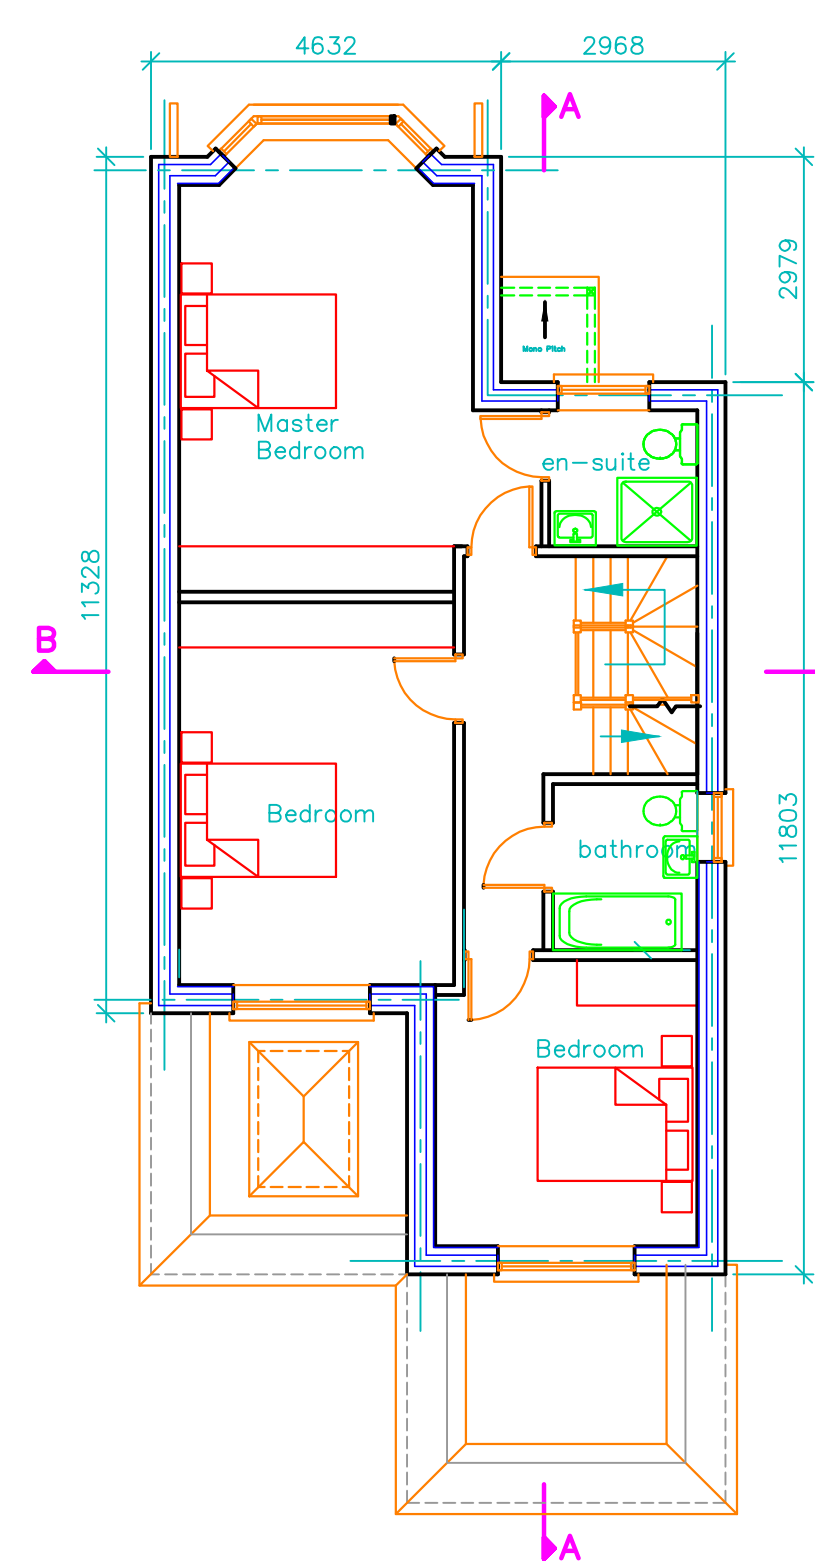
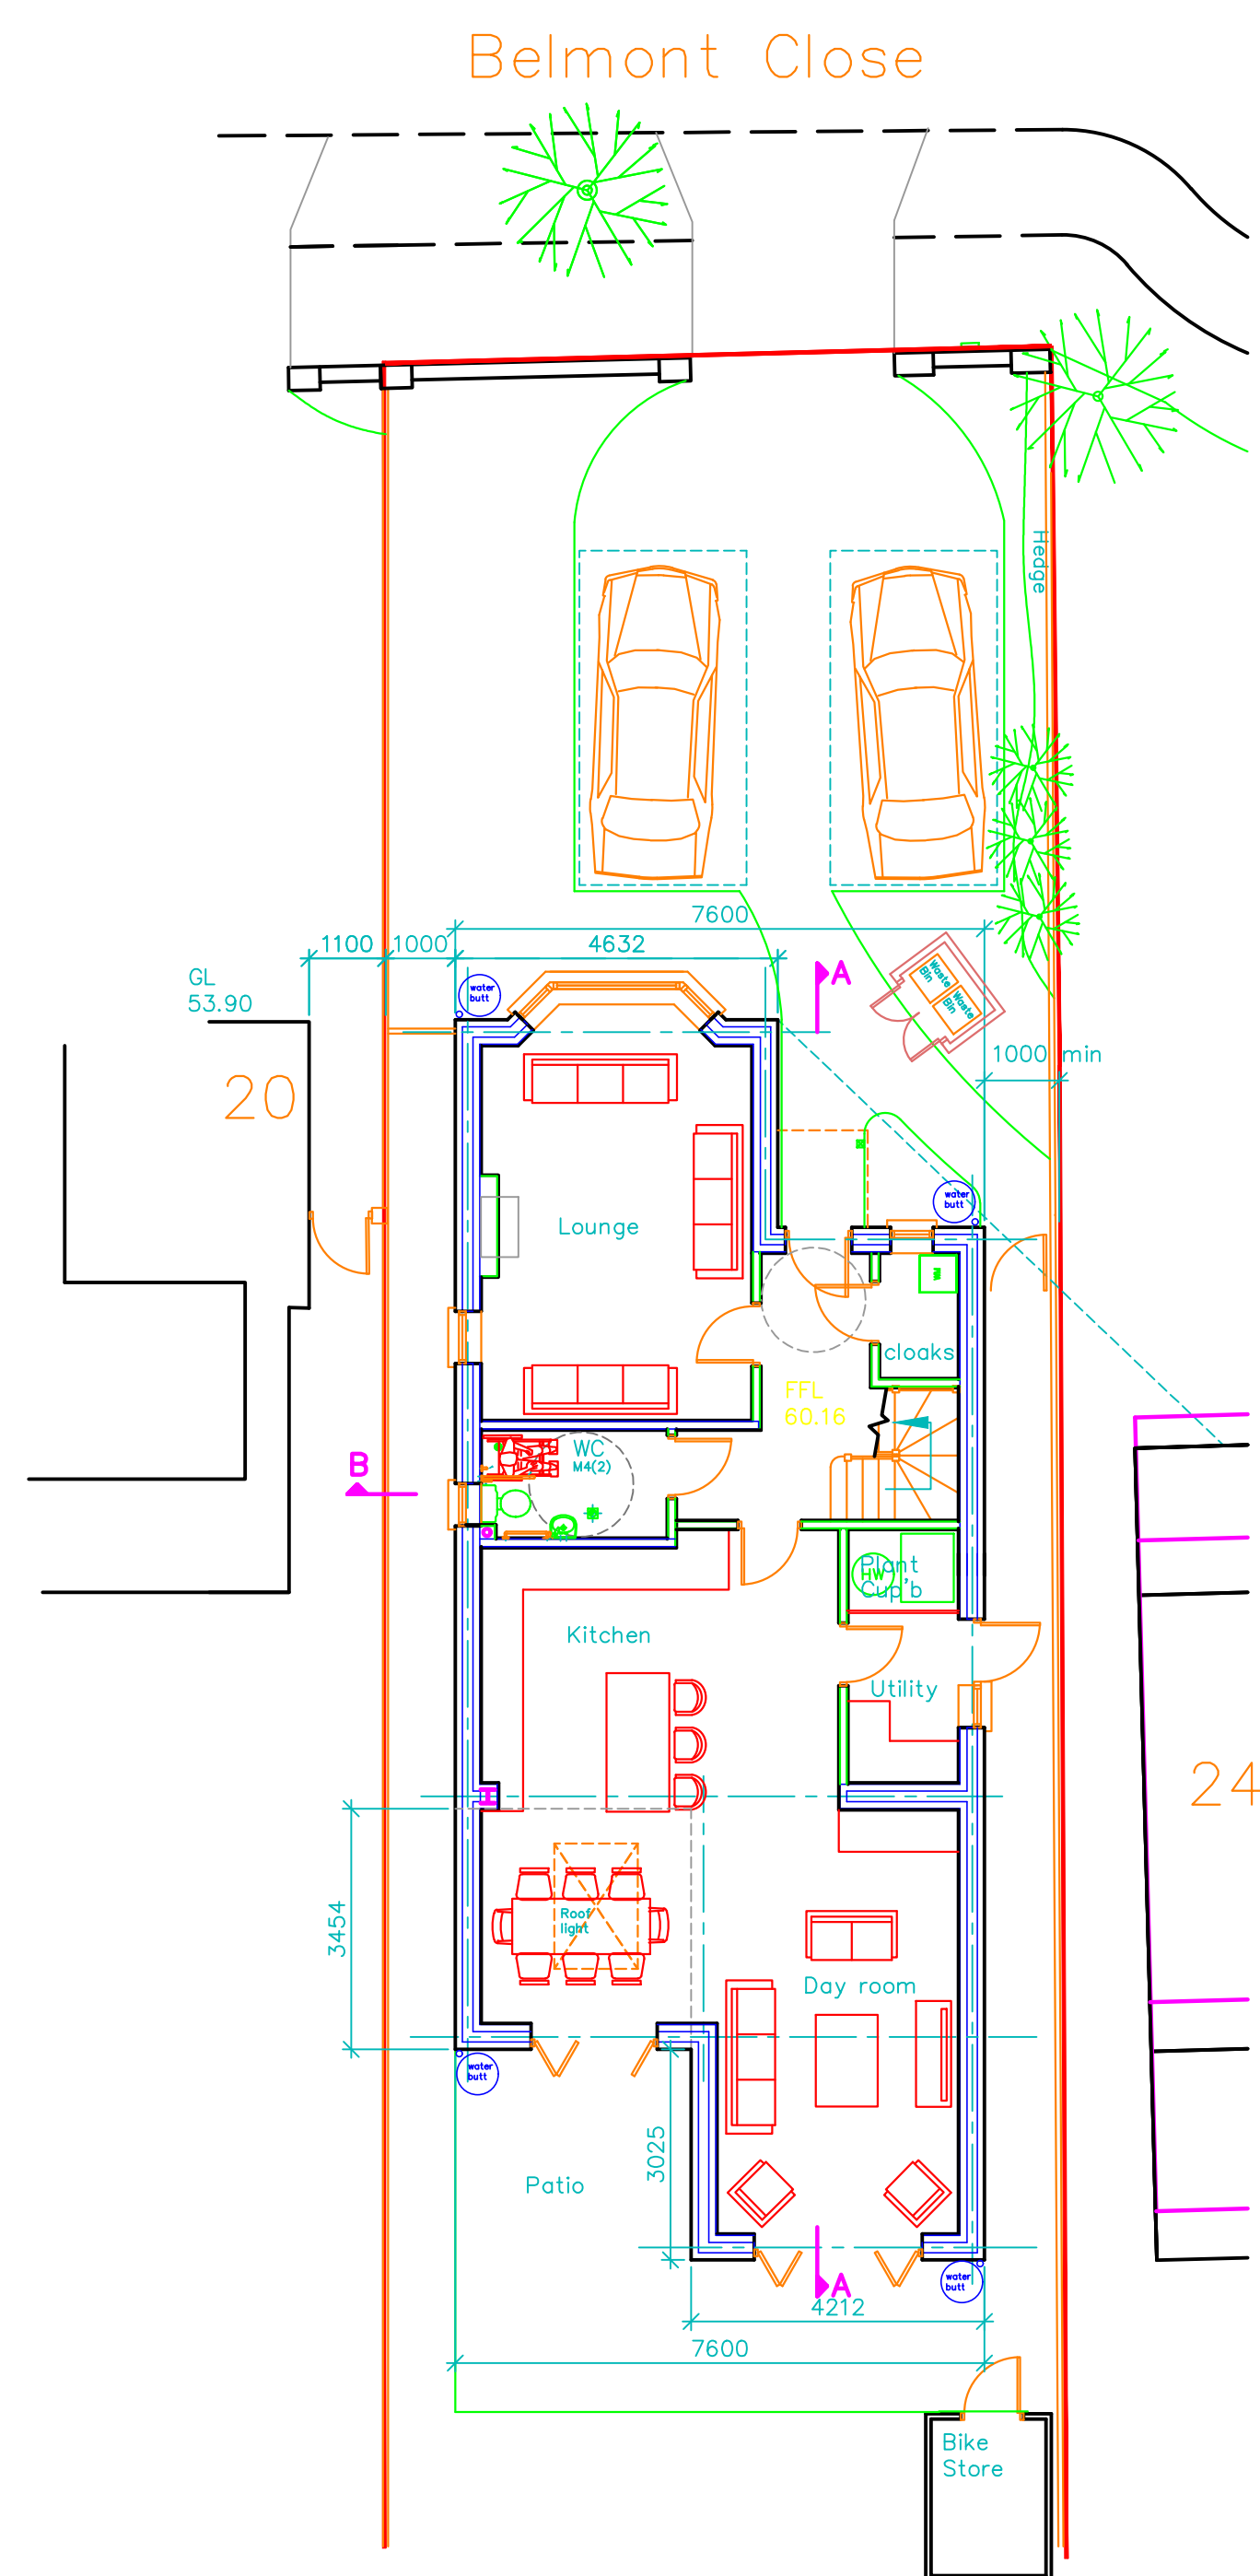
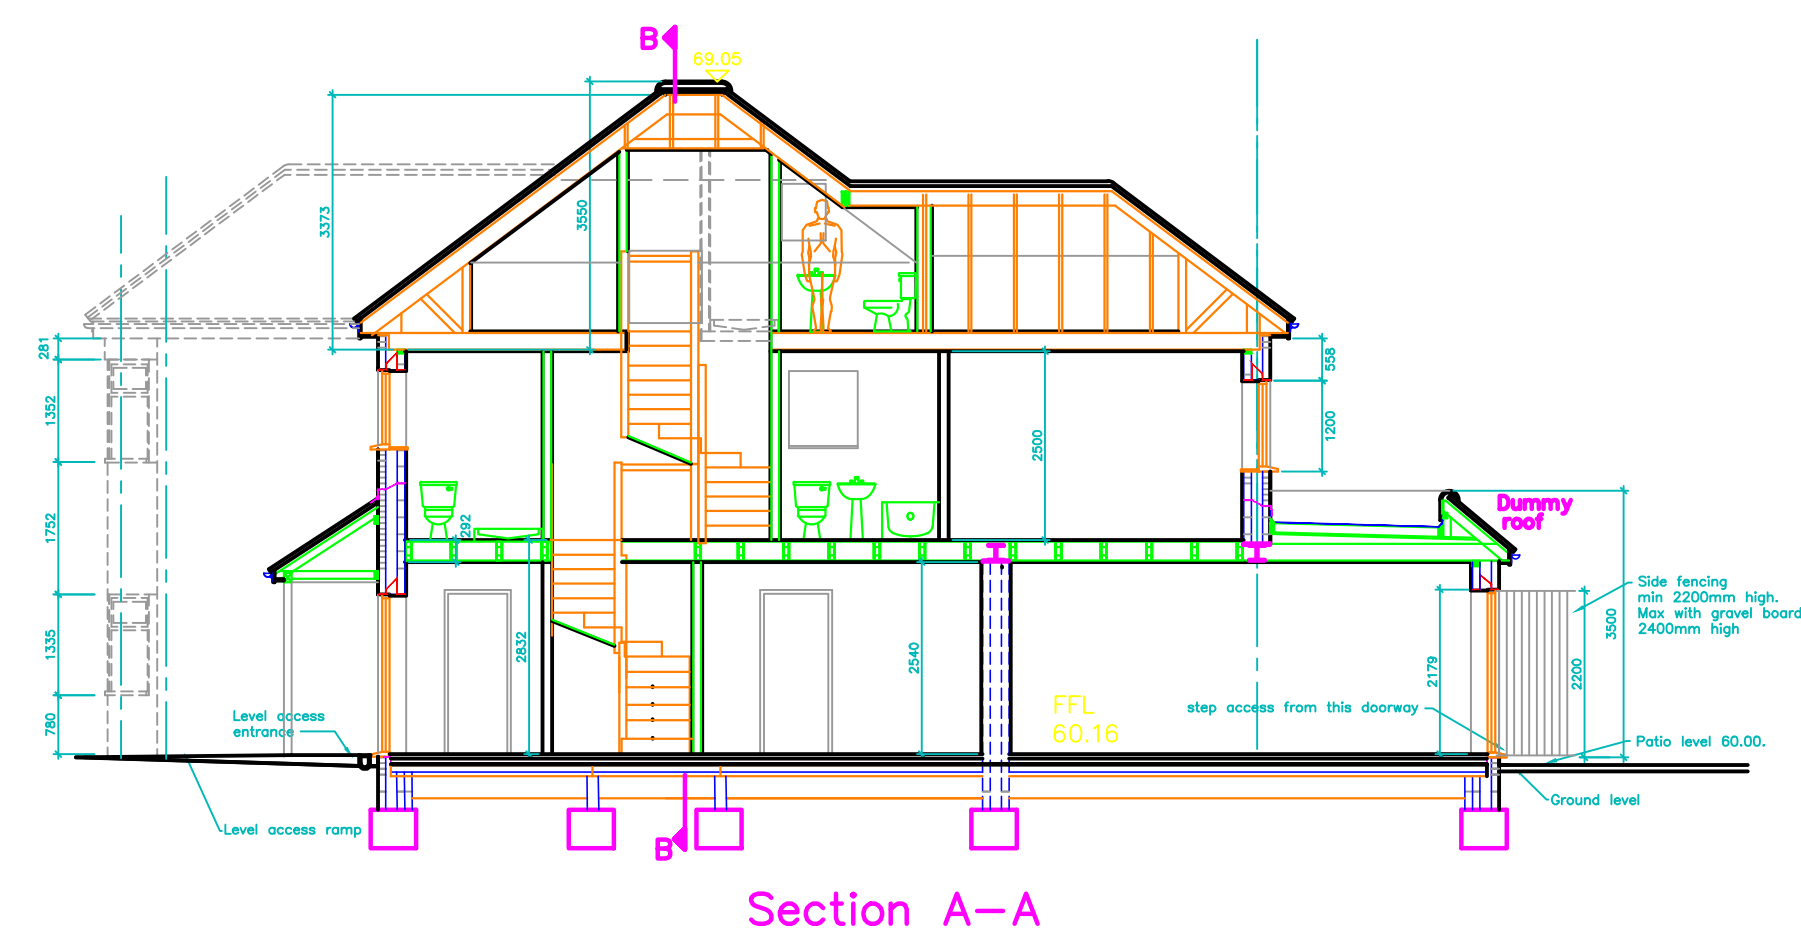


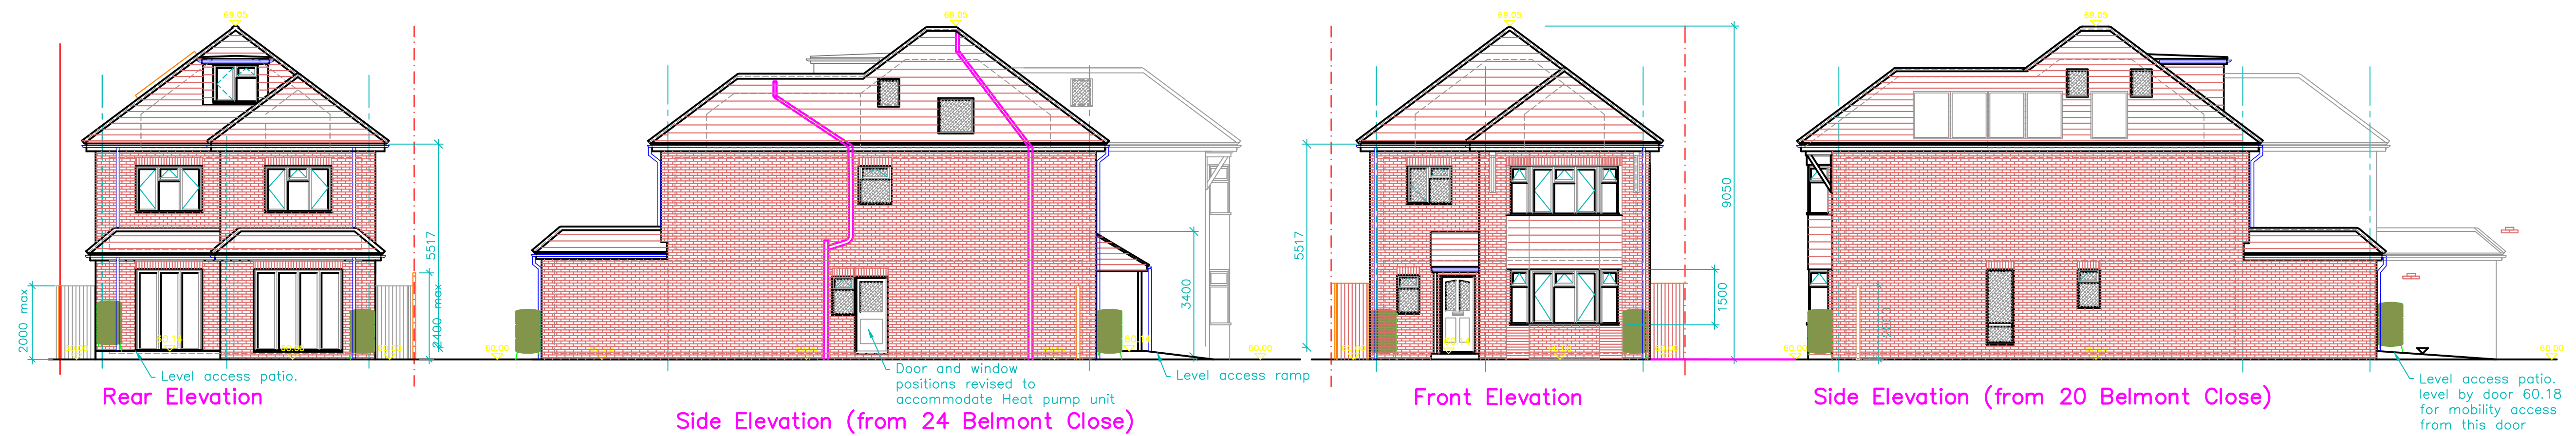

1. Do not scale from this drawing.
2. All dimensions to be checked on site before ordering materials or commencing work.
3. In case of discrepancies in drawings, calculations or details refer to TOWERS ASSOCIATES. For clarification: Unilateral decisions by contractors will not be accepted.
4. For any information not covered by these drawings refer to TOWERS ASSOCIATES. For clarification: Unilateral decisions by contractors will not be accepted.
5. The contractor must ensure that work is being carried out to the latest revisions of all working drawings.
6. It is the contractors responsibility to Inform the local authority before work commences on site, and at all prescribed stages of work. Advise the District Surveyors satisfaction.
7. If work commences on site before full plans approval has been given, TOWERS ASSOCIATES accept no responsibility for any additional work or materials that the District Surveyor may require.
8. This drawing and all copies produced there from remain the copyright and property of TOWERS ASSOCIATES it may only be reproduced by TOWERS ASSOCIATES and all copies must be returned to TOWERS ASSOCIATES if demanded.

H G F E D C B	Jan 24	Floor level revised	
	Sept 24	Rear patio levels revised	
	Aug 24	Title revised to no 22 Belmont Close	
	Jul 24	Overlay no 24 as site dims	
	Mar 24	Utility room revised. Info added.	
	Jul 23	Rear projection added and And internal alterations as Concition 10	
C	Jun 23	floor to ceiling heights revised	
<table border="1"><tr><th>REV.</th><th>DATE</th><th>DESCRIPTION</th></tr><tr><td colspan="3">JOB</td></tr><tr><td colspan="3">22 Belmont Close, Uxbridge. UB8 1RF.</td></tr><tr><td colspan="3">TITLE</td></tr><tr><td colspan="3">Proposed New house</td></tr><tr><td colspan="2">DRG. No. 3309-04</td><td>REV. H</td></tr><tr><td>SCALE. 1: 100</td><td>© Copyright 2023</td><td>DRN. JDS</td></tr><tr><td colspan="2"></td><td>DATE Apr 23</td></tr><tr><td colspan="2"></td><td>CHECKED PDN</td></tr><tr><td colspan="2"></td><td>DATE Apr 23</td></tr><tr><td colspan="3"><table border="1"><tr><td colspan="3">TOWERS ASSOCIATES</td></tr><tr><td colspan="3">Harefield Oil Terminal, Harvil Rd, Harefield, MIDDXX. UB9 6JL.</td></tr><tr><td>FAX.</td><td colspan="2">01895 814664</td></tr><tr><td>TEL.</td><td colspan="2">01895 812822</td></tr></table></td></tr></table>			REV.	DATE	DESCRIPTION	JOB			22 Belmont Close, Uxbridge. UB8 1RF.			TITLE			Proposed New house			DRG. No. 3309-04		REV. H	SCALE. 1: 100	© Copyright 2023	DRN. JDS			DATE Apr 23			CHECKED PDN			DATE Apr 23	<table border="1"><tr><td colspan="3">TOWERS ASSOCIATES</td></tr><tr><td colspan="3">Harefield Oil Terminal, Harvil Rd, Harefield, MIDDXX. UB9 6JL.</td></tr><tr><td>FAX.</td><td colspan="2">01895 814664</td></tr><tr><td>TEL.</td><td colspan="2">01895 812822</td></tr></table>			TOWERS ASSOCIATES			Harefield Oil Terminal, Harvil Rd, Harefield, MIDDXX. UB9 6JL.			FAX.	01895 814664		TEL.	01895 812822	
REV.	DATE	DESCRIPTION	
JOB	
22 Belmont Close, Uxbridge. UB8 1RF.	
TITLE	
Proposed New house	
DRG. No. 3309-04		REV. H	
SCALE. 1: 100	© Copyright 2023	DRN. JDS	
		DATE Apr 23	
		CHECKED PDN	
		DATE Apr 23	
<table border="1"><tr><td colspan="3">TOWERS ASSOCIATES</td></tr><tr><td colspan="3">Harefield Oil Terminal, Harvil Rd, Harefield, MIDDXX. UB9 6JL.</td></tr><tr><td>FAX.</td><td colspan="2">01895 814664</td></tr><tr><td>TEL.</td><td colspan="2">01895 812822</td></tr></table>			TOWERS ASSOCIATES			Harefield Oil Terminal, Harvil Rd, Harefield, MIDDXX. UB9 6JL.			FAX.	01895 814664		TEL.	01895 812822																																		
TOWERS ASSOCIATES	
Harefield Oil Terminal, Harvil Rd, Harefield, MIDDXX. UB9 6JL.	
FAX.	01895 814664	
TEL.	01895 812822	