


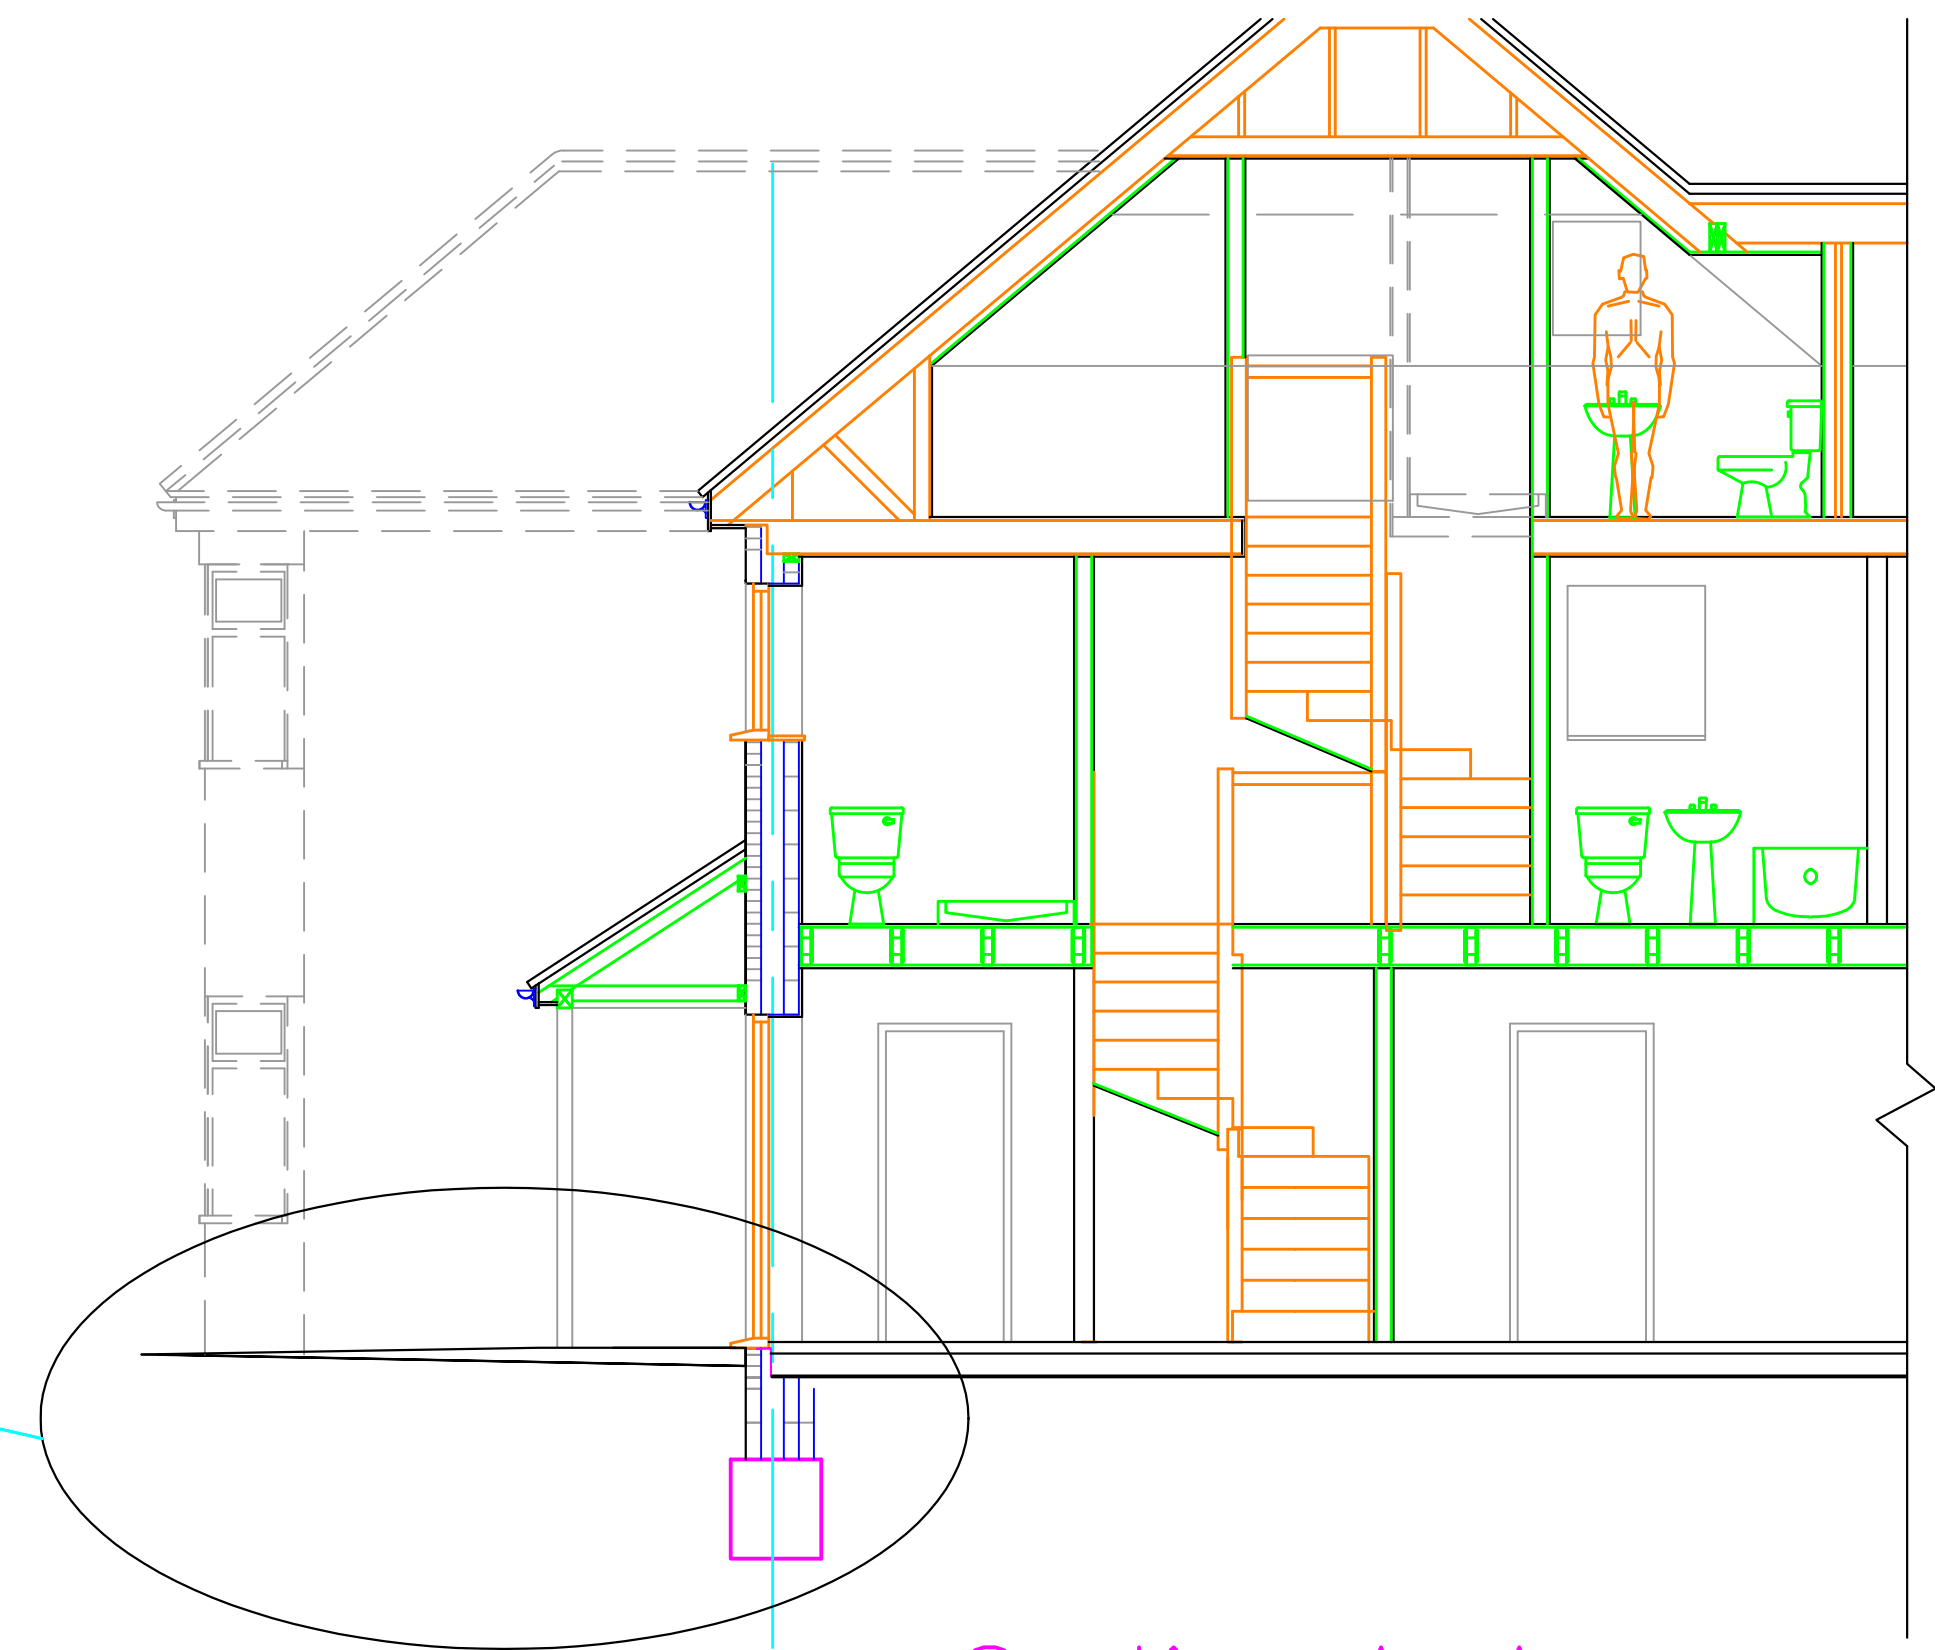

A	Jan 25	Revised Floor Levels
REV.	DATE	DESCRIPTION
JOB 22 Belmont Close, Uxbridge. UB8 1RF.		
TITLE Level access to Entrance		
DRG. No. 3309-07		REV. A
SCALE: 1:50	© Copyright 2023	DRN. BY JDS
		DATE Jul 23
		CHECKED PDN
		DATE Jul 23
TOWERS ASSOCIATES		
Harefield Oil Terminal, Harvil Rd, Harefield, MIDDXX. UB9 6JL.		
FAX. 01895 814664		
TEL. 01895 812822		